

AFFIDAVIT

STATE OF NEVADA
 COUNTY OF CLARK

I, VICTOR R. CAMPBELL, BEING FIRST DULY SWORN, DEPOSE AND SAY THAT THIS MAP, CONSISTING OF 1 SHEET, NUMBERED FROM 1 TO 1, INCLUSIVE, HAS BEEN CORRECTLY DRAWN TO THE DESIGNATED SCALE FROM FIELD NOTES OF A SURVEY MADE BY ME, OR UNDER MY SUPERVISION AND DIRECTION, BETWEEN THE JANUARY 4, 1994, AND THE SEPTEMBER 25 2015; THAT IT TRULY AND CORRECTLY REPRESENTS THE PROPOSED LOCATION AND EXTENT OF THE WORKS USED TO DIVERT WATER FROM THE UNDERGROUND, IN CLARK COUNTY, NEVADA, BY THE VIRGIN VALLEY WATER DISTRICT, FOR MUNICIPAL PURPOSES; THAT THE PROPOSED POINT OF DIVERSION, THE APPROXIMATE LOCATION AND SIZE OF THE DIVERTING CHANNEL OR OTHER CONDUIT, THE PLACE AND MANOR OF USE, AND THE LOCATION AND NAMES OF ALL OTHER WORKS OR STREAMS WHICH ARE CROSSED BY, OR CONNECTED WITH THE SAID WORKS, ARE FULLY AND CORRECTLY DESIGNATED THEREON.




VICTOR R. CAMPBELL
 PROFESSIONAL LAND SURVEYOR
 NEVADA LICENSE No. 11424
 EXPIRATION DATE: DECEMBER 31, 2016
 STATE WATER RIGHTS SURVEYOR
 CERTIFICATE No. 1023

SUBSCRIBED AND SWORN TO BEFORE ME THIS 7 DAY OF March 2016
Natalie Anderson


NOTARY PUBLIC IN AND FOR CLARK COUNTY, STATE OF NEVADA.

MY COMMISSION EXPIRES

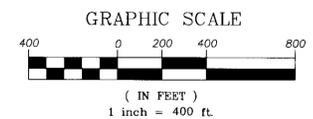

LEGEND


- SECTION LINE ————
- QUARTER SECTION LINE ————
- SIXTEENTH SECTION LINE ————
- SECTION CORNER ————
- FOUND 1934 BLM BRASS CAP ————
- PROPOSED WELL ————
- PROPOSED POINT OF DIVERSION ————

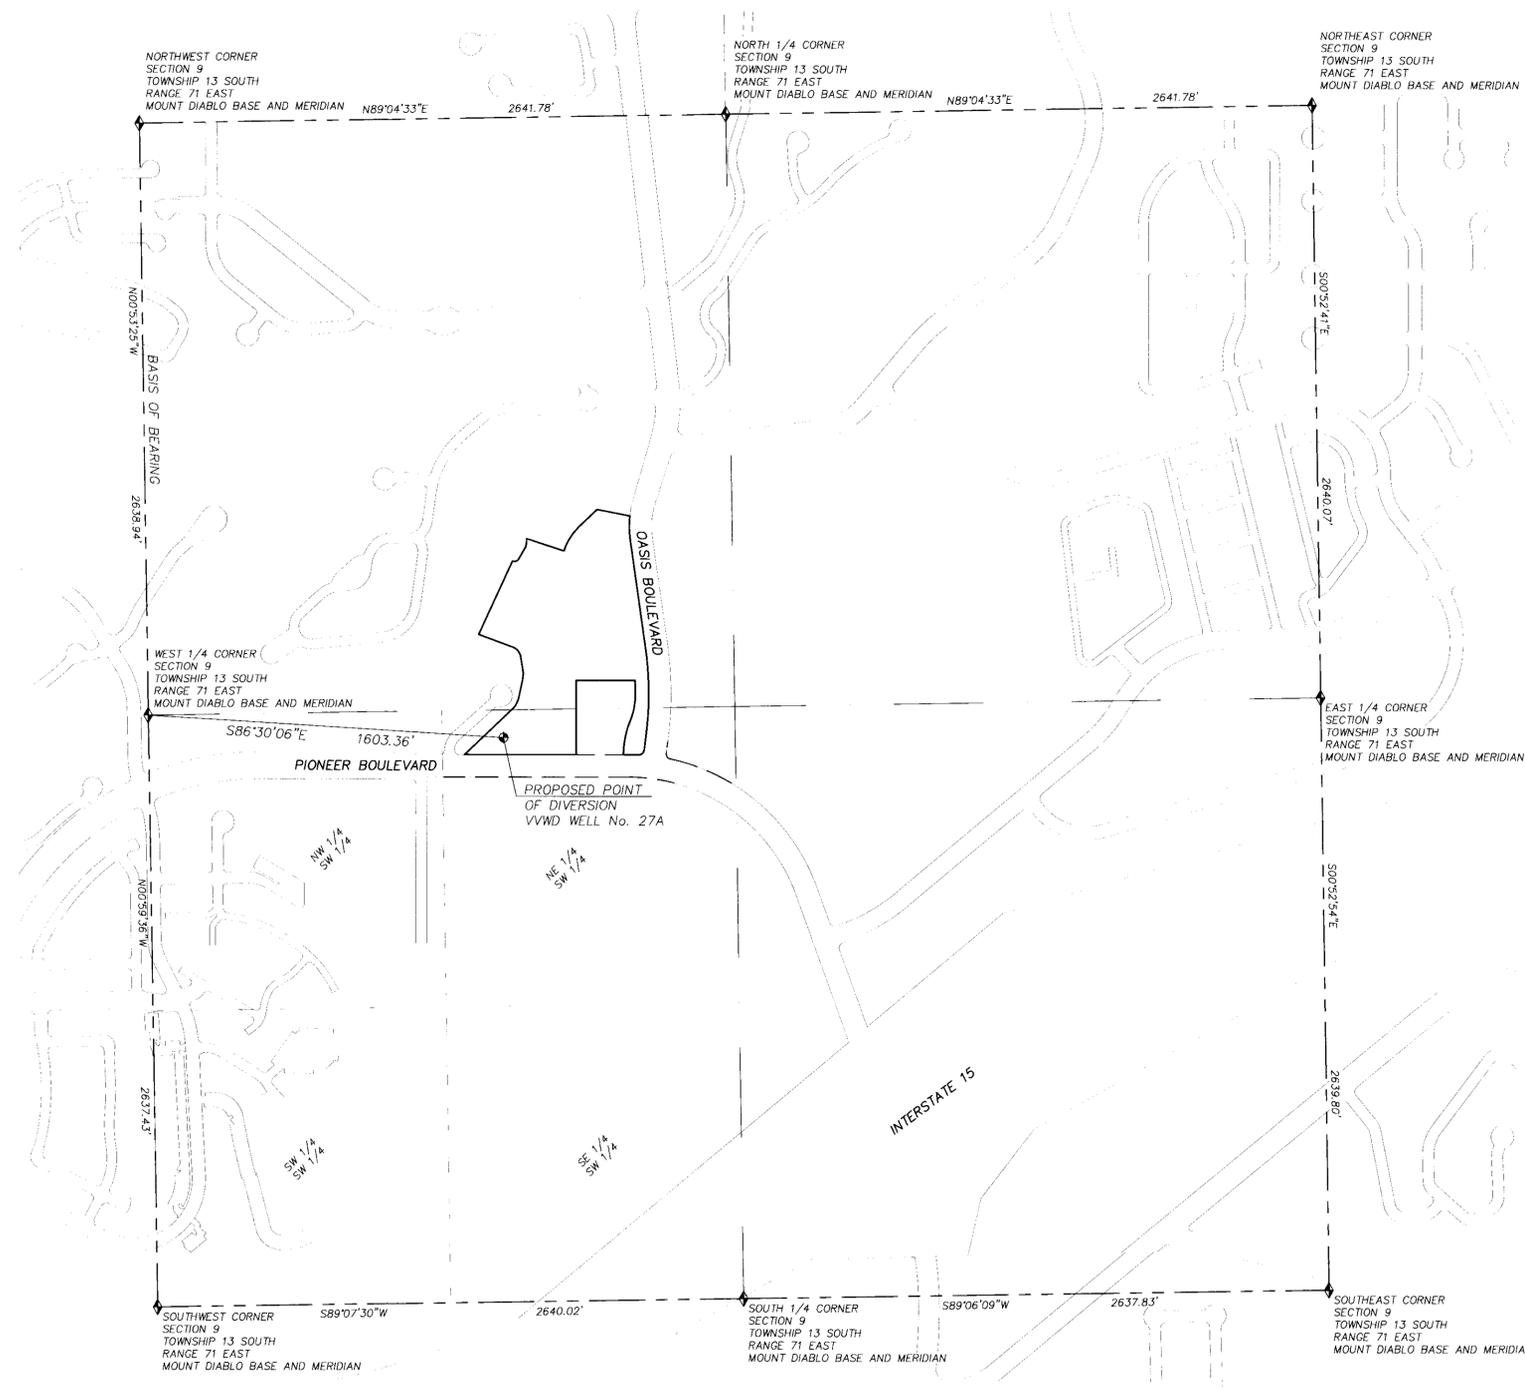

BASIS OF BEARING

THE SECTION LINE BETWEEN THE WEST QUARTER CORNER AND THE NORTHWEST CORNER OF SECTION 9, TOWNSHIP 13 SOUTH, RANGE 71 EAST, MOUNT DIABLO BASE AND MERIDIAN AS RECORDED IN FILE 01, PAGE 87 OF MISCELLANEOUS MAPS (N00°53'25"W), IN THE OFFICIAL RECORDS OF CLARK COUNTY, NEVADA.

"STATE ENGINEER'S USE"

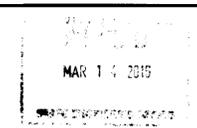

MAP TO ACCOMPANY APPLICATION TO CHANGE THE POINT OF DIVERSION AND THE PLACE OF USE UNDER PERMIT No. 52333, WELL No. 27A, FOR MUNICIPAL USE BY VIRGIN VALLEY WATER DISTRICT FROM UNDERGROUND IN CLARK COUNTY, NEVADA