



FOUND BRASS CAP
IN WELL MONUMENT
PLS 7004

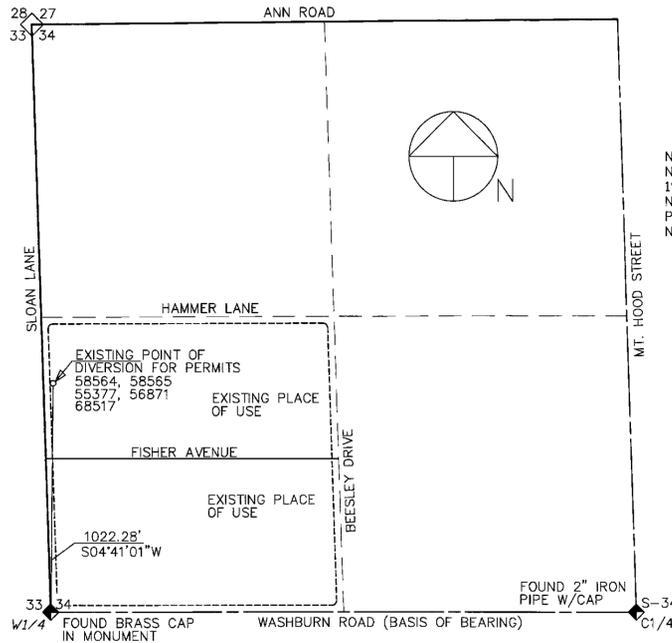

BASIS OF BEARING
NORTH 89°51'29\"/>

**EXISTING POINT OF DIVERSION & PLACE OF USE
NORTHWEST QUARTER OF SECTION 34,
TOWNSHIP 19 SOUTH, RANGE 62 EAST, M.D.B.&M.**

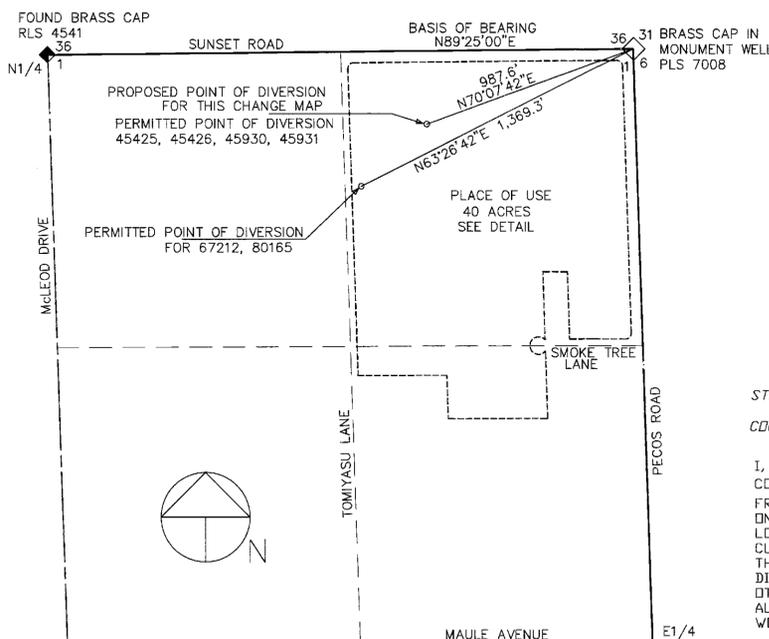


STATE OF WYOMING }
COUNTY OF LARAMIE }

I, PHILLIP W. REGESKI, BEING FIRST DULY SWORN, DEPOSE AND SAY THAT THIS MAP, CONSISTING OF ONE SHEET, HAS BEEN CORRECTLY DRAWN TO THE DESIGNATED SCALE FROM FIELD NOTES OF A SURVEY MADE UNDER MY DIRECT SUPERVISION AND DIRECTION, ON THE 26TH OF FEBRUARY 2016; THAT IT TRULY AND CORRECTLY REPRESENTS THE PROPOSED LOCATION AND EXTENT OF THE WORKS USED TO DIVERT WATER FROM UNDERGROUND, IN CLARK COUNTY NEVADA, BY CALVEGAS CORPORATION FOR QUASI-MUNICIPAL PURPOSES. THAT THE PROPOSED POINT OF DIVERSION, THE APPROXIMATE LOCATION AND SIZE OF THE DIVERTING CHANNEL OR OTHER CONDUIT, THE PLACE AND MANNER OF USE, AND THE LOCATION AND NAMES OF ALL OTHER WORKS OR STREAMS WHICH ARE CROSSED BY, OR CONNECTED WITH THE SAID WORKS, ARE FULLY AND CORRECTLY DESIGNATED THEREON.

**PROPOSED POINT OF DIVERSION & PLACE OF USE
NORTHEAST QUARTER OF SECTION 1,
TOWNSHIP 22 SOUTH,
RANGE 61 EAST, M.D.B.&M.**


BASIS OF BEARING
NORTH 89°25'00\"/>

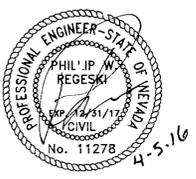


PHILLIP REGESKI, P.E.
STATE WATER RIGHT SURVEYOR
NEVADA CERTIFICATE NO. 1018

SUBSCRIBED AND SWORN TO BEFORE ME
THIS 5th DAY OF APRIL, 2016

Rebekah Chavez
NOTARY PUBLIC IN AND FOR LARAMIE COUNTY, WYOMING
MY COMMISSION EXPIRES

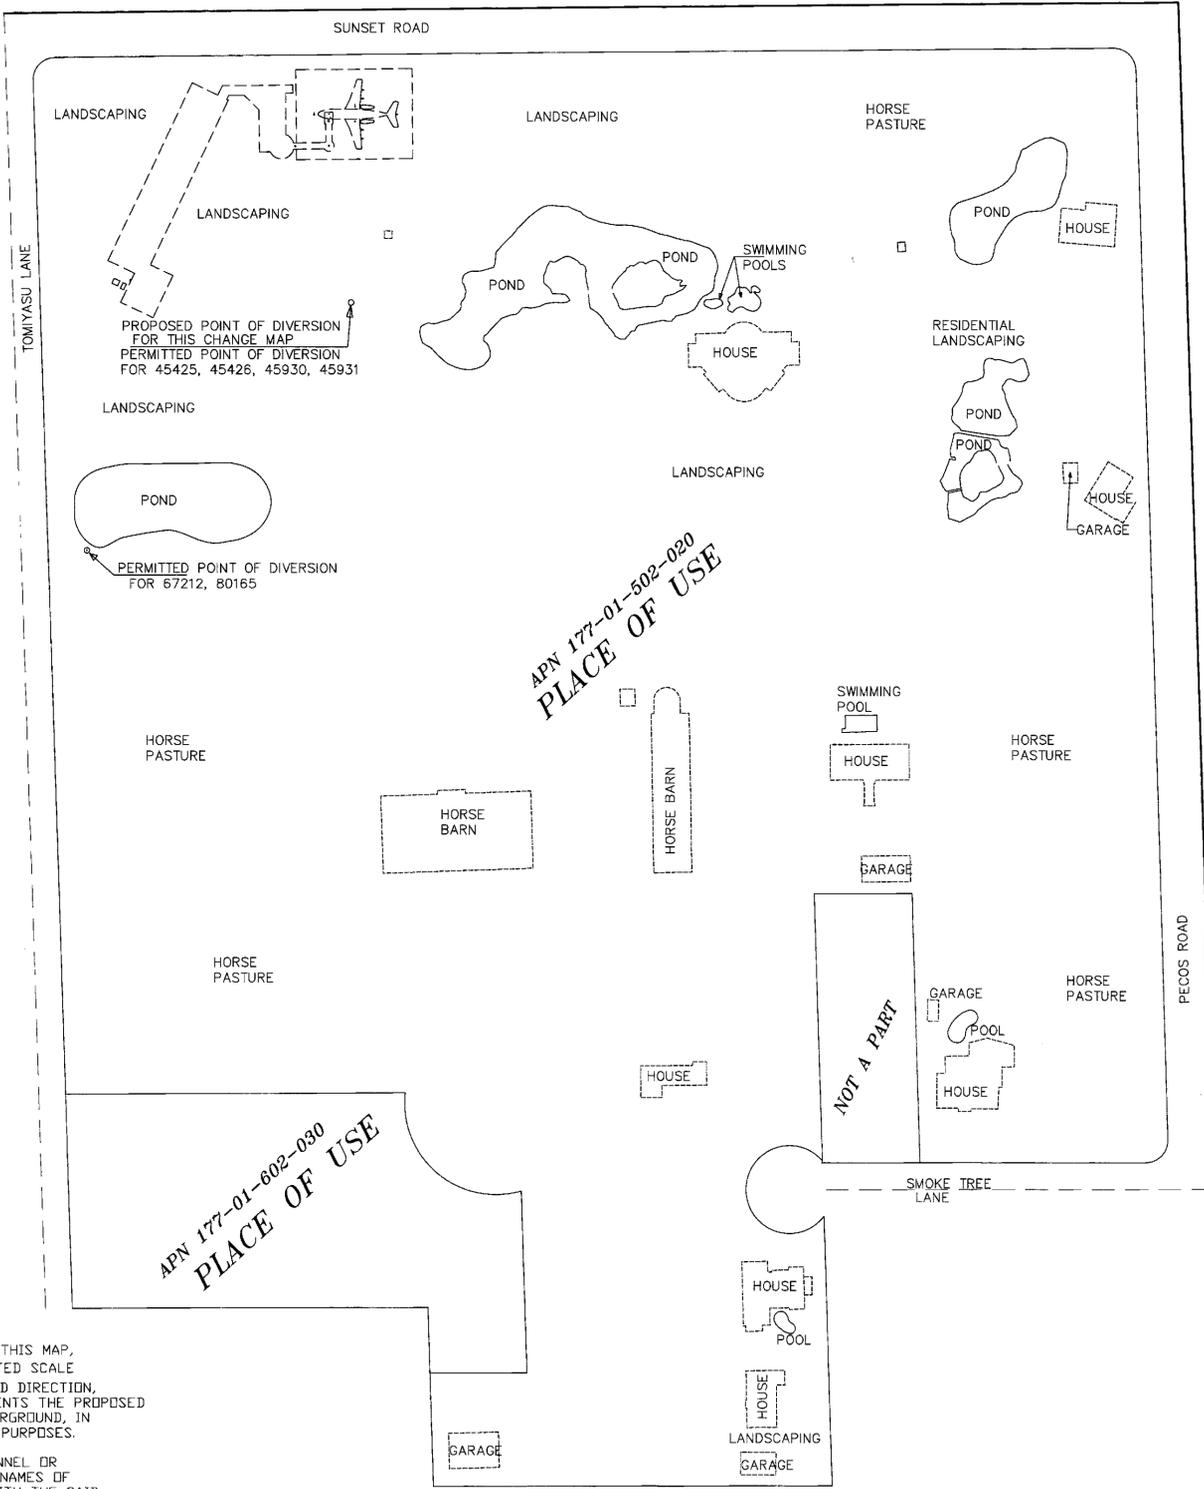


PLACE OF USE DETAIL

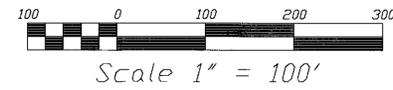

4/4/16
002.B PERMITS MAP.DWG

STATE ENGINEER'S USE

20180

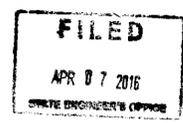

MAP TO ACCOMPANY APPLICATION
TO CHANGE THE POINT OF DIVERSION,
AND PLACE OF USE
OF PERMIT 58565, CERTIFICATE 14153

FOR: QUASI-MUNICIPAL
BY: CALVEGAS CORPORATION
FROM: UNDERGROUND
IN: CLARK COUNTY, NEVADA

86082 86081 86079 36080