



I, CHRISTOPHER G. MOLTZ, BEING FIRST DULY SWORN, DEPOSE AND SAY THAT THIS MAP, CONSISTING OF ONE SHEET HAS BEEN CORRECTLY DRAWN TO THE DESIGNATED SCALE, FROM FIELD NOTES OF A SURVEY MADE BY ME AND/OR UNDER MY SUPERVISION AND DIRECTION ON MARCH 24, 2016, AND UPON ANALYSIS OF RECORDED SURVEY DOCUMENTS, AND OTHER DOCUMENTS LOCATED AT THE NEVADA DIVISION OF WATER RESOURCES AND THE DEPARTMENT OF INTERIOR, BUREAU OF LAND MANAGEMENT. THAT THIS MAP TRULY AND CORRECTLY REPRESENTS THE PROPOSED POINTS OF DIVERSION AND PROPOSED PLACE OF USE OF UNDERGROUND SOURCES, LOCATED IN ESERALDA COUNTY BY LITHIUM X, INC. ENERGY CORP. FOR MINING AND MILLING (LITHIUM) PURPOSES, THAT THE PROPOSED POINT OF DIVERSION, THAT THE LOCATION AND NAMES OF ALL OTHER WORKS WHICH WILL CROSS OR CONNECT WITH THE PROPOSED WORKS, AND THE BOUNDARY OF ALL LANDS, SHOWING BY 40-ACRE SUBDIVISIONS THE AREAS PROPOSED TO BE SERVED, ARE FULLY AND CORRECTLY DESIGNATED THEREON.

Christopher G. Moltz
 CHRISTOPHER G. MOLTZ, P.E., SWRS # 1302

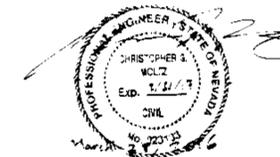

SUBSCRIBED AND SWORN TO BEFORE ME
 THIS 28 DAY OF March 2016

Mark J. Taggart
 NOTARY PUBLIC IN AND FOR Carson City COUNTY, NEVADA.
 MY COMMISSION EXPIRES September 4, 2017

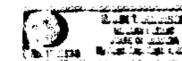

UNDERGROUND

PROPOSED POINT OF DIVERSION - LX-1

WITHIN THE NW 1/4, SE 1/4, OF SECTION 27, T. 1 S., R. 40 E., M.D.B.&M. OR AT A POINT FROM WHICH THE NE CORNER OF SAID SECTION 27 BEARS N. 43° 53' 31.20" E., A DISTANCE OF 3,687.2 FEET

PROPOSED POINT OF DIVERSION - LX-2

WITHIN THE NE 1/4, SE 1/4, OF SECTION 27, T. 1 S., R. 40 E., M.D.B.&M. OR AT A POINT FROM WHICH THE NE CORNER OF SAID SECTION 27 BEARS N. 0° 34' 8.00" E., A DISTANCE OF 2,663.5 FEET

PROPOSED POINT OF DIVERSION - LX-3


WITHIN THE NE 1/4, SE 1/4, OF SECTION 28, T. 1 S., R. 40 E., M.D.B.&M. OR AT A POINT FROM WHICH THE NE CORNER OF SECTION 27, T. 1 S., R. 40 E., M.D.B.&M. BEARS N. 58° 24' 14.40" E., A DISTANCE OF 6,239.0 FEET

PROPOSED PLACE OF USE

WITHIN THE NE 1/4, NE 1/4, OF SECTION 27, T. 1 S., R. 40 E., M.D.B.&M.

PROPOSED MANNER OF USE

MINING AND MILLING (LITHIUM)

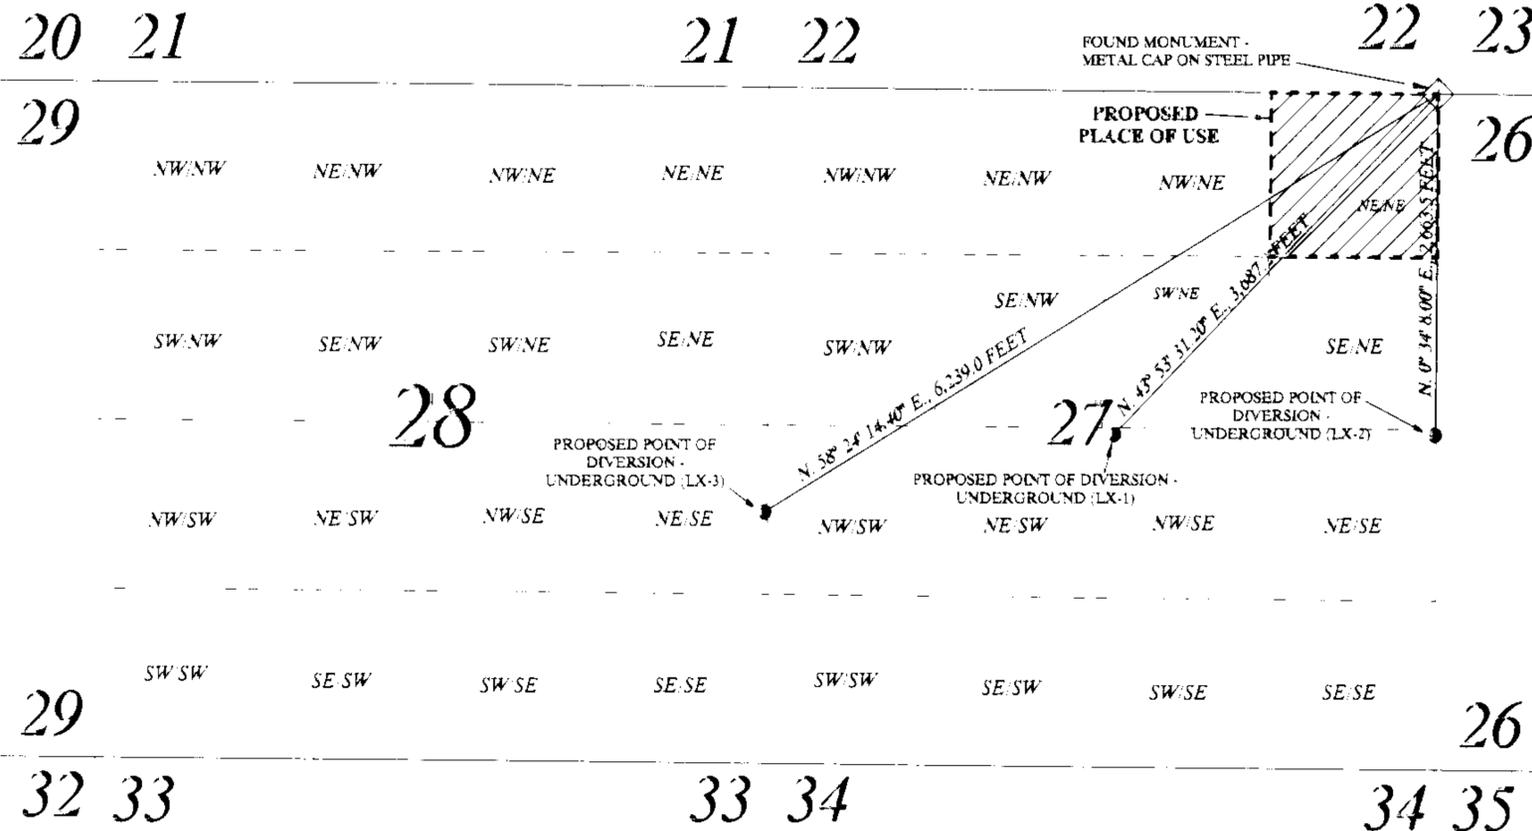

PORTIONS OF TOWNSHIP 1 SOUTH, RANGE 40 EAST, M.D.B.&M.


LEGEND

- TOWNSHIP-RANGE LINE
- - - - QUARTER-QUARTER LINE
- SECTION LINE
- POINT OF DIVERSION
- ◇ FOUND CORNER MONUMENT
- ▨ PROPOSED PLACE OF USE

NOTE: NO SURFACE WATER IDENTIFIED WITHIN ONE-QUARTER MILE OF THE PROPOSED POINT OF DIVERSIONS

GPS COORDINATES [NAD 83]

NE CORNER OF SECTION 27, T. 1 S., R. 40 E., M.D.B.&M.	N 37° 49' 52.33" W 117° 30' 9.10"
POD - LX-1	N 37° 49' 26.56" W 117° 30' 40.96"
POD - LX-2	N 37° 49' 26.50" W 117° 30' 9.43"
POD - LX-3	N 37° 49' 20.51" W 117° 31' 15.33"

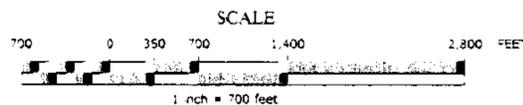

BASIS OF BEARINGS

POSITIONS AND TIES ARE GPS DERIVED USING NAD 83 DATUM GPS ACCURACY +/- 3 to 5 METERS. SECTION LINE DISTANCE AND BEARINGS OBTAINED FROM U.S. BUREAU OF LAND MANAGEMENT OFFICE INDEPENDENT RESURVEY DATED DECEMBER 16, 1983 FOR T. 1 S., R. 40 E., M.D.B. & M.

QUARTER-QUARTER LINES NOT IDENTIFIED ON SURVEY FOR SECTIONS 27 AND 28 OF T. 1 S., R. 40 E., M.D.B. & M. QUARTER-QUARTER LINES DERIVED FROM EQUAL DIVISION OF SECTION MIDPOINTS.

Stanka Consulting, LTD
 A Professional Engineering Company


3032 Silver Sage Drive, Suite 101
 Carson City NV 8970
 (775) 885-9283
 chr6@stankaconsulting.com
 www.stankaconsulting.com

Z. CHRIS TAGGART AND TAGGART

MARCH 28, 2016

Sheet 1 of 1

STATE ENGINEER'S USE 31051, 31052, 31053

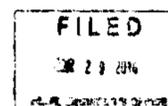

MAP TO ACCOMPANY APPLICATION FOR PERMIT TO APPROPRIATE THE PUBLIC WATERS OF THE STATE OF NEVADA FOR MINING AND MILLING BY LITHIUM X, INC. ENERGY CORP. FROM UNDERGROUND SOURCES IN ESERALDA COUNTY, NEVADA