



PORTION OF SECTION 10 TOWNSHIP 21 SOUTH, RANGE 61 EAST, M.D.M.

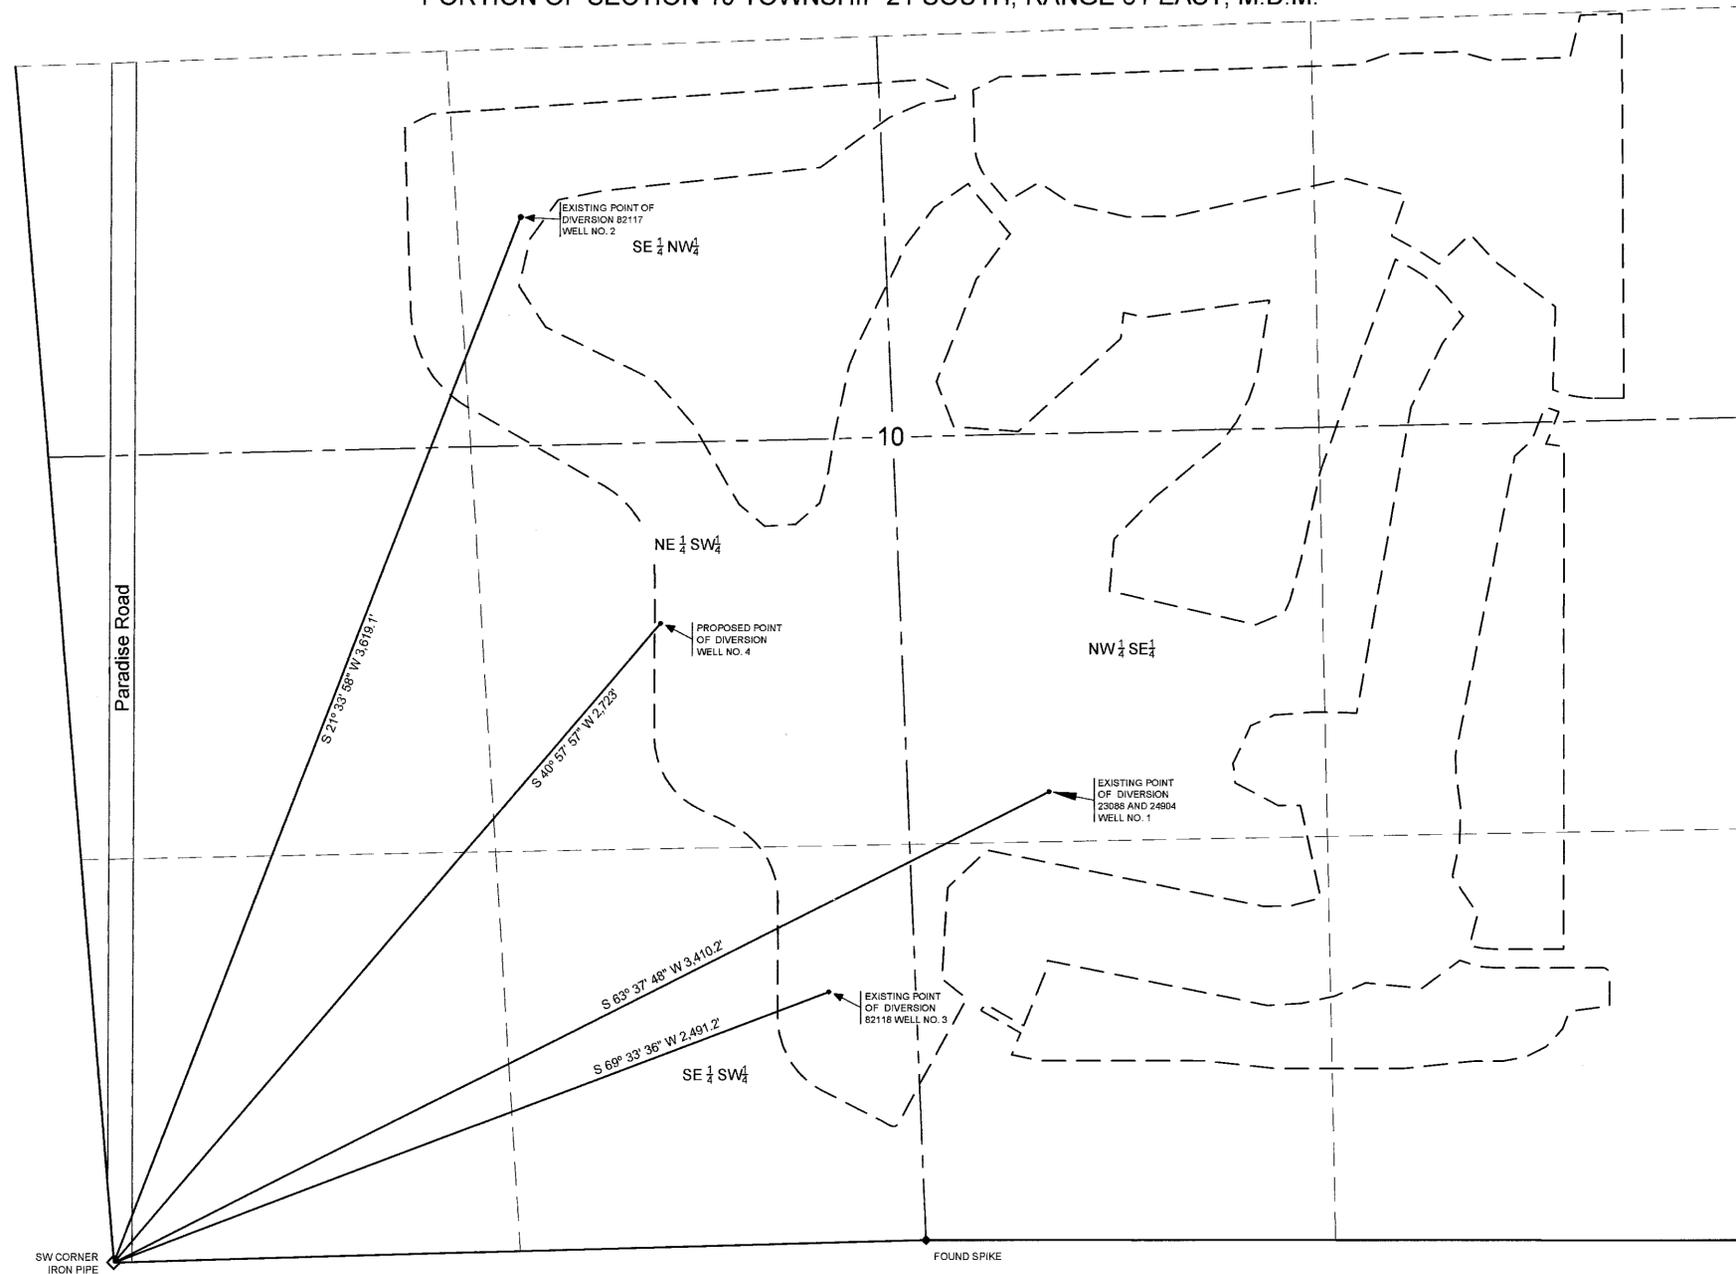

STATE OF NEVADA)
COUNTY OF CLARK) S.S.

I, ROBERT COACHE, P.E., BEING FIRST DULY SWORN, DEPOSE AND SAY THAT THIS MAP CONSISTING OF ONE SHEET, HAS BEEN CORRECTLY DRAWN TO THE DESIGNATED SCALE BASED ON INFORMATION OBTAINED FROM THE CLARK COUNTY RECORDER, NEVADA DIVISION OF WATER RESOURCES AND FIELD NOTES OF A SURVEY MADE BY ME, OR UNDER MY SUPERVISION OR DIRECTION ON THE 24TH DAY OF MARCH 2016. THAT IT TRULY AND CORRECTLY REPRESENTS THE EXTENT OF THE WORKS USED TO DIVERT WATER FROM AN UNDERGROUND SOURCE IN CLARK COUNTY, NEVADA BY NEW LAS VEGAS COUNTRY CLUB FOR RECREATIONAL (GOLF COURSE) PURPOSES. THAT THE EXISTING POINTS OF DIVERSION, PROPOSED POINT OF DIVERSION AND PLACES OF USE ARE FULLY AND CORRECTLY DESIGNATED HEREON.

Robert A. Coache
ROBERT COACHE, P.E.
STATE WATER RIGHT SURVEYOR
CERTIFICATE No. 1005

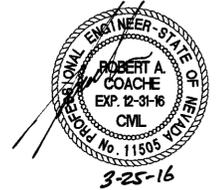

SUBSCRIBED AND SWORN TO BEFORE ME THIS 25th DAY OF MARCH 2016


Tracy A. Geter
FOR SAID COUNTY AND STATE
MY APPOINTMENT EXPIRES July 12, 2019



PROPOSED PLACE OF USE:
APPROXIMATELY 155 ACRES LOCATED WITHIN PORTIONS OF THE S1/2 NW1/4, S1/2 NE1/4, E1/2 SW1/4, AND THE SE1/4 ALL WITHIN SECTION 10, TOWNSHIP 21 SOUTH, RANGE 61 EAST, M.D.M. CLARK COUNTY, NEVADA.



GRAPHIC SCALE

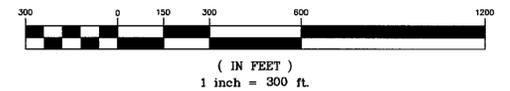

LEGEND

- 1/4 CORNER (OR 1/16 CORNER) FOUND AS SHOWN
- SECTION CORNER FOUND AS SHOWN
- EXISTING AND PROPOSED PLACE OF USE
- SECTION LINE
- 1/4 SECTION LINE
- 1/16 SECTION LINE

BASIS OF BEARING

SOUTH 88° 29' 56" WEST - BEING THE SOUTH LINE OF THE SOUTHWEST QUARTER (SW1/4) OF SECTION 10, TOWNSHIP 21 SOUTH, RANGE 61 EAST, M.D.B.&M., CLARK COUNTY, NEVADA AS SHOWN ON RECORD OF SURVEY FILE 1, PAGE 25 IN THE OFFICE OF THE CLARK COUNTY RECORDER, CLARK COUNTY, NEVADA

STATE ENGINEER'S USE

FILED
MAR 31 2016
STATE ENGINEER'S OFFICE

RECEIVED
2016 MAR 31 PM 1:04
STATE ENGINEER'S OFFICE

Hydrotech Consulting Services, LLC
4280 North Tioga Way
Las Vegas, Nevada 89129

MAP
TO ACCOMPANY APPLICATION TO CHANGE A PORTION OF THE POINT OF DIVERSION UNDER PERMIT 82118 FOR RECREATIONAL (GOLF COURSE) PURPOSES FROM AN UNDERGROUND SOURCE IN CLARK COUNTY, NEVADA BY NEW LAS VEGAS COUNTRY CLUB