



FOUND BRASS CAP  
IN WELL MONUMENT  
PLS 7004

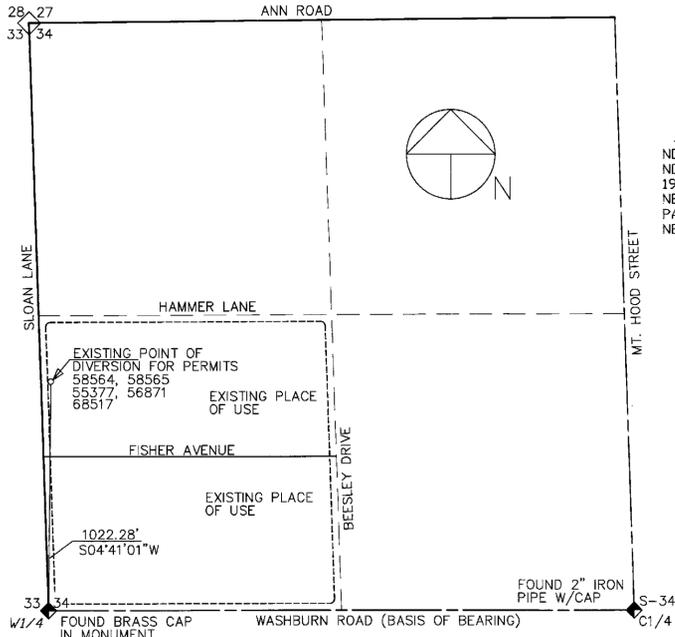

**BASIS OF BEARING**

NORTH 89°51'29" WEST, BEING THE SOUTH LINE OF THE NORTHWEST QUARTER (NW1/4) OF SECTION 34, TOWNSHIP 19 SOUTH, RANGE 62 EAST, M.D.M., CLARK COUNTY, NEVADA AS SHOWN RECORD OF SURVEY MAP FILE 14, PAGE 35, OF OFFICIAL RECORDS, CLARK COUNTY, NEVADA.

**EXISTING POINT OF DIVERSION & PLACE OF USE  
NORTHWEST QUARTER OF SECTION 34,  
TOWNSHIP 19 SOUTH, RANGE 62 EAST, M.D.B.&M.**

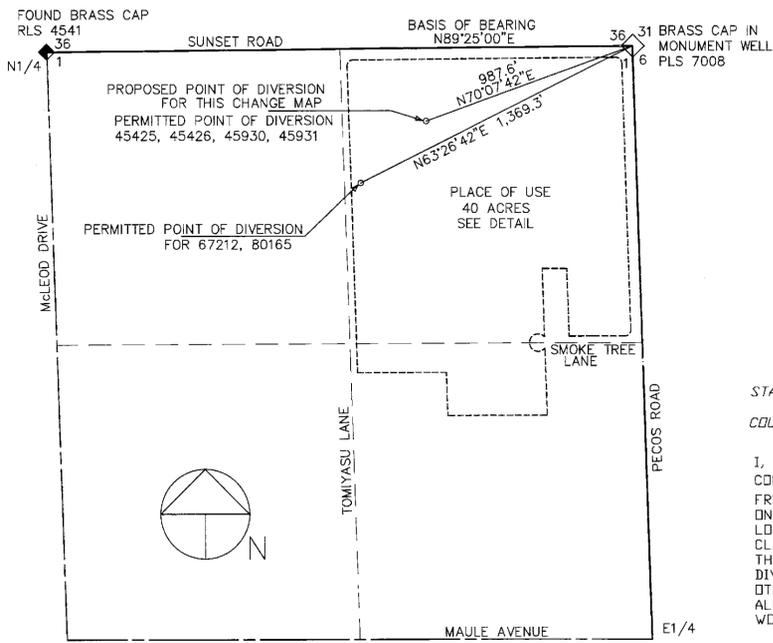


**PROPOSED POINT OF DIVERSION & PLACE OF USE  
NORTHEAST QUARTER OF SECTION 1,  
TOWNSHIP 22 SOUTH,  
RANGE 61 EAST, M.D.B.&M.**

**BASIS OF BEARING**

NORTH 89°25'00" EAST, BEING THE NORTH LINE OF THE NORTHEAST QUARTER (NE1/4) OF SECTION 1, TOWNSHIP 22 SOUTH, RANGE 61 EAST, M.D.M., CLARK COUNTY, NEVADA AS SHOWN IN BOOK 10, PAGE 62 OF PARCEL MAPS, OFFICIAL RECORDS, CLARK COUNTY, NEVADA.




Scale 1" = 400'

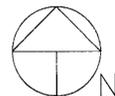

STATE OF WYOMING  
COUNTY OF LARAMIE } SS

I, PHILLIP W. REGESKI, BEING FIRST DULY SWORN, DEPOSE AND SAY THAT THIS MAP, CONSISTING OF ONE SHEET, HAS BEEN CORRECTLY DRAWN TO THE DESIGNATED SCALE FROM FIELD NOTES OF A SURVEY MADE UNDER MY DIRECT SUPERVISION AND DIRECTION, ON THE 26TH OF FEBRUARY 2016; THAT IT TRULY AND CORRECTLY REPRESENTS THE PROPOSED LOCATION AND EXTENT OF THE WORKS USED TO DIVERT WATER FROM UNDERGROUND, IN CLARK COUNTY NEVADA, BY CALVEGAS CORPORATION FOR QUASI-MUNICIPAL PURPOSES. THAT THE PROPOSED POINT OF DIVERSION, THE APPROXIMATE LOCATION AND SIZE OF THE DIVERTING CHANNEL OR OTHER CONDUIT, THE PLACE AND MANNER OF USE, AND THE LOCATION AND NAMES OF ALL OTHER WORKS OR STREAMS WHICH ARE CROSSED BY, OR CONNECTED WITH THE SAID WORKS, ARE FULLY AND CORRECTLY DESIGNATED THEREIN.

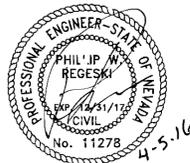


PHILLIP REGESKI, P.E.  
STATE WATER RIGHT SURVEYOR  
NEVADA CERTIFICATE NO. 1018



SUBSCRIBED AND SWORN TO BEFORE ME  
THIS 5<sup>th</sup> DAY OF APRIL, 2016


Rebekah Chavez  
NOTARY PUBLIC IN AND FOR LARAMIE COUNTY, WYOMING  
MY COMMISSION EXPIRES

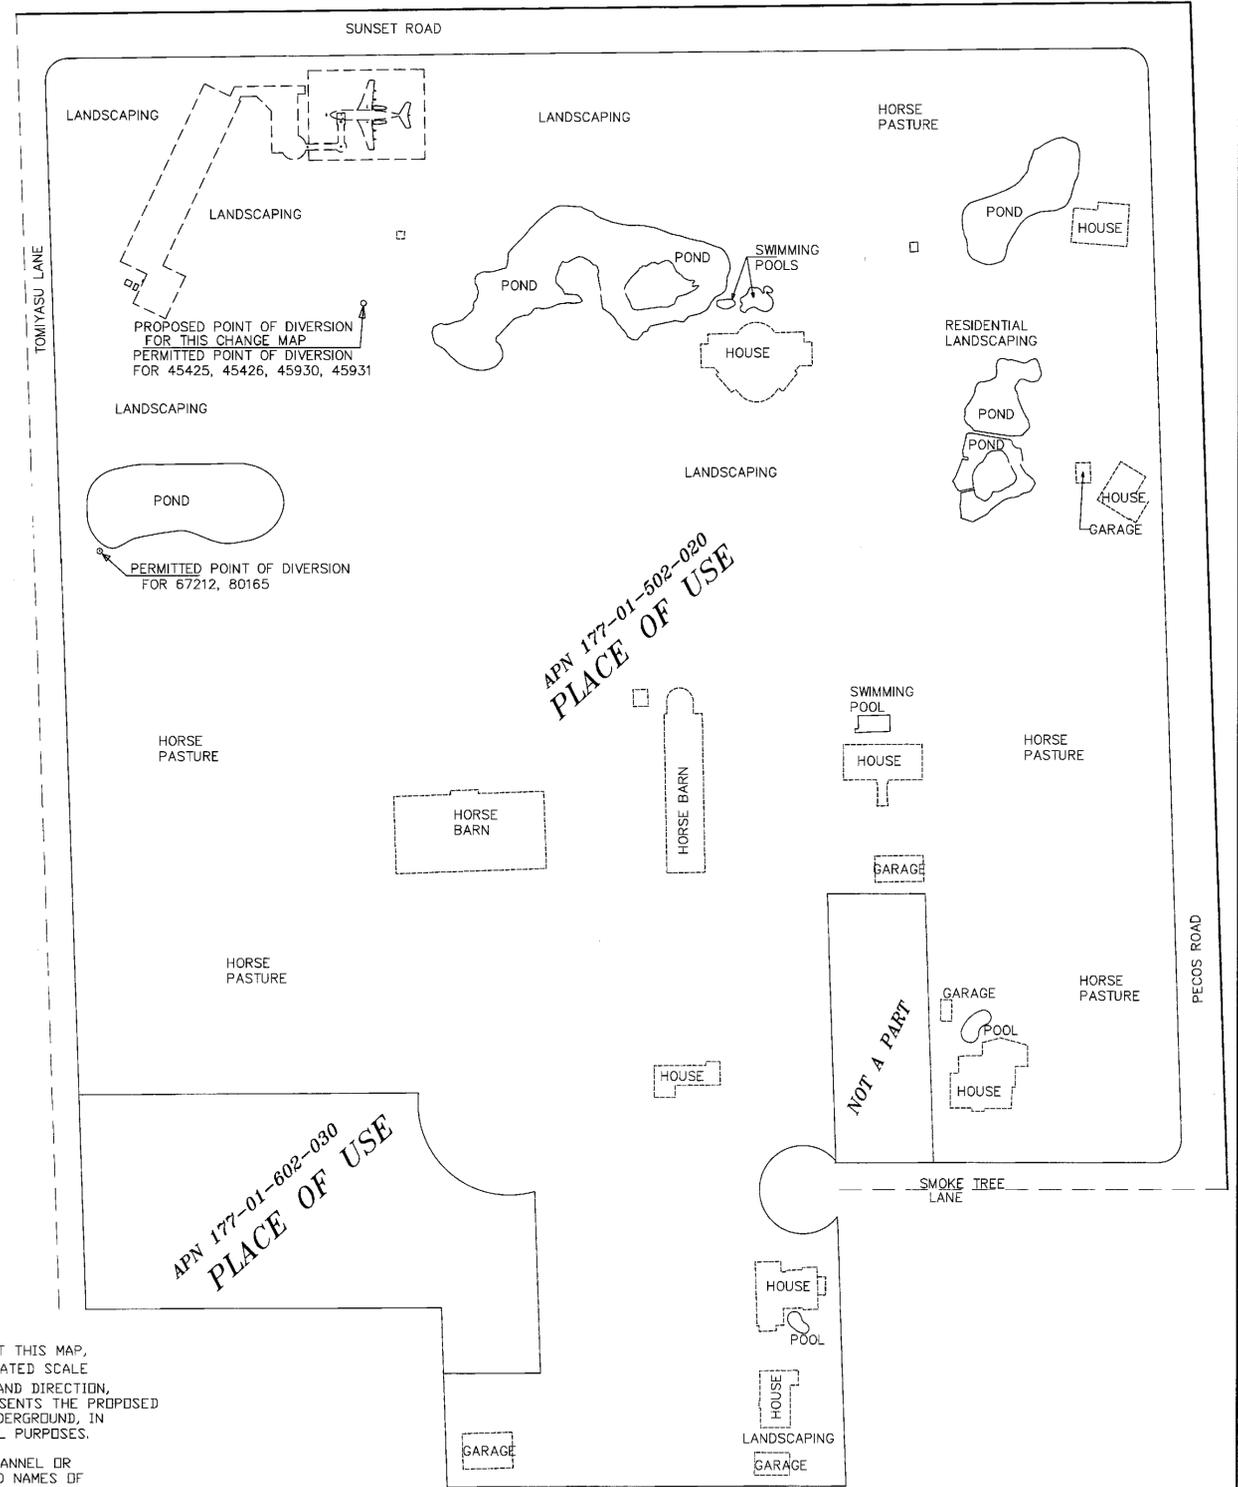

**PLACE OF USE DETAIL**




Scale 1" = 100'

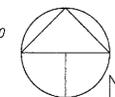

4/4/16  
002.8 PERMITS MAP.DWG

STATE ENGINEER'S USE

80680

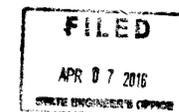

MAP TO ACCOMPANY APPLICATION  
TO CHANGE THE POINT OF DIVERSION,  
AND PLACE OF USE  
OF PERMIT 58565, CERTIFICATE 14153

FOR: QUASI-MUNICIPAL  
BY: CALVEGAS CORPORATION  
FROM: UNDERGROUND  
IN: CLARK COUNTY, NEVADA

86082 86081 86079 86080