

PORTION OF THE S1/2 OF SECTION 28, T.36N., R.37E., M.D.B. & M.
HUMBOLDT COUNTY, NEVADA

STATE OF NEVADA
COUNTY OF HUMBOLDT




I, JOHN H. MILTON III, being first duly sworn, depose and say that this map, consisting of one sheet, inclusive, has been correctly drawn to the designated scale from field notes of a survey made by me, or under my supervision and direction, on the 7th day of March, 2016; that it truly and correctly represents the proposed location and extent of the works used to divert water from an underground source in Humboldt County, Nevada by CITY OF WINNEMUCCA for municipal and domestic purposes under Permit Number 18743 Cert. 5253. That the proposed point of diversion, the approximate location and size of the diverting channel or other conduit, all reservoirs or basins, the location and names of all other works which will cross or connect with the proposed works, and the boundary of all lands, showing by 40-acre subdivisions the areas proposed to be served, are fully and correctly designated thereon.



State Water Right Surveyor No. 573

Subscribed and sworn to before me this 6th day of April, 2016.

Doris A. Twichell
DORIS A. TWICHELL, Notary Public in and for Humboldt County, State of Nevada
My commission expires: May 28th, 2017

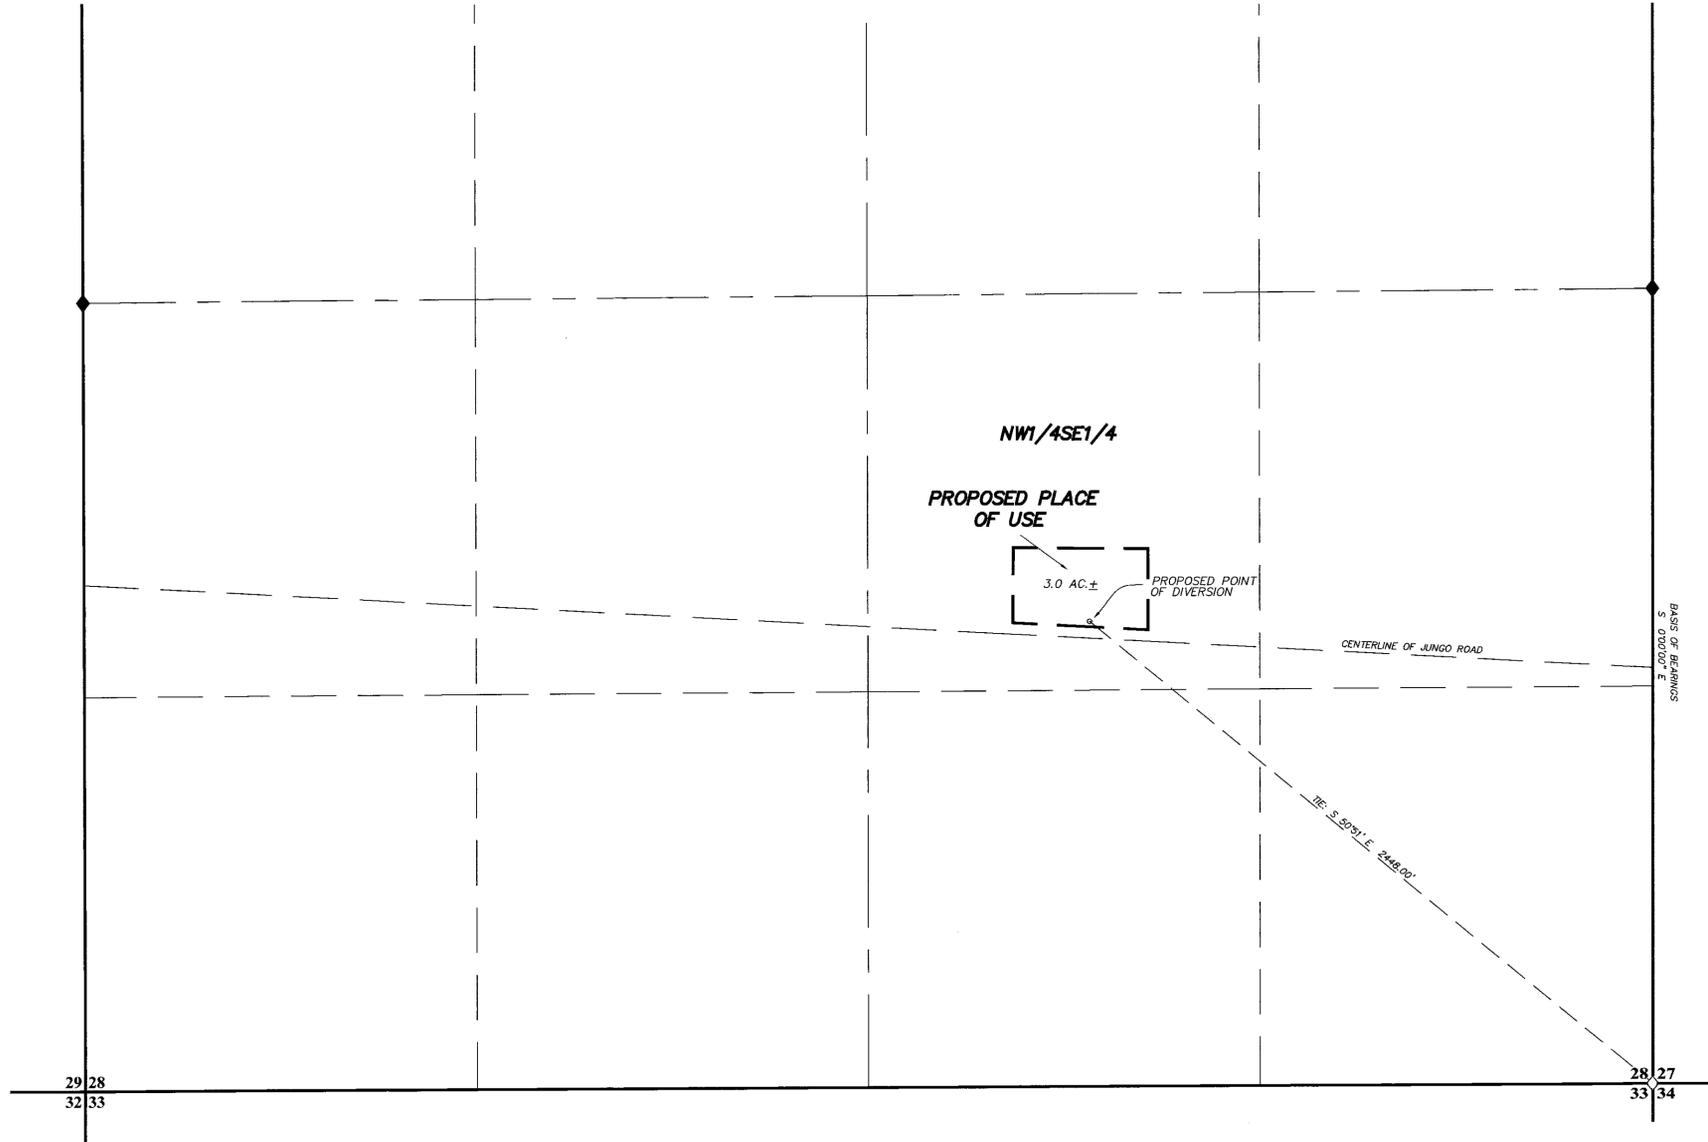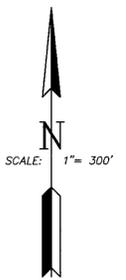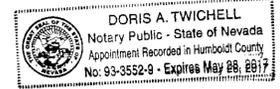


LEGEND


- ◊ Indicates a found section corner, a B.L.M. brass cap, unless otherwise noted.
- ◆ Indicates a found 1/4 section corner, a B.L.M. brass cap, unless otherwise noted.
- — — — — Indicates the boundary of the proposed place of use.

BASIS OF BEARINGS

The Basis of Bearings was taken from the Dependent Resurvey Plat of T.36., R.37E., M.D.B. & M., dated May 3rd, 1968.

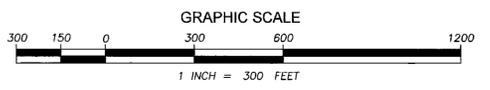

STATE ENGINEER'S USE

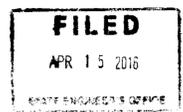

Map To Accompany Application To Change The Point Of Diversion And The Place Of Use Of A Portion Of Permit Number 18743 Cert. 5253

BY: CITY OF WINNEMUCCA

FOR MUNICIPAL AND DOMESTIC USE
FROM AN UNDERGROUND SOURCE IN HUMBOLDT COUNTY, NEVADA

