


I, JOHN H. MILTON III, being first duly sworn, depose and say that this map, consisting of one sheet, inclusive, has been correctly drawn to the designated scale from field notes of a survey made by me, or under my supervision and direction, on the 15th day of Feb., 2016; that it truly and correctly represents the proposed location and extent of the works used to divert water from an underground source in Pershing County, Nevada by ZACHARY T. SHERBURN for irrigation purposes to accompany application to change the point of diversion and the place of use of a portion of Permit Number 41482 Cert. 15314. That the proposed point of diversion, the approximate location and size of the diverting channel or other conduit, the place and manner of use, and the location and names of all other works or streams which are crossed by, or connected with the said works, are fully and correctly designated thereon.




State Water Right Surveyor No. 573

Subscribed and sworn to before me this 16th day of March, 2016.

Doris A. Twichell
DORIS A. TWICHELL, Notary Public in and for Humboldt County, State of Nevada
My commission expires: May 28th, 2017

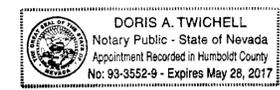

PORTION OF THE S1/2 OF SECTION 23 T.34N., R.37E., M.D.B.&M.

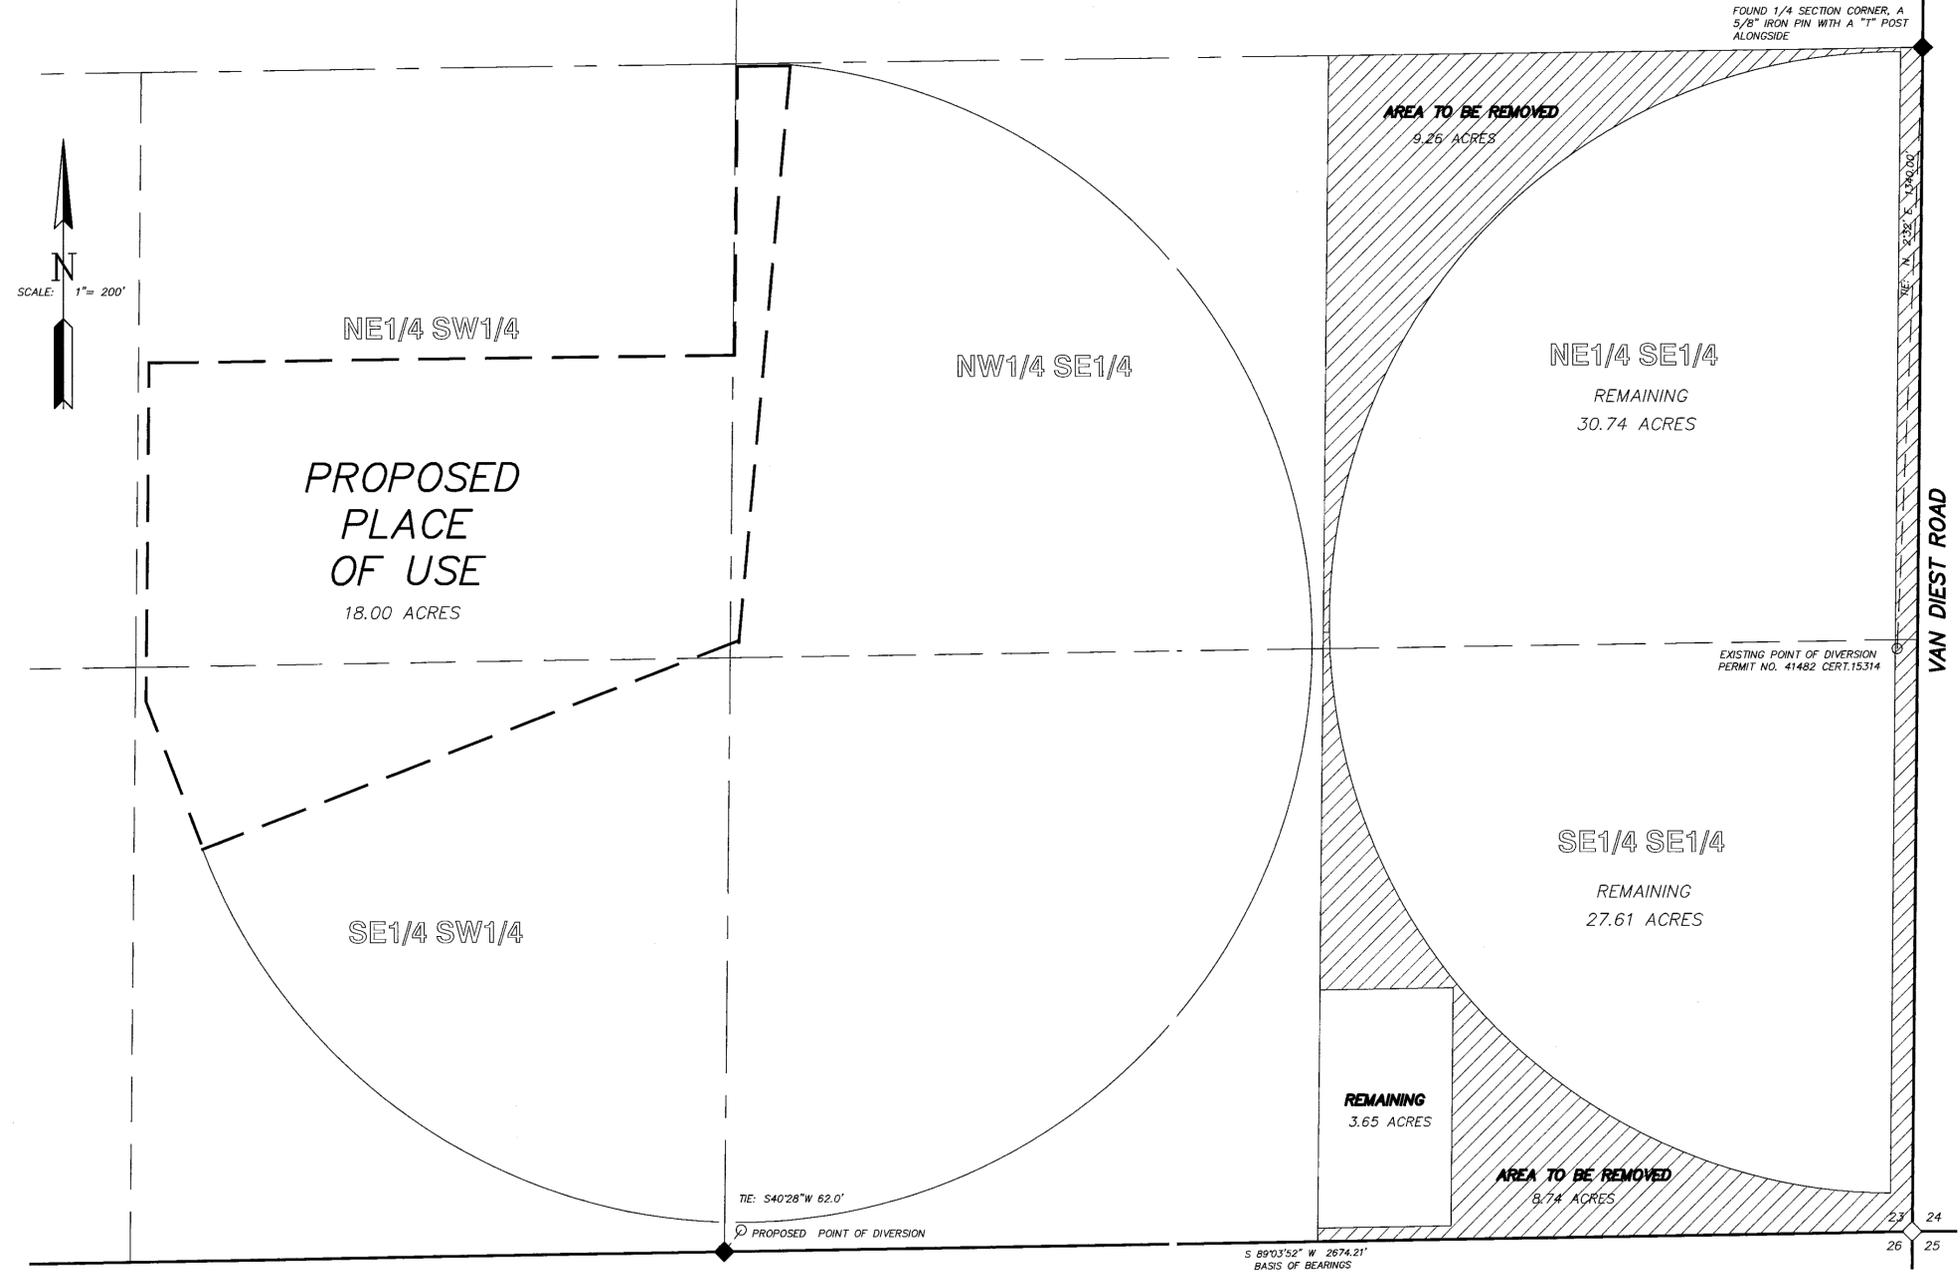

- LEGEND**
- ◊ Indicates a found section corner, an iron pipe with a B.L.M. brass cap, unless otherwise noted.
 - ◆ Indicates a found 1/4 section corner, an iron pipe with a B.L.M. brass cap, unless otherwise noted.
 - Indicates the boundary of the proposed place of use.
 - ▨ Indicates the area to be removed.

BASIS OF BEARINGS
The Basis of Bearings was taken from Parcel Map, prepared for Zachary T. Sherburn, File Number 492104, which was recorded on May 5th, 2015 in the Office of the Pershing County Recorder.

STATE ENGINEER'S USE

FILED
MAY 05 2016
STATE ENGINEER'S OFFICE

DESERT MOUNTAIN SURVEYING
148 West Second Street, Winnemucca, NV 89445
Telephone 775-623-4414 • FAX 775-623-5821 • E-MAIL dms@winnemucca.net

Map To Accompany Application To Change The Point Of Diversion And The Place Of Use Of A Portion Of Permit Number 41482 Cert. 15314
BY ZACHARY T. SHERBURN
FOR IRRIGATION USE
FROM AN UNDERGROUND SOURCE IN PERSHING COUNTY, NEVADA

