
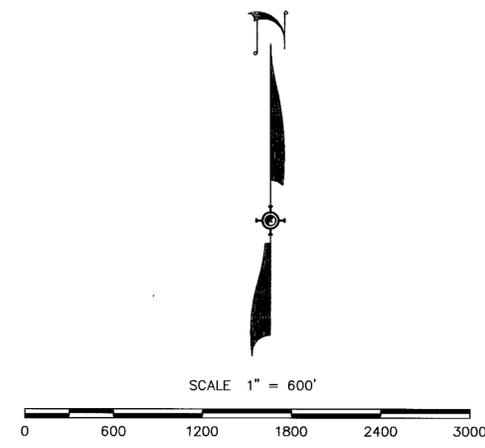


PORTIONS OF SECTIONS 19 & 30
TOWNSHIP 16 NORTH RANGE 42 EAST
MOUNT DIABLO MERIDIAN

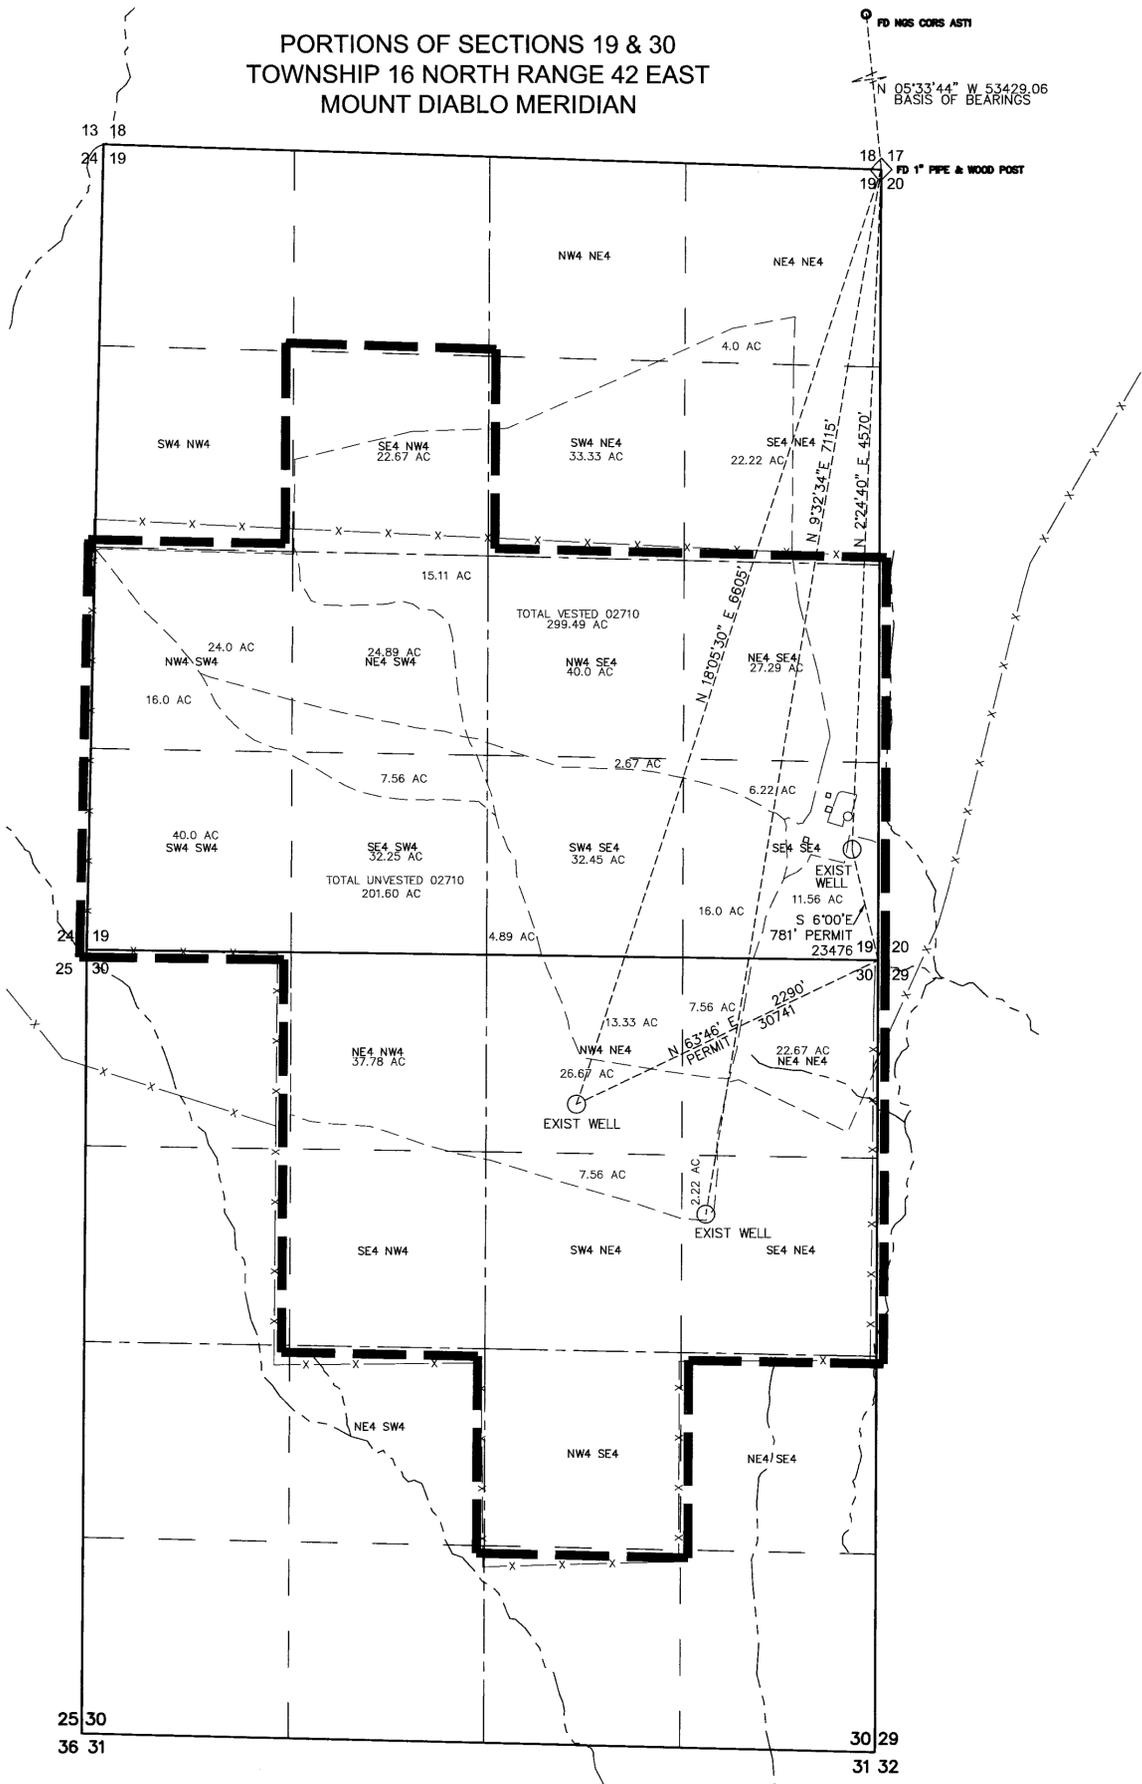

BASIS OF BEARINGS:
NATIONAL SPATIAL REFERENCE SYSTEM 2007(2011) EPOCH 2010 (AKA NAD83(2011) EPOCH 2010 FOR HORIZONTAL AND NAVD88 FOR VERTICAL), HOLDING THE NGS PUBLISHED COORDINATES FOR NGS CORS AST1 OF 39° 23' 24.92475" NORTH LATITUDE, 117° 18' 30.07425" WEST LONGITUDE AND 1760.651 METERS (5776.40 FEET) ELLIPSOID HEIGHT. HORIZONTAL RECTANGULAR COORDINATES IN U.S. SURVEY FEET ARE PROJECTED USING THE NEVADA STATE PLANE SYSTEM, CENTRAL ZONE AND ORTHOMETRIC ELEVATIONS ABOVE MEAN SEA LEVEL ARE DERIVED USING GEOID 2012. HORIZONTAL COORDINATES ARE SCALED TO GROUND USING A COMBINED GRID-TO-GROUND FACTOR OF 1.000351.

LEGEND:

EXISTING POINT OF DIVERSION	○
SECTION CORNER	◇
SECTION LINE	—
CENTERLINE OF SECTION	- - -
1/16TH LINE	- · - · -
PROPOSED PLACE OF USE	▬▬▬
V02710 CULTIVATION LIMITS	- · - · -
EXISTING DRAINAGE WAY	— · — · —
EXISTING FENCE	- x - x -
TIE LINE	- · - · -

STATE OF NEVADA }
COUNTY OF WASHOE } ss

I, GEORGE G. LINDESMITH, BEING FIRST DULY SWORN, DEPOSE AND SAY THAT THIS MAP CONSISTING OF ONE SHEET, HAS BEEN CORRECTLY DRAWN TO THE DESIGNATED SCALE FROM NOTES OF A SURVEY MADE UNDER MY SUPERVISION AND DIRECTION ON MARCH 1ST, 2016, INFORMATION ON FILE IN THE BUREAU OF LAND MANAGEMENT AND INFORMATION ON FILE IN THE OFFICE OF THE NEVADA STATE ENGINEER, AND THAT IT TRULY AND CORRECTLY REPRESENTS THE PROPOSED LOCATION AND EXTENT OF THE WORKS USED TO DIVERT WATER FROM UNDERGROUND AND SURFACE SOURCES, WITHIN LANDER COUNTY, NEVADA, BY THOMAS L. AND BEVERLY J. REICHERT FOR IRRIGATION PURPOSES. THAT THE PROPOSED POINTS OF DIVERSION, THE LOCATION AND NAMES OF ALL OTHER WORKS WHICH WILL CROSS OR CONNECT WITH THE PROPOSED WORKS, AND THE BOUNDARY OF ALL LANDS, SHOWING BY 40-ACRE SUBDIVISIONS THE AREAS PROPOSED TO BE SERVED, ARE FULLY AND CORRECTLY DESIGNATED THEREON.

George G. Lindesmith

 4-12-2016

GEORGE G. LINDESMITH, WRS 704

SUBSCRIBED AND SWORN TO BEFORE ME THIS 12TH DAY OF APRIL, 2016.

Ryan Garrett Cook

NOTARY PUBLIC IN AND FOR WASHOE COUNTY, NEVADA
MY COMMISSION EXPIRES MAY 3, 2017

RYAN GARRETT COOK
Notary Public - State of Nevada
Appointment Recorded in Washoe County
No. 13-16692-2 - Expires May 3, 2017

NOTES:

- 1) THE POINT OF DIVERSION FOR ALL SURFACE WATER UNDER V02710 AND THE APPLICATION TO APPROPRIATE THE UNVESTED PORTION OF SURFACE WATER SHOWN ON BUT REMOVED FROM V02710 IS TO REMAIN UNCHANGED. SPECIFICALLY THE THOMAS DITCH, WITHIN THE SE 1/4 OF THE NW 1/4 OF SECTION 21, T. 15N., R. 42 E., M.D.M. AT A POINT FROM WHICH THE NW CORNER OF SAID SECTION 17 BEARS N 56°07' W, 9720' DISTANT. SEE PERMIT 13392.
- 2) THE POINTS OF DIVERSION FOR PERMITS 23476 CERTIFICATE 8809 AND PERMIT 30741 CERTIFICATE 10544 REMAIN UNCHANGED. THE SE CORNER OF SECTION 19 T.16N., R.42E., M.D.M. HAS BEEN LOST SO NEW TIES ARE SHOWN FROM THE NE CORNER OF SAID SECTION 19.
- 3) THE TOTAL AREA IRRIGATED UNDER VESTED RIGHT V02710 IS 501.09 ACRES INCLUDING THE REMOVED PORTION THAT WAS PLACED INTO USE IN 1971 AND SHOWN ON THE MAP SUPPORTING V02710. THIS REMOVED PORTION IS THE SUBJECT OF THE APPLICATION TO APPROPRIATE SURFACE WATER FROM THE WASHINGTON CREEK SOURCE BY WAY OF THE THOMAS DITCH.
- 4) SINCE ALL OF V02710, PERMIT 23746 CERTIFICATE 8809 AND PERMIT 30741 CERTIFICATE 10544 ARE BEING CHANGED, PLEASE REFER TO THE SUPPORTING MAP FOR V02710 AND CERTIFICATES 8809 AND 10544 FOR THE EXISTING PLACES OF USE WHICH ARE TO BE COMPLETELY STRIPPED AND MOVED TO THE NEW PROPOSED PLACE OF USE.
- 5) THE MANNER OF USE OF PERMIT 23476 CERTIFICATE 8809 AND PERMIT 30741 CERTIFICATE 10544 IS BEING CHANGED TO ALLOW FOR USE BETWEEN JANUARY 1 AND DECEMBER 31 WHEN SURFACE WATER IS NOT AVAILABLE AND WATER FOR IRRIGATION MIGHT BE NEEDED TO MAINTAIN A CROP.
- 6) REFER TO MAP SUPPORTING VESTED RIGHT V02710 FOR EXISTING PLACE OF USE.
- 7) REFER TO MAP SUPPORTING PERMIT 23746 CERTIFICATE 8809 FOR EXISTING PLACE OF USE.
- 8) REFER TO MAP SUPPORTING PERMIT 30741 CERTIFICATE 10544 FOR EXISTING PLACE OF USE.
- 9) U. S. G.L.O. PLAT FOR TOWNSHIP 16 NORTH RANGE 42 EAST, MOUNT DIABLO MERIDIAN AND ASSOCIATED NOTES.
- 10) INFORMATION OBTAINED FROM THE BUREAU OF LAND MANAGEMENT GEOGRAPHIC COORDINATE DATA BASE FOR T.16N., R.42E., M.D.M.
- 11) THIS MAP SUPPORTS APPLICATIONS TO CHANGE THE PLACE OF USE OF VESTED RIGHT V02710, PERMIT 23476 CERTIFICATE 8809, PERMIT 30741 CERTIFICATE 10544 SO THAT THE PROPOSED PLACE OF USE IS WHOLLY CONTAINED WITHIN THE PROPERTY OF THE APPLICANTS.
- 12) THIS MAP SUPPORTS APPLICATIONS TO APPROPRIATE THE PORTION OF WATER RIGHTS PUT IN USE IN 1971 UNDER V02710 AND THEREFORE NOT A PART OF THE VESTED RIGHT AND UNDERGROUND WATER TO SUPPLEMENT V02710 AND THE NEW APPROPRIATION TO ALLOW IRRIGATION OF A TOTAL OF APPROXIMATELY 501.09 ACRES WITHIN THE APPROXIMATELY 640 ACRE PROPOSED PLACE OF USE.

STATE ENGINEER'S USE *86124-86130*

FILED
APR 21 2016
STATE ENGINEER'S OFFICE

MAP TO ACCOMPANY
APPLICATIONS TO CHANGE THE PLACE OF USE OF ALL OF V02710 & THE PLACE AND MANNER OF USE OF ALL OF P23476 C8809 & P30741 C10544, TO APPROPRIATE THE UNVESTED PORTION OF V02710 & TO APPROPRIATE SUPPLEMENTAL GROUND WATER FOR IRRIGATION PURPOSES
BY: THOMAS L. & BEVERLY J. REICHERT
FROM UNDERGROUND & SURFACE SOURCES WITHIN LANDER COUNTY, NEVADA

N:\DWGSET\30290_Reichert\2016\GEO\REICHERT\SHEET.DWG -- 2:18 PM -- 12-APR-2016

SUMMIT ENGINEERING CORPORATION
 5405 MAE ANNE AVENUE, RENO, NV 89523 PH:(775) 747-8550 FAX:(775) 747-8559

86130 86129 86128 86127