

PORTION OF SECTIONS 11, 12, 13 AND 14, T.40N., R.39E., M.D.B. & M.

STATE OF NEVADA
COUNTY OF HUMBOLDT




I, JOHN H. MILTON III, being first duly sworn, depose and say that this map, consisting of 1 sheet, inclusive, has been correctly drawn to the designated scale from field notes of a survey made by me, or under my supervision and direction, on the 15th day of April, 2016; that it truly and correctly represents the proposed location and extent of the works used to divert water from underground source in Humboldt County, Nevada by CRAWFORD CATTLE, LLC, for irrigation and domestic purposes under Permit Numbers 26067 Cert. 10230, 36795 Cert. 10299 and 36796 Cert. 11190. That the proposed point of diversion, the approximate location and size of the diverting channel or other conduit, all reservoirs or basins, the location and names of all other works which will cross or connect with the proposed works, and the boundary of all lands, showing by 40-acre subdivisions the areas proposed to be served, are fully and correctly designated thereon.



State Water Right Surveyor No. 573


Subscribed and sworn to before me this 27th day of April, 2016.

Doris A. Twichell
DORIS A. TWICHELL, Notary Public in and for Humboldt County, State of Nevada
My commission expires: May 28th, 2017

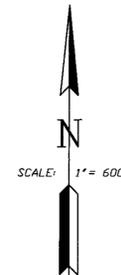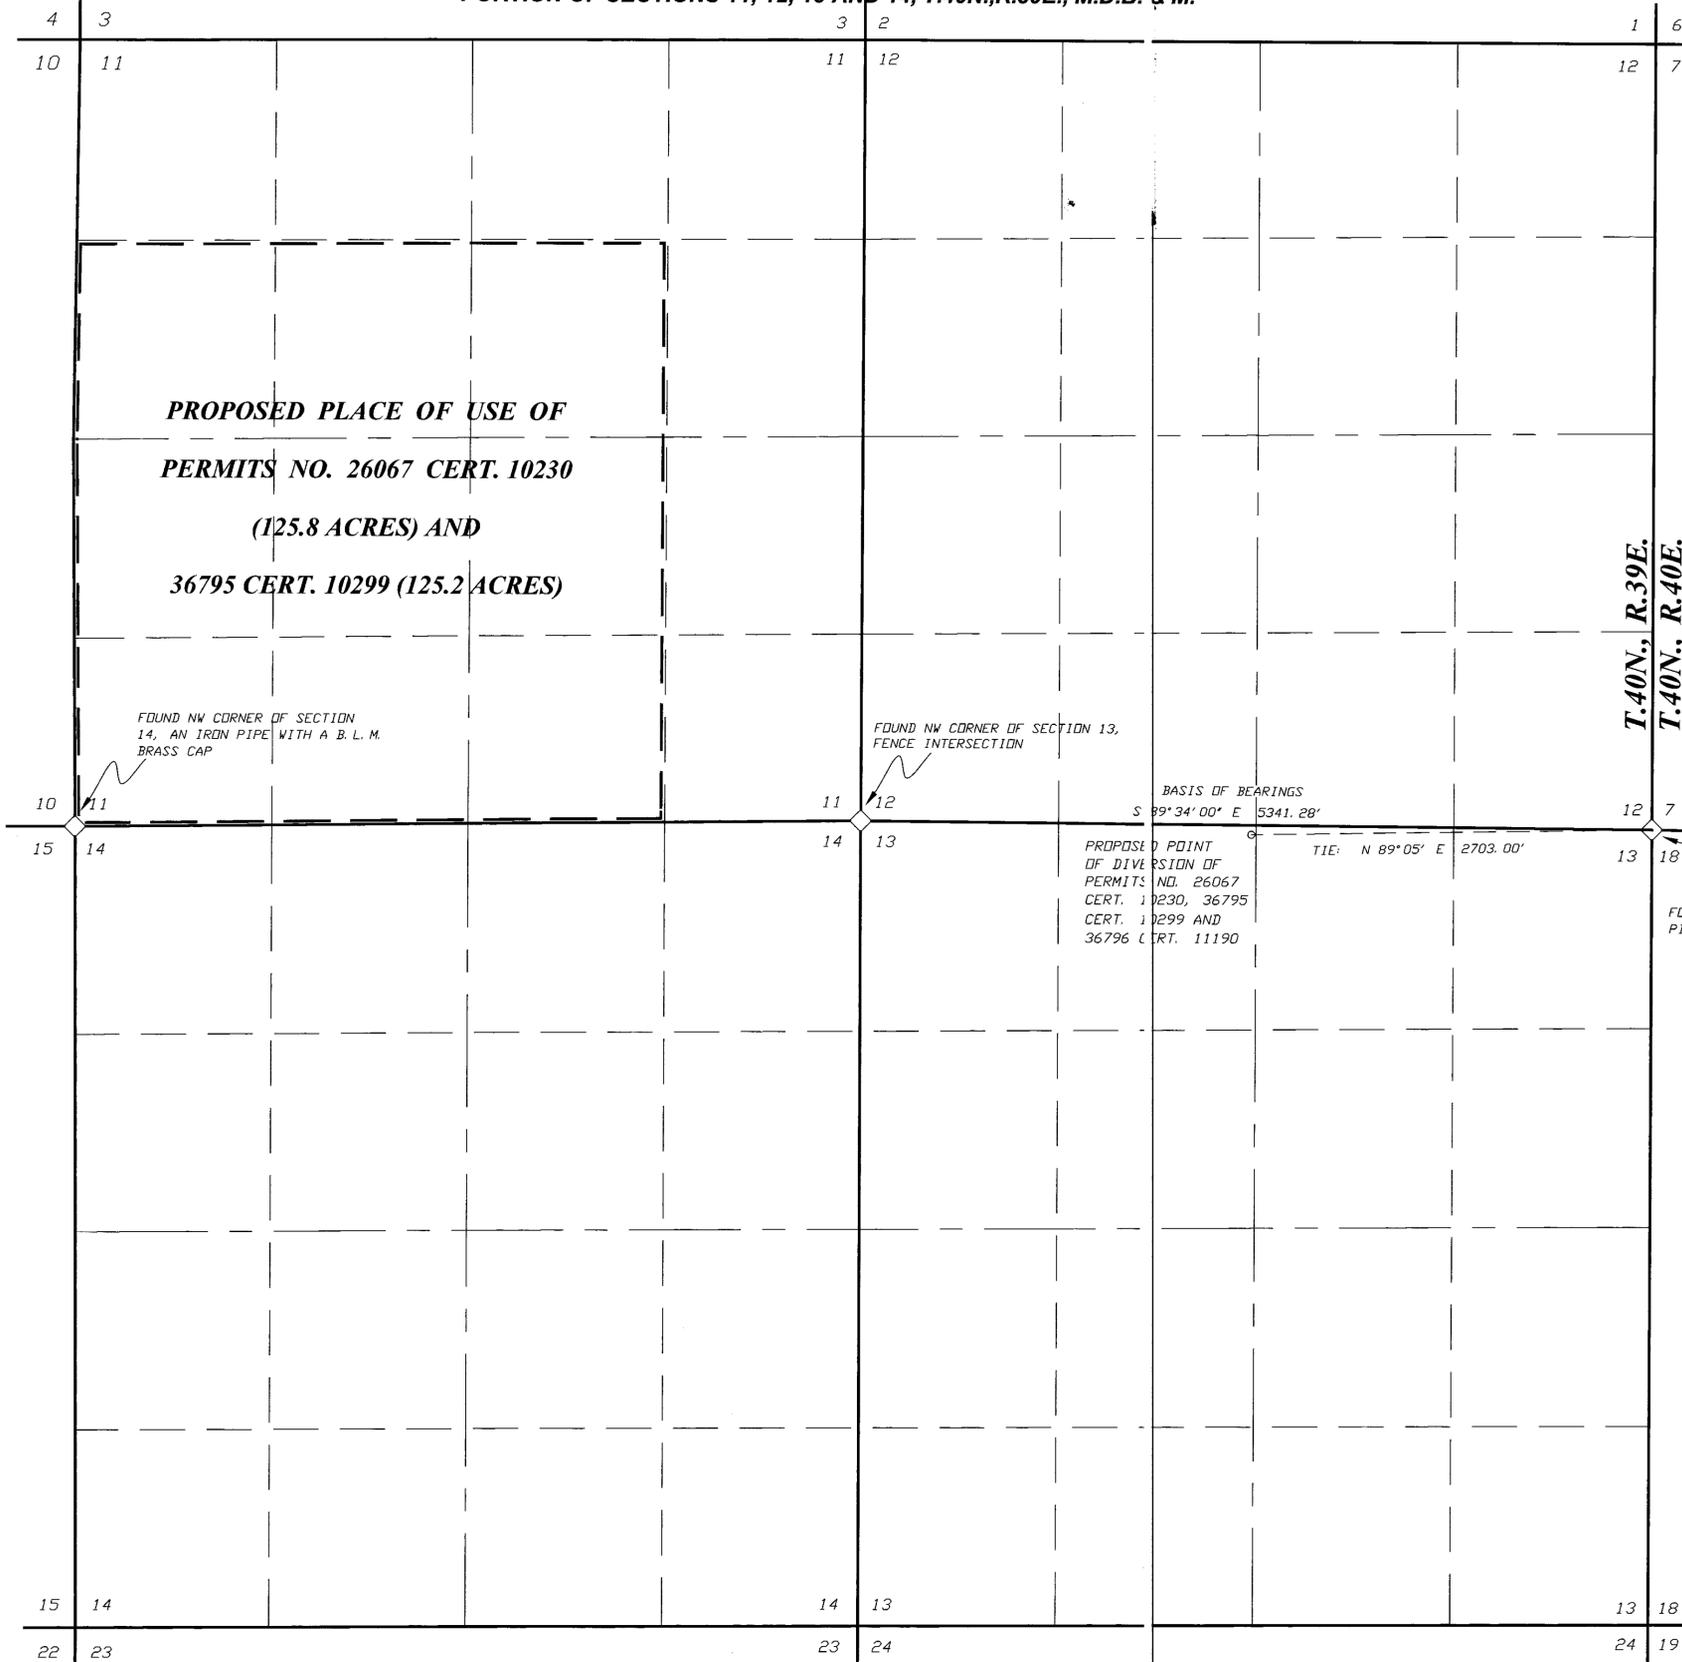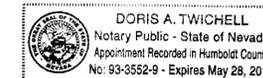

LEGEND
 ◊ Indicates a found section corner, as noted.
 - - - Indicates the boundary of the proposed place of use.

BASIS OF BEARINGS
 Basis of Bearings is taken from the G.L.D. Survey Plat of T. 40N., R. 39E., M. D. B. & M., dated May 19th, 1886. The line between the SE corner of Section 12 and the SW corner of Section 12 is N 89° 34' W.

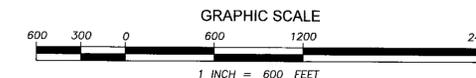

STATE ENGINEER'S USE


86172-26175



Map To Accompany Application To Change The Point Of Diversion And The Place Of Use Of Permits No. 26067 Cert. 10230 & 36795 Cert. 10299 And To Change The Point Of Diversion Of Permit No. 36796 Cert. 11190

BY CRAWFORD CATTLE, LLC

FROM AN UNDERGROUND SOURCE FOR IRRIGATION & DOMESTIC USE IN HUMBOLDT COUNTY, NEVADA

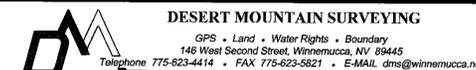

86175 86174 86173