

STATE OF NEVADA }
COUNTY OF ORMSBY } ss


I, Harvey M. Payne, being first duly sworn, depose and say that this map has been correctly drawn to the designated scale from the field notes of a survey made by me on October 8th, 1930; that it truly and correctly represents the location and extent of the works proposed to be constructed to divert water from Hillside Spring, Humboldt County, Nevada, under Application No. 9230 for stockwatering purposes; and that the point of diversion and works to be installed are correctly shown hereon.

Harvey M. Payne
Water Right Engineer.

Subscribed and sworn to before me this 1st day of December, 1930.

H. Smilla
Notary Public in and for
Ormsby County, Nevada.

My commission expires Sept 15, 1934

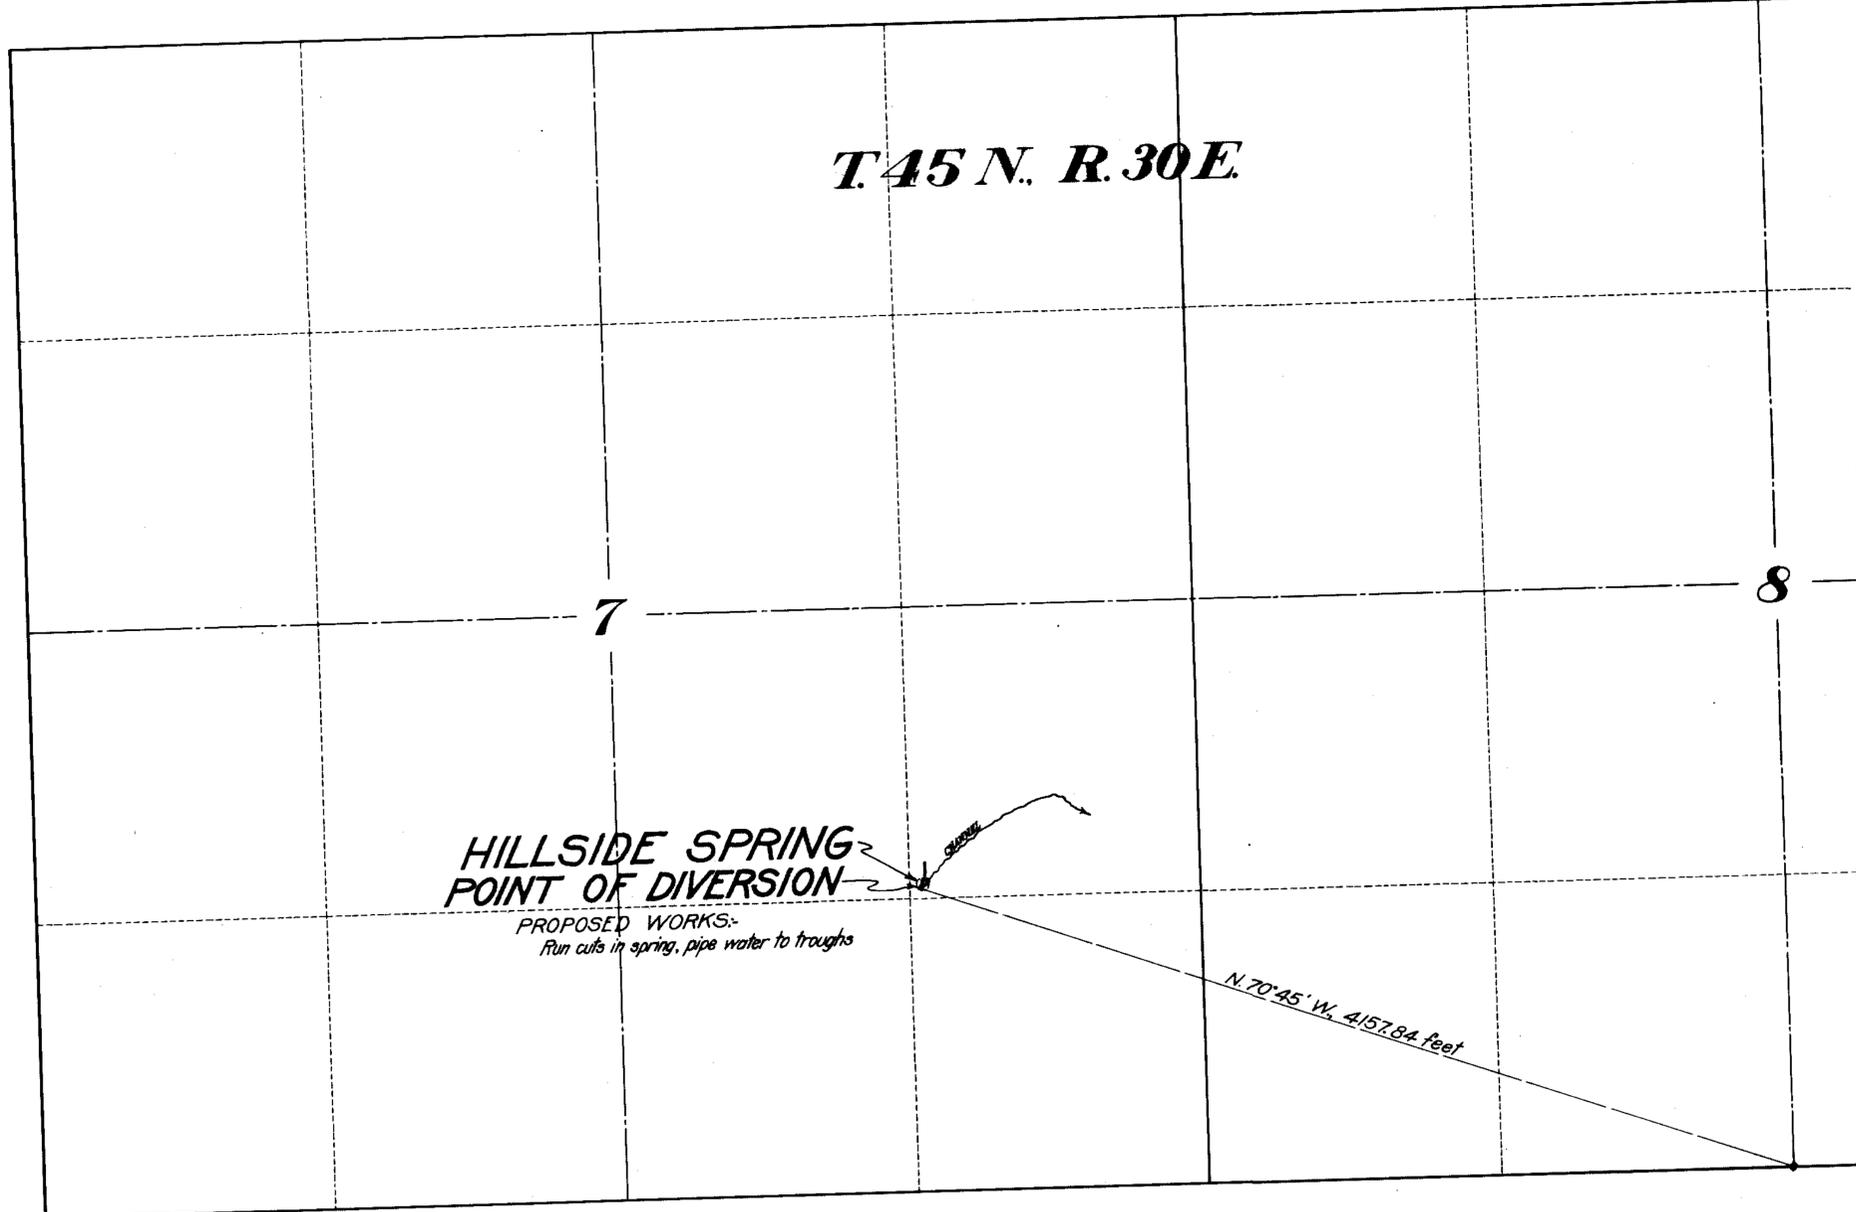

SCALE: 1 inch = 400 feet

FILED
December 4, 1930
STATE ENGINEER'S OFFICE

MAP
TO ACCOMPANY
APPLICATION NO. 9230
for
STOCKWATERING
from
HILLSIDE SPRING
A. L. DRÉSSLER

SURVEYED AND MAPPED BY HARVEY M. PAYNE, WATER RIGHT ENGINEER

9230