


SECTION 13.
T. 18 N., R. 19 E., M. D. M.

SECTION 18.
T. 18 N., R. 20 E., M. D. M.

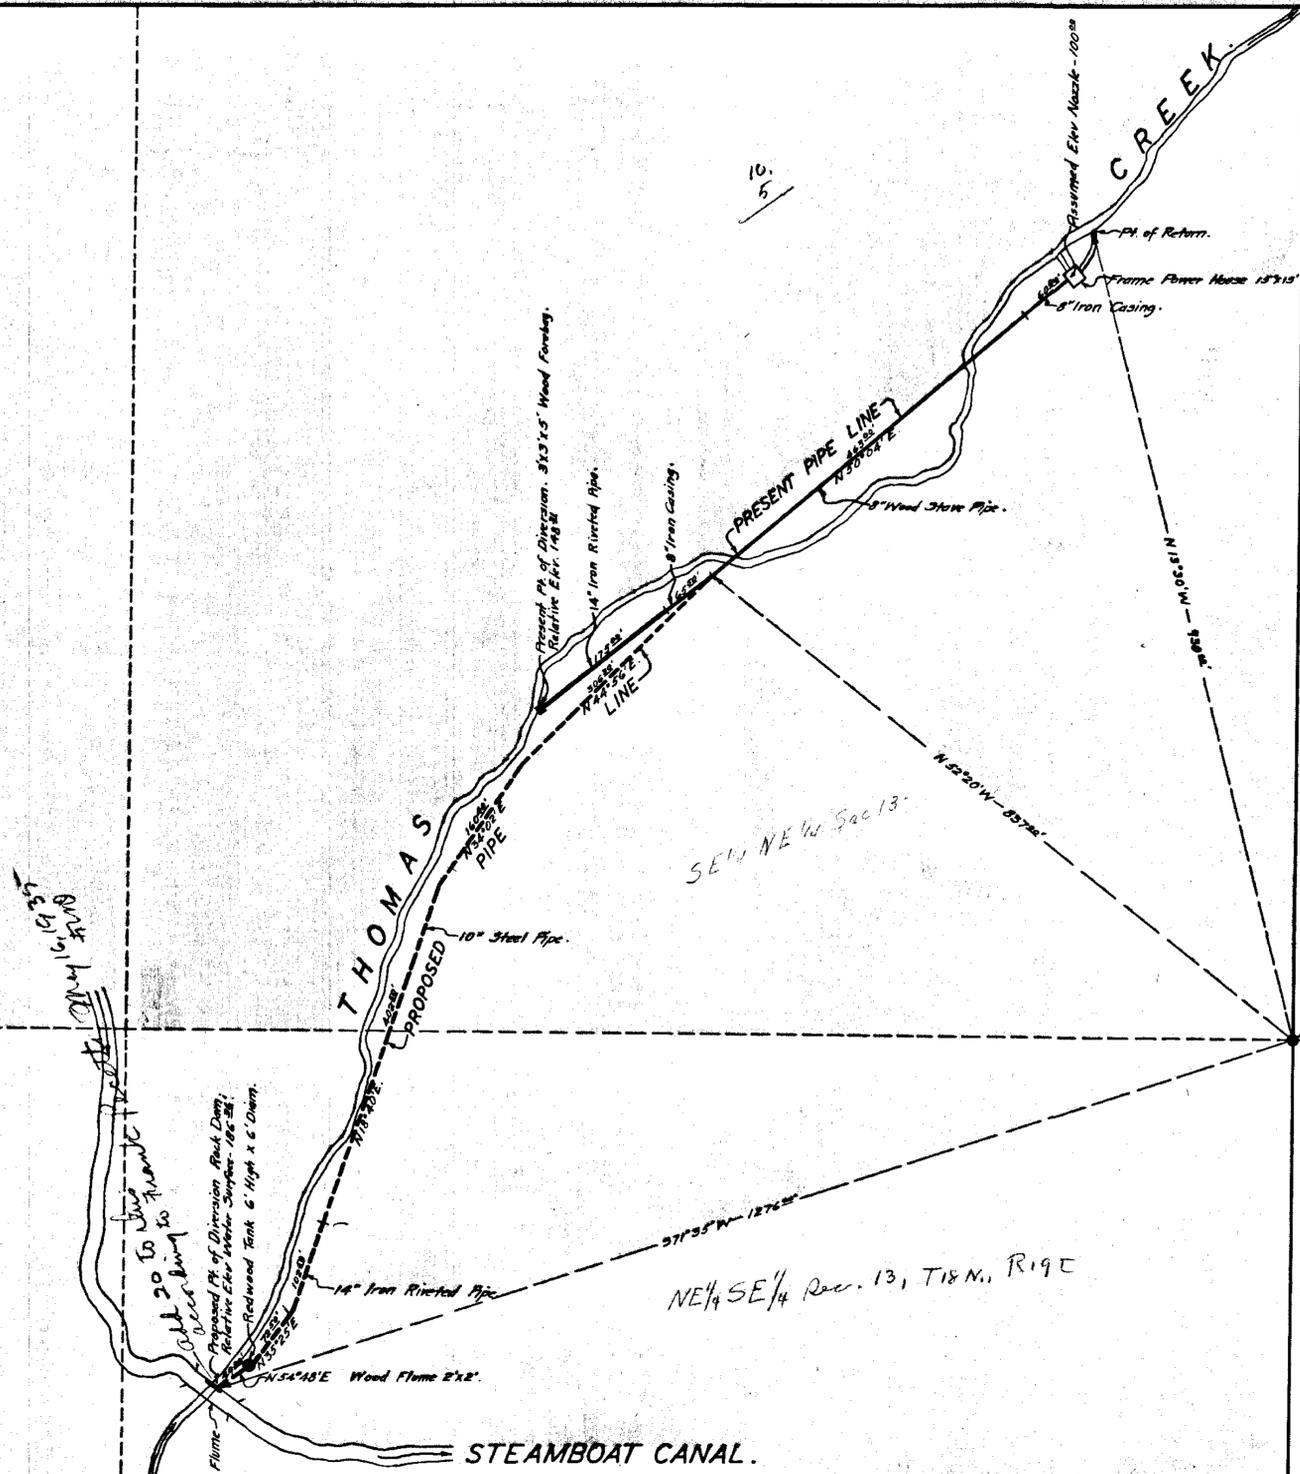

STATE OF NEVADA } S.S.
COUNTY OF WASHOE

I, THOS. R. KING, BEING FIRST DULY SWORN, DEPOSE AND SAY THAT THIS MAP CONSISTING OF ONE SHEET HAS BEEN CORRECTLY DRAWN TO THE DESIGNATED SCALE FROM FIELD NOTES OF A SURVEY MADE UNDER MY SUPERVISION AND DIRECTION BETWEEN THE 22 ND. DAY OF NOV., AND THE 1 ST. DAY OF DEC., 1930, THAT IT TRULY AND CORRECTLY REPRESENTS THE LOCATION AND EXTENT OF THE PROPOSED WORKS USED TO DIVERT WATER FROM THOMAS CREEK, IN WASHOE CO., NEVADA, BY FRANK A. PECETTI AND JOE CASAZZA, FOR POWER PURPOSES. THAT THE PROPOSED POINT OF DIVERSION AND RETURN, THE LOCATION OF THE POWER HOUSE, THE APPROXIMATE SIZE AND CAPACITY OF THE DIVERTING CHANNEL OR CONDUIT, AND THE LOCATION AND NAMES OF ALL OTHER WORKS OR STREAMS WHICH ARE CROSSED BY OR CONNECTED WITH SAID WORKS, ARE FULLY AND CORRECTLY DESIGNATED HEREON.

Thos. R. King
STATE WATER RIGHT SURVEYOR.

SUBSCRIBED AND SWORN TO BEFORE ME THIS 5th DAY OF December, 1930.

Abaugeris
NOTARY PUBLIC IN AND FOR WASHOE CO. NEVADA.
MY COMMISSION EXPIRES Sept. 26-1933

FILED
Dec. 8, 1930
STATE ENGINEERS OFFICE

OFFICE
STATE ENGINEERS
DEC-8-30
RENO, NEV.

MAP TO ACCOMPANY
APPLICATION
TO APPROPRIATE WATER
FOR
POWER PURPOSES
BY
FRANK A. PECETTI AND JOE CASAZZA.
FROM
THOMAS CREEK, WASHOE CO., NEV.
KING & MALONE, ENGINEERS. RENO, NEVADA.
JOB NO. 227-A. 9344 FILE NO. H-12-A.

Certificate No. 2276 Issued 11/17/36

SCALE: 1 INCH = 100 FEET.



FILED

