

STATE OF UTAH }
 COUNTY OF WASHINGTON } 55


I, Leo A. Snow, being first duly sworn, depose and say that this map has been correctly drawn to the designated scale from field notes of a survey made by me on the 24th day of August 1931; that it truly and correctly represents the location and extent of the works used to divert water from Meadow Valley Wash in Lincoln County, Nevada, by Hafen Frei Brothers for stockwatering purposes; that the point of diversion, the location and size of the diverting channel, the place and manner of use, and the location and names of all other works or streams which are crossed by or connected with said works, are fully and correctly designated thereon.

Subscribed and sworn to before me this 24 day of October 1931.

My Commission Expires
 April 18, 1932

Leo A. Snow
 State Water Right Surveyor

D. H. Morris
 Notary Public
 Residing of St. George, Utah.

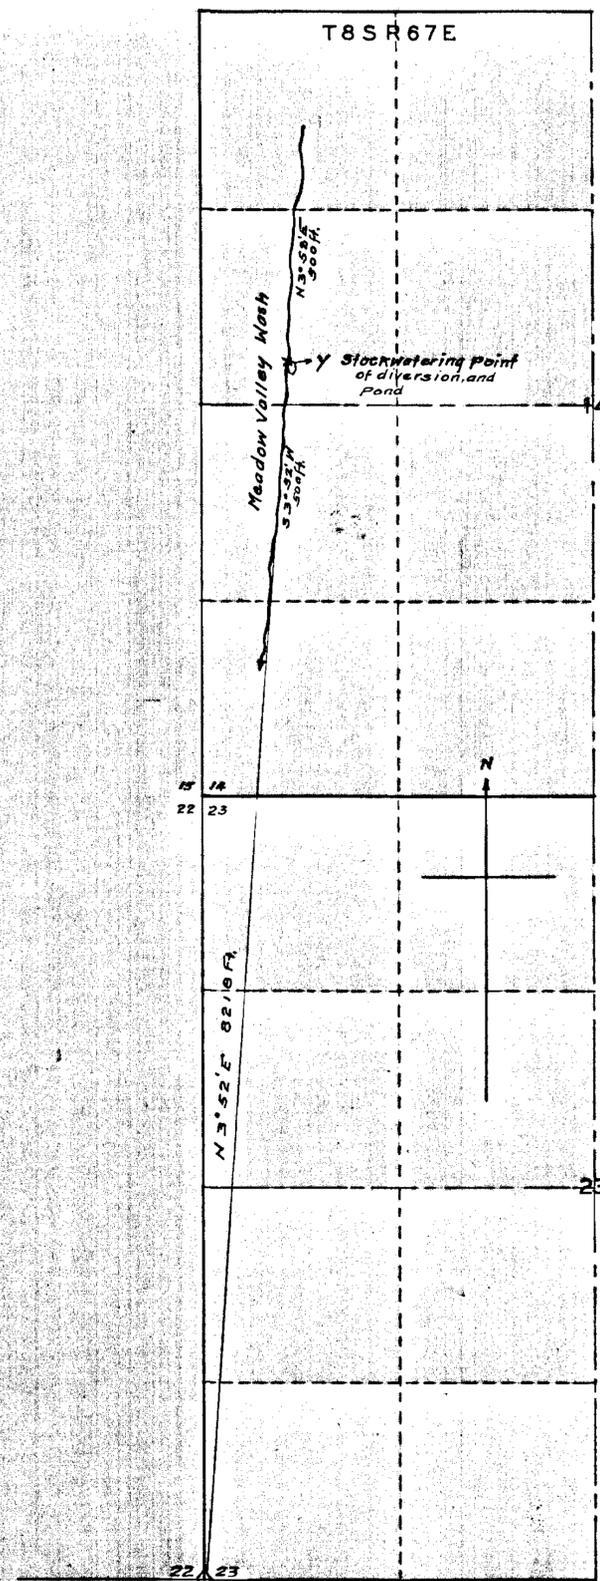

Con Secs. 22, 23, 26, 27
 Township 8 South
 Range 67 East
 Mt. Diablo B. and M.

FILED
 Feb 23, 1932
 STATE ENGINEER

⑤ Certificate No. 1946 Issued April 7, 1933

OFFICE STATE ENGINEER
 RECEIVED
 FEB 23 1932

OFFICE STATE ENGINEER
 RECEIVED
 JAN 18 1932

OFFICE STATE ENGINEER
 RECEIVED
 FEB 23 1932

MAP
 TO ACCOMPANY APPLICATION TO APPROPRIATE
 WATER
 FOR STOCKWATERING
 BY
 HAFEN FREI BROTHERS
 FROM MEADOW VALLEY WASH