





A.S. map of new shows this unurveyed

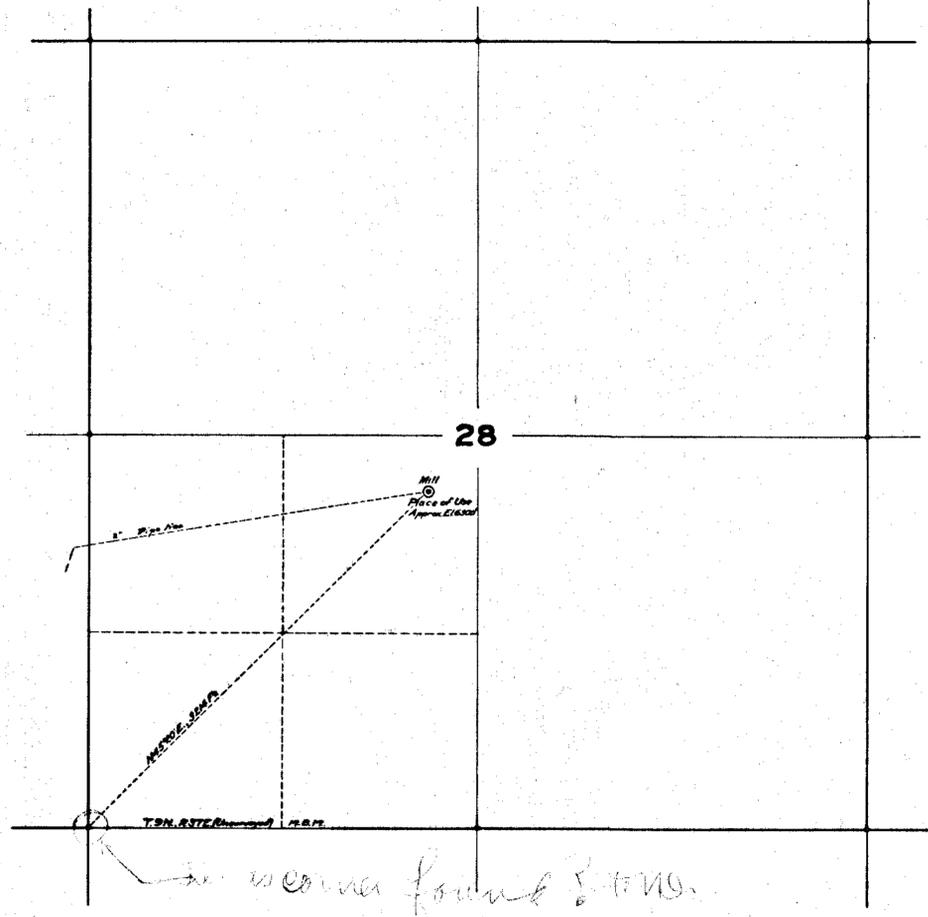

corner found E.T.W.

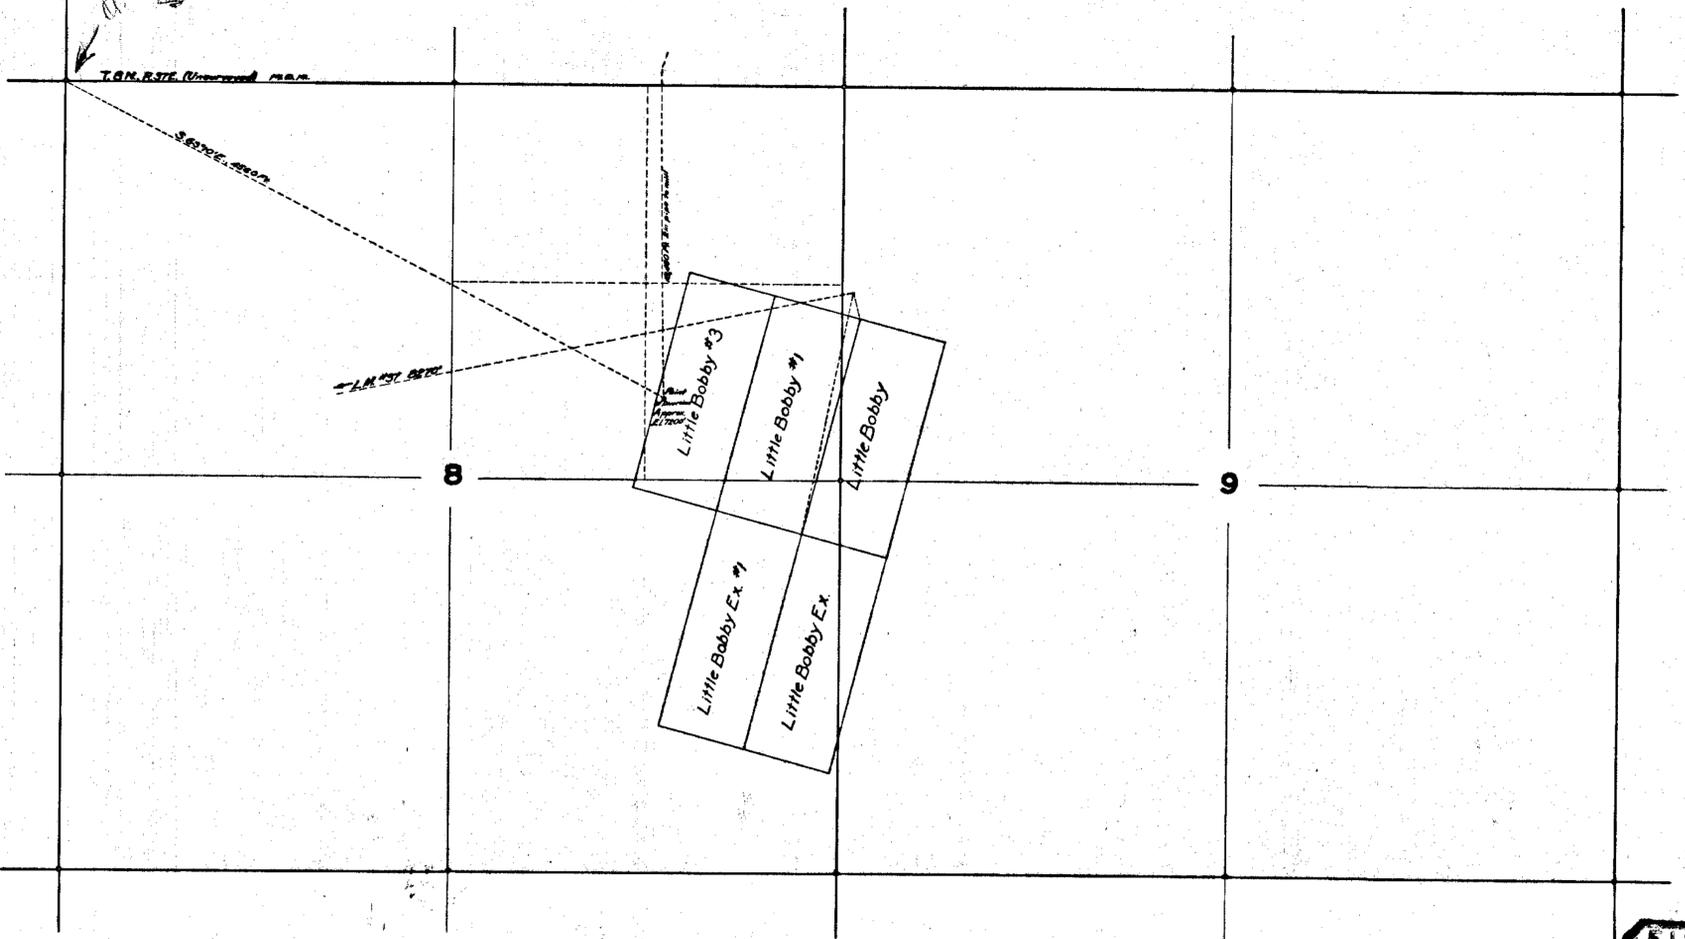

STATE OF NEVADA }
COUNTY OF ESHERALDA } SS

I, Ed. S. Giles, being first duly sworn, depose and say that this map consisting of one sheet that has been correctly drawn to the designated scale from field notes of a survey made by me on the tenth day of August, 1935 that it truly and correctly represents the proposed location and extent of the works used to divert water from Unnamed Seeps in Mineral County by Harry McNamara, for mining and milling purposes. That the proposed point of diversion, the location of the diverting pipe line the location and names of all other works which will cross or connect with the proposed works and the boundaries of all lands, showing by 40 acre subdivisions, the location of the proposed point of diversion, development and place of use, are fully and correctly designated thereon.

Ed. S. Giles
STATE WATER RIGHT SURVEYOR

Subscribed and Sworn to before me
this 14th day of November 1935
My Commission Expires
January 14th 1936

John A. Hales
NOTARY PUBLIC IN AND FOR
ESHERALDA COUNTY,
NEVADA.



FILED
January 31, 1936

MAP TO ACCOMPANY
APPLICATION TO APPROPRIATE WATER
FOR
MINING AND MILLING
BY
HARRY McNAMARA
FROM
UNNAMED SEEPS.

11481 Place in → 9933