


SECTION	SECTION NUMBER	NAME	CULTIVATED ACRES	DESCRIPTION OF CULTURE	DATE OF FIRST CULTURE
COLEMAN CANYON CREEK (AKA HOPE GULCH)					
1	LOT 12	44N	0.922	SUB IRRIGATION	
1	LOT 12	44S	0.230	MEADOW	
1	LOT 3	44N	0.735	MEADOW	
1	LOT 3	44S	0.775	SUB IRRIGATION	
GOLD CREEK (AKA SLATE CREEK)					
TOTAL ACRES = 1.442					
1	LOT 2	44N	0.89	SUB IRRIGATION	
1	LOT 2	44S	0.19	MEADOW	
1	LOT 3	44N	0.9E	MEADOW	
1	LOT 3	44S	1.0E	MEADOW	
1	NE/4 SW/4	44N	0.48	MEADOW	
1	NE/4 SW/4	44S	0.48	MEADOW	
2	SE/4 NW/4	44N	1.45	MEADOW	
2	SE/4 NW/4	44S	1.45	MEADOW	
18	LOT 2	44N	1.30	MEADOW	
18	LOT 3	44N	4.285	MEADOW	
18	LOT 3	44S	0.9E	MEADOW	
18	SE/4 NW/4	44N	1.0E	MEADOW	
18	SE/4 NW/4	44S	1.285	MEADOW	
TOTAL ACRES = 12.885					

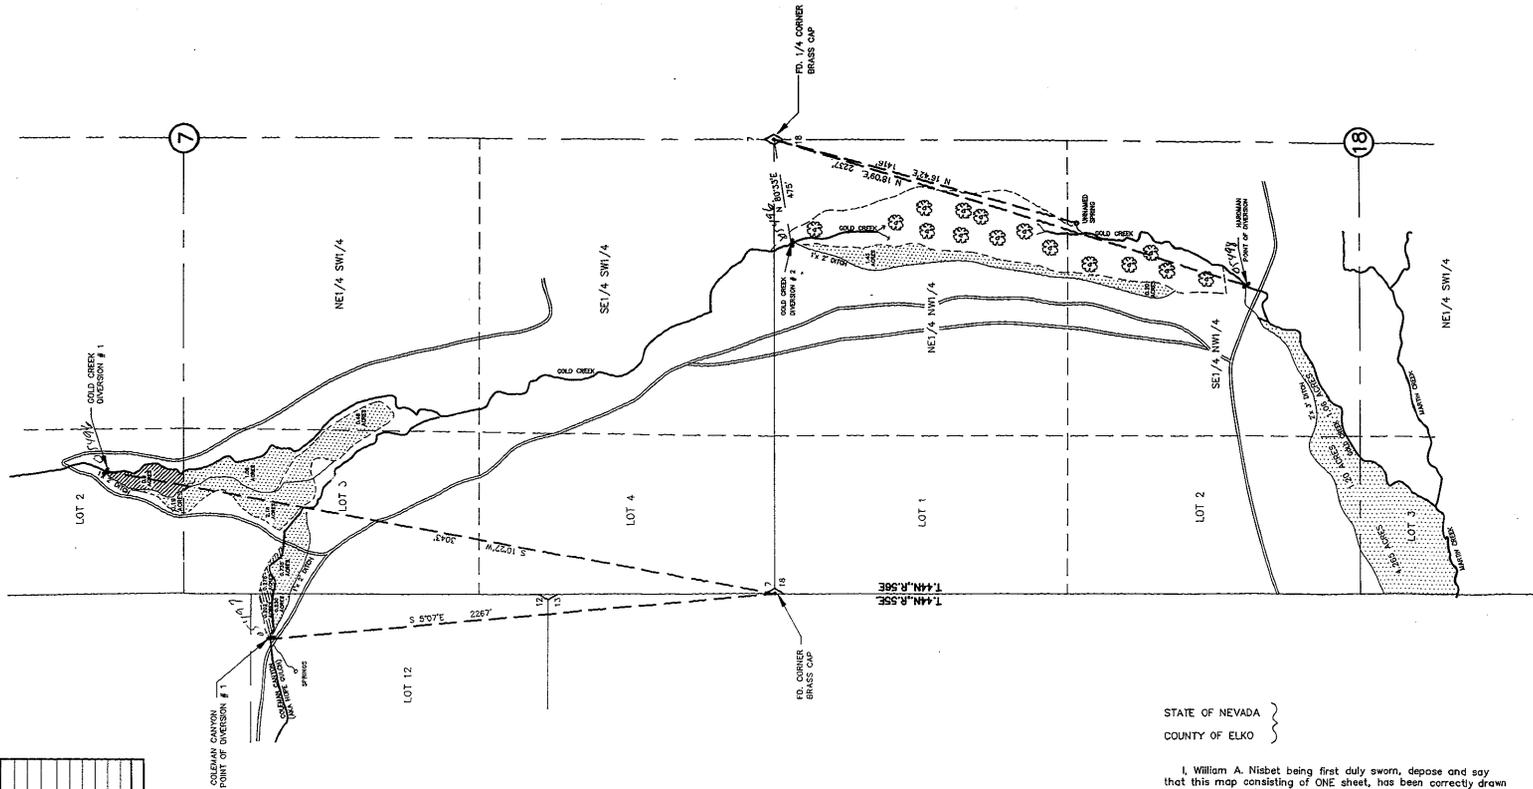

STATE OF NEVADA }
COUNTY OF ELKO }

I, William A. Nisbet being first duly sworn, depose and say that this map consisting of ONE sheet, has been correctly drawn to the designated scale from field notes of a survey made under my supervision and direction, between The 13th Day of July and the 27th Day of July, 1991; that it truly and correctly represents the proposed location and extent of works used to divert water from COLEMAN CANYON CREEK (AKA HOPE GULCH), GOLD CREEK and SPRINGS in ELKO COUNTY, NEVADA, by JOHN W. GRISWOLD and JEANNE B. GRISWOLD, one-third interest; WALT I. LEBERSKI and WANDA E. LEBERSKI, one-third interest; MARGARET M. MARTIN, JOHN H. MARTIN, JR. and MARY ELLEN MARTIN, one-third interest, for IRRIGATION, STOCKWATERING and DOMESTIC purposes. That the proposed point of diversion, the locations and names of all other works which will cross or connect with the proposed works, and the boundary of all lands, showing by 40 acre subdivisions the areas prosed to be irrigated are fully and correctly designated hereon.

William A. Nisbet
STATE WATER RIGHT SURVEYOR NO. 448

Coalen Sindler
Subscribed and sworn to before me this 6 day of Sept 1991;
Notary public in and for ELKO COUNTY, NEVADA.

05496-98

MAP TO ACCOMPANY
PROOF OF APPROPRIATION
IRRIGATION, STOCKWATERING & DOMESTIC
FOR
BY **JOHN W. GRISWOLD, et al**
FROM
COLEMAN CANYON CREEK (AKA HOPE GULCH)
GOLD CREEK (AKA SLATE CREEK) AND SPRINGS
IN
ELKO COUNTY

CHILTON Engineering and Surveying LTD
421 Court Street
Elko, Nevada 89801
(702) 738-2121

W91022 1/1

FILED
STATE ENGINEER'S OFFICE

05498 05497 05496