


STATE OF NEVADA
COUNTY OF HUMBOLDT

I, ROBERT N. CALDWELL, being first duly sworn, depose and say that this map, consisting of one sheet, has been correctly drawn to the designated scale from field notes of a survey made by me or under my supervision and direction, between the 20th day of October, and the 21st day of October, 1992; that it truly and correctly represents the proposed location and extent of the works used to divert water from Phadrus Spring, in Nye County by the United States Department of the Interior, Bureau of Land Management for stockwatering and domestic purposes. That the proposed point of diversion, the approximate location and size of the diverting channel or other conduit, the place and manner of use, and the location and names of all other works or streams which are crossed by, or connected with the said works, are fully and correctly designated thereon.


Robert N. Caldwell
State Notary Public, Humboldt Co., Nevada
No. 489
11-13-92

Subscribed and sworn to before me this 13th day of *November* 1992.
Ginger M. Cabiola
Notary Public

GINGER M. CABIOLO
NOTARY PUBLIC
HUMBOLDT CO., NEVADA
My Appointment Expires
JAN. 1, 1996

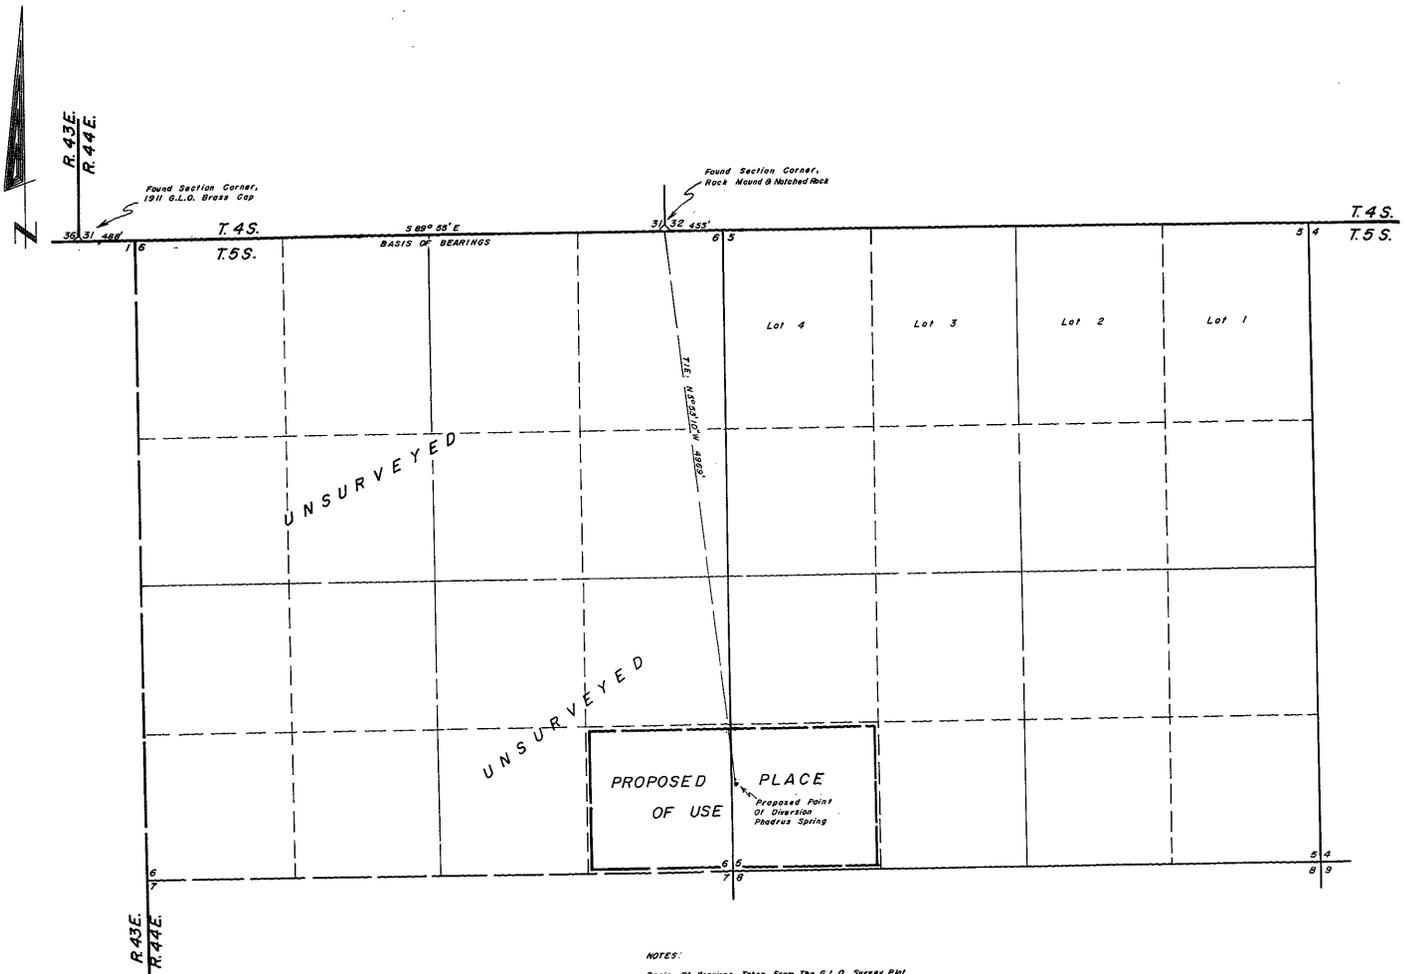

NOTES:
Basis of Bearings Taken From The G.L.O. Survey Plat
Of T. 5 S., R. 44 E., M.D.B.M. Dated March 18, 1913.

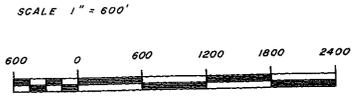

FILED
FEB 17 1993
STATE ENGINEER'S OFFICE

K-05884
MAP TO ACCOMPANY NOTIFICATION
OF PUBLIC WATER RESERVE
By The United States
Department of The Interior
BUREAU OF LAND MANAGEMENT

For Stockwatering
And Domestic Purposes
FROM PHADRUS SPRING
IN NYE COUNTY, NEVADA

Desert-Mountain Inc.
Land and Water Right Surveyors
148 West Second Street
Winnemucca, Nevada 89445
(702) 523-4414

R-05884