


T 12 N, R 51 E  
Surveyed in 1922

STATE OF NEVADA, }  
COUNTY OF WASHOE } SS.

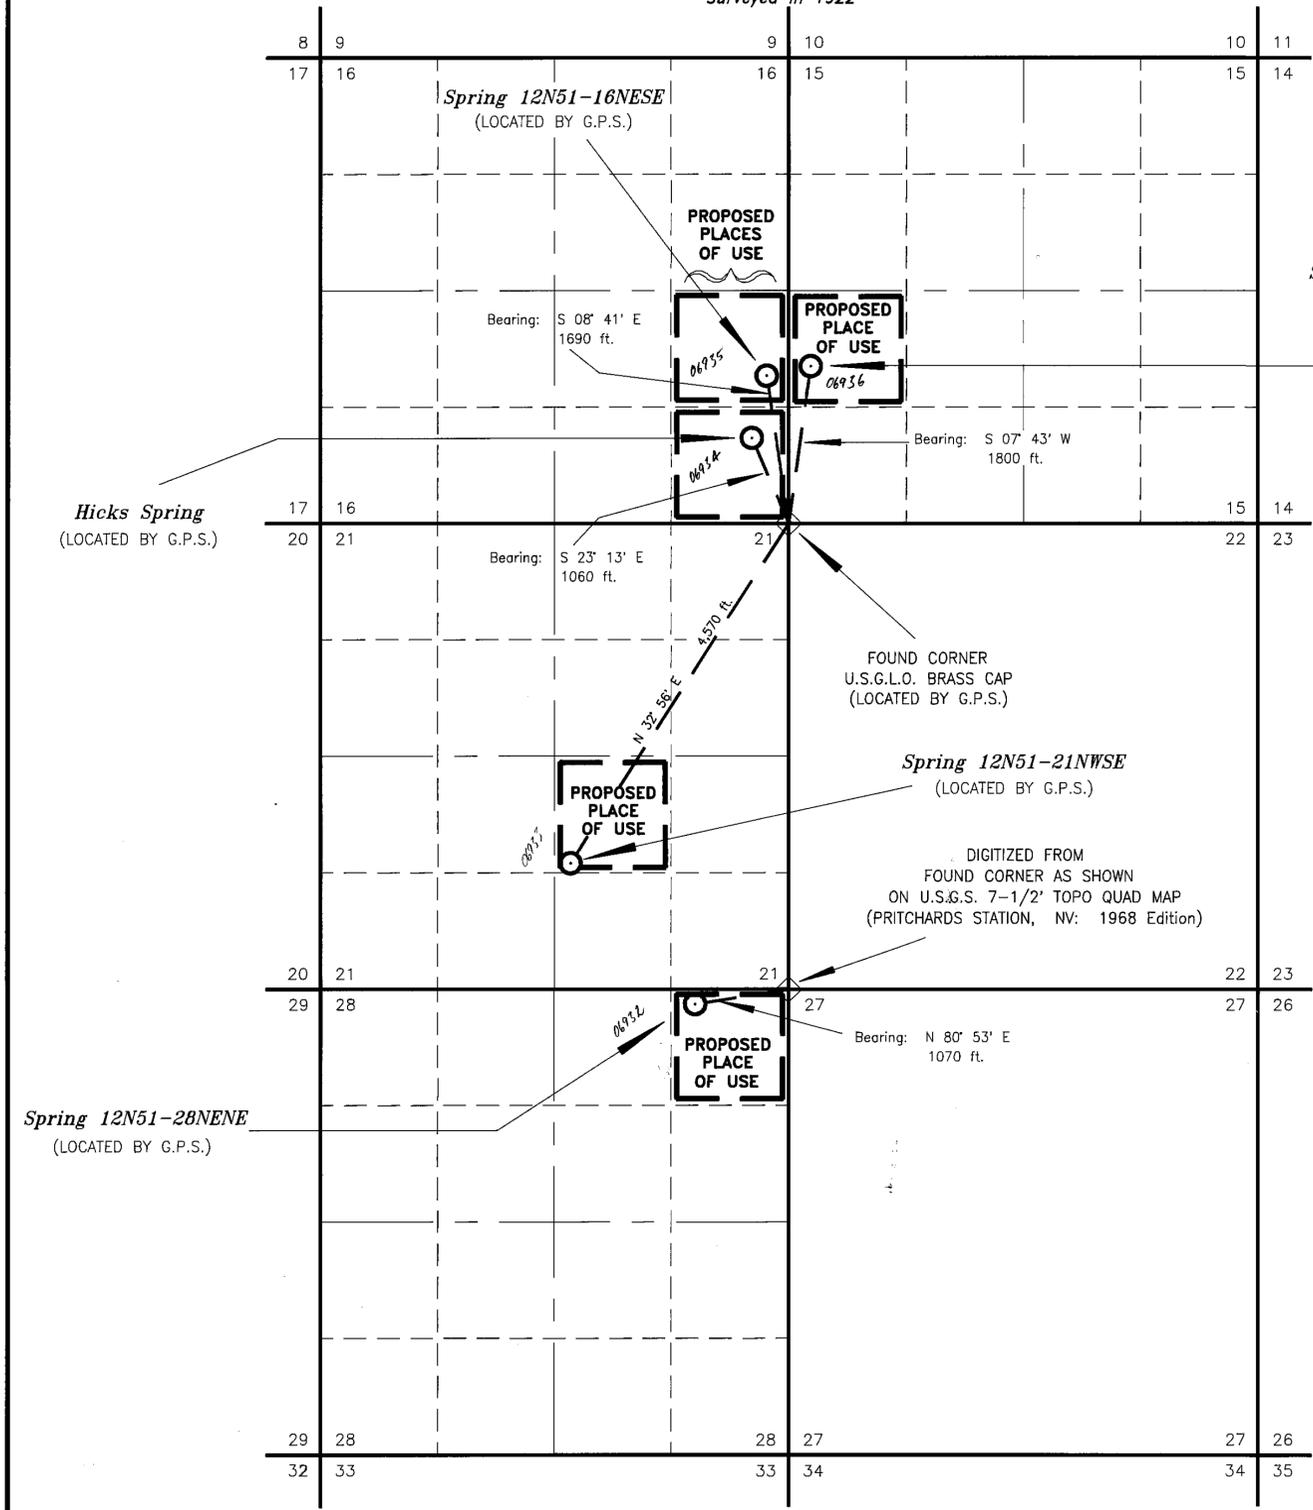

I, JON D. SHERVE, BEING DULY SWORN, DEPOSE AND SAY THAT THIS MAP, CONSISTING OF 1 SHEET, HAS BEEN CORRECTLY DRAWN TO THE DESIGNATED SCALE FROM A GLOBAL POSITIONING SYSTEM (G.P.S.) SURVEY MADE BY ME, OR UNDER MY SUPERVISION AND DIRECTION, ON 2 AUGUST 1994, THAT IT TRULY AND CORRECTLY REPRESENTS THE PROPOSED LOCATION AND EXTENT OF THE WORKS USED TO DIVERT WATER FROM HICKS SPRING, SPRING 12N51-15NWSW, SPRING 12N51-16NESE, SPRING 12N51-21NWSE, AND SPRING 12N51-28NENE, IN NYE COUNTY, BY THE UNITED STATES DEPARTMENT OF THE INTERIOR, BUREAU OF LAND MANAGEMENT, FOR LIVESTOCK AND DOMESTIC PURPOSES. THAT THE PROPOSED POINT OF DIVERSION, THE APPROXIMATE LOCATION AND SIZE OF THE DIVERTING CHANNEL OR OTHER CONDUIT, THE PLACE AND MANNER OF USE, AND THE LOCATION AND NAMES OF ALL OTHER WORKS OR STREAMS WHICH ARE CROSSED BY, OR CONNECTED WITH THE SAID WORKS ARE FULLY AND CORRECTLY DESIGNATED THEREON.

*Jon D. Sherve*  
STATE WATER RIGHT SURVEYOR NO. 989

SUBSCRIBED AND SWORN TO BEFORE ME THIS 15 DAY OF July, 1996.  
NOTARY PUBLIC IN AND FOR WASHOE COUNTY, NEVADA.



*Betty Lu Green*


BASIS OF BEARING WAS DETERMINED FROM THE INVERSE BETWEEN GEOGRAPHIC COORDINATES AND IS REFERENCED TO THE TRUE MERIDIAN. GEOGRAPHIC COORDINATE VALUES (NAD 27) WERE OBTAINED EITHER BY DIRECT G.P.S. OBSERVATIONS OR BY DIGITIZING COORDINATES FROM U.S.G.S. 7-1/2 (TOPOGRAPHIC) QUADRANGLE MAPS. G.P.S. COORDINATE VALUES HAVE AN ACCURACY OF ±20 FEET. DIGITIZED COORDINATE VALUES HAVE AN ACCURACY OF ±100 FEET.

G.P.S. COORDINATE VALUES

HICKS SPRING LAT. 38° 52' 17.18" N. LONG. 116° 14' 37.15" W.	SPRING 12N51-15NWSW LAT. 38° 52' 25.22" N. LONG. 116° 14' 28.82" W.
SPRING 12N51-16NESE LAT. 38° 52' 24.14" N. LONG. 116° 14' 35.12" W.	SPRING 12N51-21NWSE LAT. 38° 51' 29.70" N. LONG. 116° 15' 03.27" W.
SPRING 12N51-28NENE LAT. 38° 51' 13.75" N. LONG. 116° 14' 44.95" W.	SE COR. SEC. 16, T12N, R51E LAT. 38° 52' 07.59" N. LONG. 116° 14' 31.88" W.

DIGITIZED COORDINATE VALUE

NE COR. SEC. 28, T12N, R51E  
LAT. 38° 51' 15.42" N.  
LONG. 116° 14' 31.66" W.

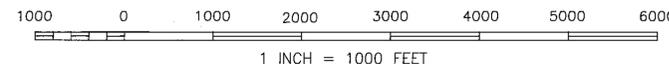

STATE ENGINEER'S USE R.06932 11.11.11 06936



MAP TO ACCOMPANY CLAIM OF PUBLIC WATER RESERVE  
FOR: LIVESTOCK AND DOMESTIC PURPOSES  
BY: U.S. DEPARTMENT OF THE INTERIOR BUREAU OF LAND MANAGEMENT  
FROM: HICKS SPRING, AND SPRINGS: 12N51-15NWSW, 12N51-16NESE, 12N51-21NWSE, 12N51-28NENE  
U.S. DEPARTMENT OF THE INTERIOR BUREAU OF LAND MANAGEMENT BATTLE MOUNTAIN DISTRICT, NEVADA  
DRAWING NO. NV060-7250-94005

06936 06935 06934 06933 06932