



T. 32 N, R. 29 E., M.D.B.+M.

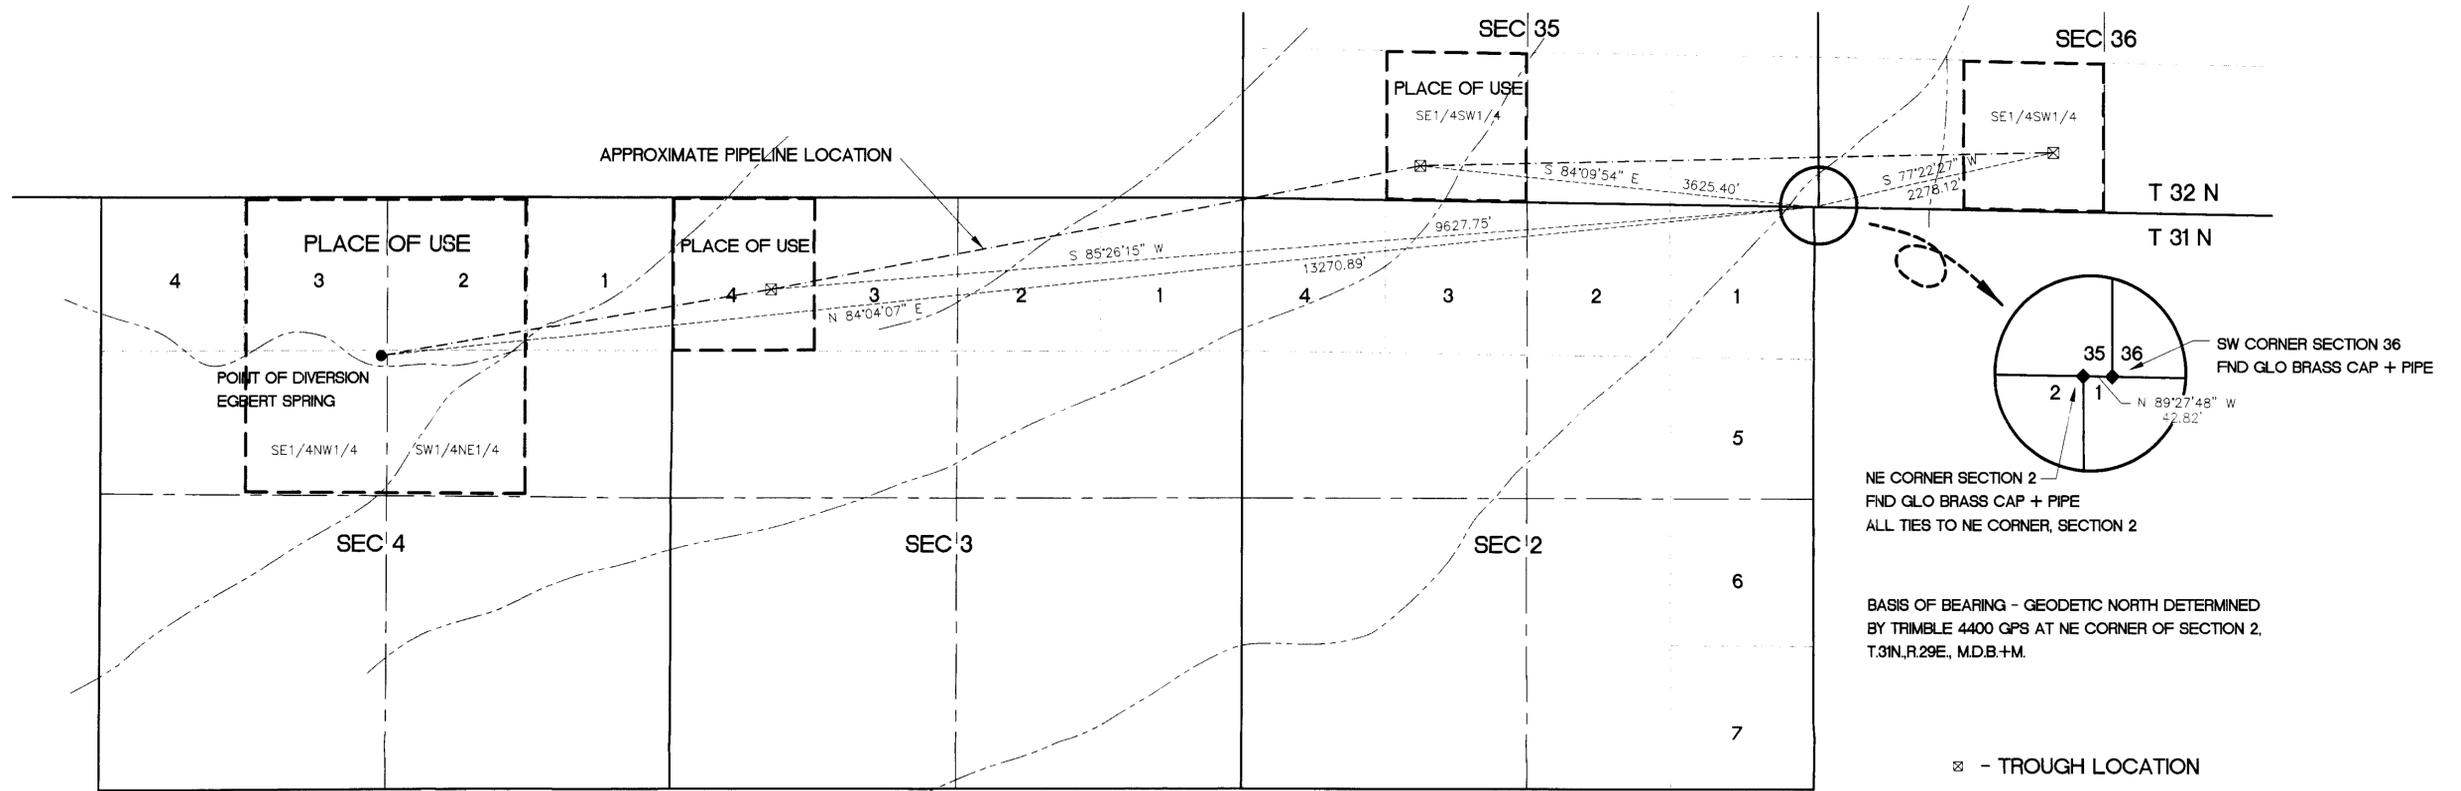

T. 31 N, R. 29 E., M.D.B.+M.

STATE OF NEVADA)
) ss.
 COUNTY OF HUMBOLDT)

I, Bruce L. Rice, being first duly sworn, depose and say that this map, consisting of 1 sheet, numbered 1 of 1, inclusive, has been correctly drawn to the designated scale from a Global Positioning System (GPS) survey made by me, or under my supervision and direction, on August 25, 1999; that it truly and correctly represents the proposed location and extent of the works used to divert water from an Egbert Spring in Pershing County, Nevada, by the United States Department of Interior, Bureau of Land Management, for stockwatering and wildlife purposes. That the proposed point of diversion, the approximate location and size of the diverting channel or other conduit, all reservoirs or basins, the location and names of all other works which will cross or connect with the proposed works, and the boundary of all lands, showing by 40-acre subdivisions the areas proposed to be served, are fully and and correctly designated thereon.

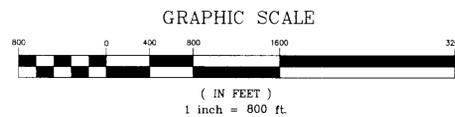

RICE ENGINEERING, INC.
 CIVIL ENGINEERING AND SURVEYING
 4300 B. WATER CANYON RD., WINNEMUCCA, NV.
 (702) 623-3303

Subscribed and sworn to before me
 this 14 day of September, 1999.
Cathy Mowery
 Notary Public in and for Humboldt County, Nevada.
 My Commission Expires July 1, 2001



CATHY MOWERY
 Notary Public State of Nevada
 Appointment No. 97-2524 -9
 My Appt Expires July 1, 2001

STATE ENGINEER'S USE

MAP TO ACCOMPANY
 PROOF OF APPROPRIATION
 (PUBLIC WATER RESERVE NO. 107)

BY: U.S. DEPARTMENT OF THE INTERIOR
 BUREAU OF LAND MANAGEMENT
 FROM: EGBERT SPRING
 FOR: STOCKWATERING AND WILDLIFE PURPOSES
 IN: PERSHING COUNTY, NEVADA