


STATE OF NEVADA, }  
 COUNTY OF ELKO } SS.

I, CAROL MARCHIO, BEING FIRST DULY SWORN, DEPOSE AND SAY THAT THIS MAP, CONSISTING OF 1 SHEET, HAS BEEN CORRECTLY DRAWN TO THE DESIGNATED SCALE FROM A GLOBAL POSITIONING SYSTEM (G.P.S.) SURVEY MADE BY ME, OR UNDER MY SUPERVISION AND DIRECTION, BETWEEN THE 10 AUGUST 2003, AND THE 4 SEPTEMBER 2003, THAT IT TRULY AND CORRECTLY REPRESENTS THE PROPOSED LOCATION AND EXTENT OF THE WORKS USED TO DIVERT WATER FROM DEVIL'S PARK AND DEVIL'S PASS SPRINGS, IN ELKO COUNTY, NEVADA, BY THE UNITED STATES DEPARTMENT OF THE INTERIOR, BUREAU OF LAND MANAGEMENT, FOR HUMANS AND ANIMALS PURPOSES. THAT THE PROPOSED POINT OF DIVERSION, THE APPROXIMATE LOCATION AND SIZE OF THE DIVERTING CHANNEL OR OTHER CONDUIT, THE PLACE AND MANNER OF USE, AND THE LOCATION AND NAMES OF ALL OTHER WORKS OR STREAMS WHICH ARE CROSSED BY, OR CONNECTED WITH THE SAID WORKS ARE FULLY AND CORRECTLY DESIGNATED THEREON.

T. 45 N., R. 66 E., MDM

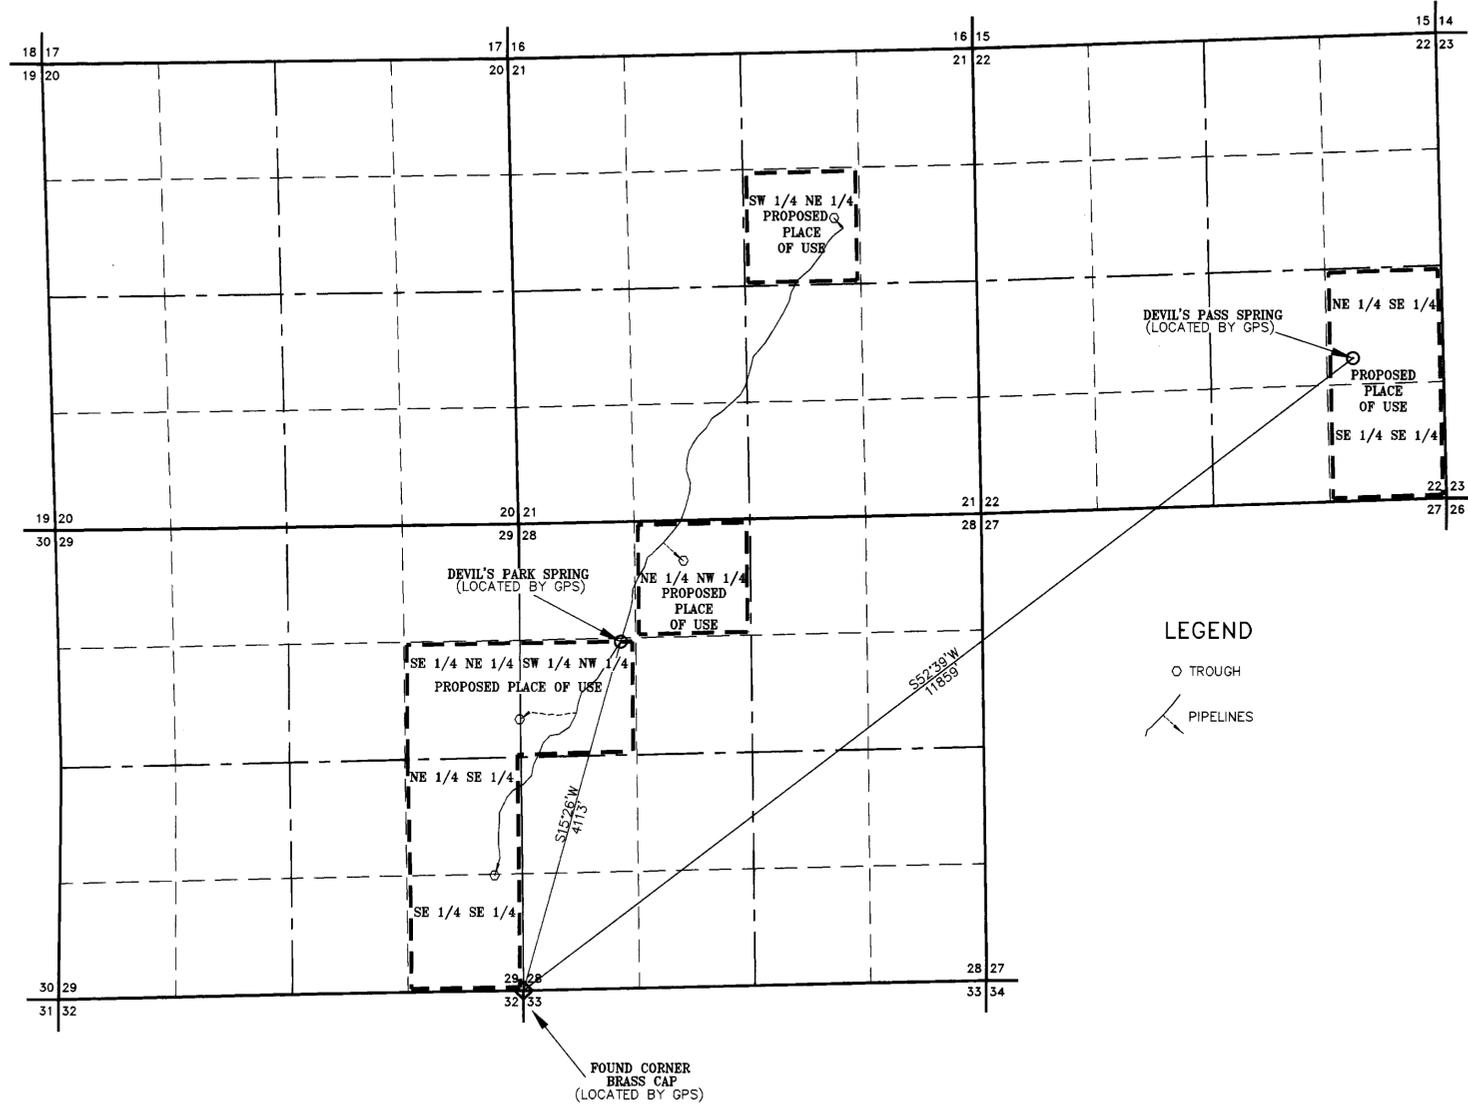

*Carol Marchio*  
 STATE WATER RIGHT SURVEYOR NO. 771

SUBSCRIBED AND SWORN TO BEFORE ME THIS 30<sup>th</sup> DAY OF September, 2003.  
 NOTARY PUBLIC IN AND FOR ELKO COUNTY, NEVADA.




*M R P*

BASIS OF BEARING WAS DETERMINED FROM THE INVERSE BETWEEN GEOGRAPHIC COORDINATES AND IS REFERENCED TO THE TRUE MERIDIAN. GEOGRAPHIC COORDINATE VALUES (NAD 83) WERE OBTAINED BY DIRECT G.P.S. OBSERVATIONS. G.P.S. COORDINATE VALUES HAVE AN ACCURACY OF ±2 METERS.

LEGEND

- TROUGH
- PIPELINES

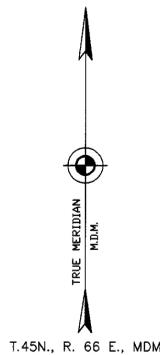


G.P.S. COORDINATE VALUES

DEVIL'S PARK SPRING  
 LAT. 41° 45' 00.7" N.  
 LONG. 114° 30' 40.8" W.

DEVIL'S PASS SPRING  
 LAT. 41° 46' 09.0" N.  
 LONG. 114° 28' 33.7" W.

NORTHEAST COR. SEC. 32, T. 45 N., R. 66 E., M.D.M.  
 LAT. 41° 45' 39.5" N.  
 LONG. 114° 30' 24.9" W.

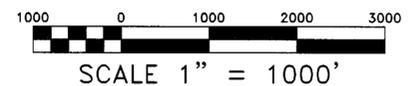

STATE ENGINEER'S USE



MAP TO ACCOMPANY NOTIFICATION OF PUBLIC WATER RESERVE  
 FOR: HUMANS AND ANIMALS  
 BY: U.S. DEPARTMENT OF THE INTERIOR BUREAU OF LAND MANAGEMENT  
 FROM: DEVIL'S PARK & DEVIL'S PASS SPRINGS  
 IN: ELKO COUNTY, NEVADA

U.S. DEPARTMENT OF THE INTERIOR BUREAU OF LAND MANAGEMENT ELKO FIELD OFFICE, NEVADA  
 DRAWING NO. NV-010-7250.10-336

R09402 R09401