



| SEC | SUB-DIVISION | TOWN-SHIP | RANGE | ACREAGE | CULTURE | DATE OF FIRST CULTURE |
|-----|--------------|-----------|-------|---------|--------------|-----------------------|
| 29 | NW | 16 N | 67 E | 143.6 | NATIVE GRASS | |
| 30 | E 1/2 NE | " | " | 21.4 | " | |

TOTAL-164.0 ACRES

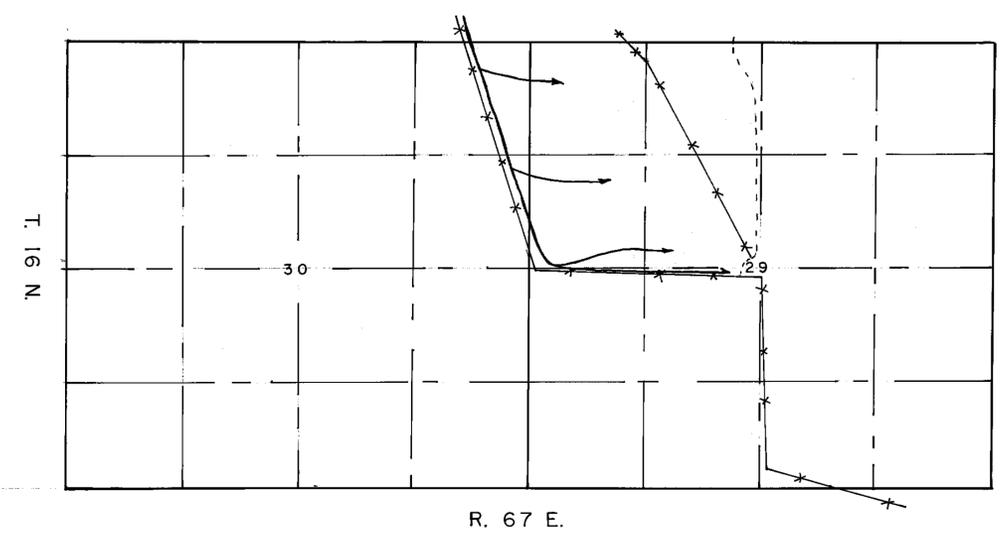

LEGEND FOR IRRIGATION DITCHES
SCALE 1" = 2'

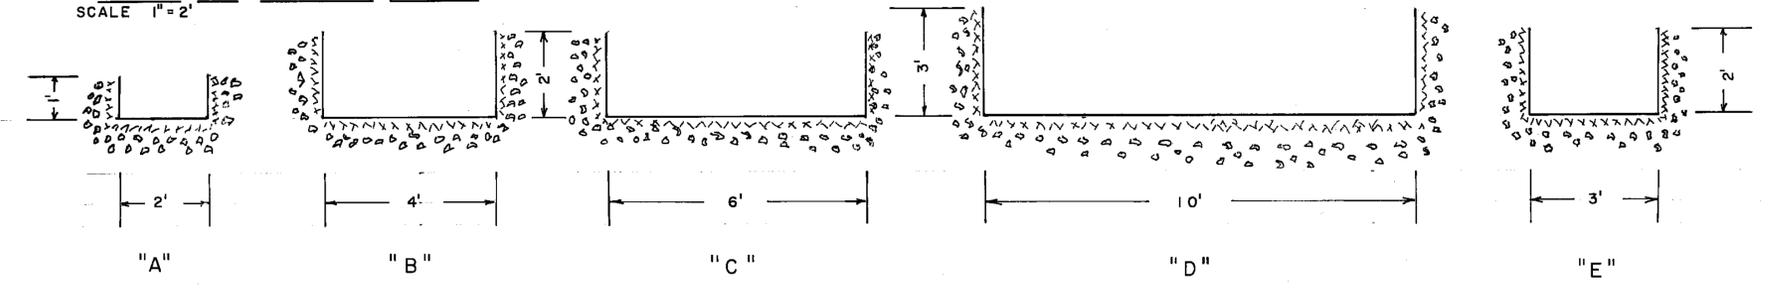

FILED
July 8, 1963
STATE ENGINEER'S OFFICE

MAP TO ACCOMPANY
PROOF OF APPROPRIATION
FOR IRRIGATION BY
CHACHAS INC.
FROM CLEVELAND CREEK ET,AL
AND TRIBUTARIES

52 OF 10 8 707 200
ADJUTANT GENERAL

0790

