


STATE OF NEVADA—STATE ENGINEER'S OFFICE

I, J. H. SCHEIDT, State Engineer of the State of Nevada, duly appointed and qualified, having charge of the records and files of the office of the State Engineer, do hereby certify that the foregoing is a full, complete and true copy of an original tracing accompanying proof of appropriation No. 01161

filed in said office on the _____ day of _____ A.D. 191____, as appears by the records and files of the office of the State Engineer of Nevada, and nothing more or less.

IN WITNESS WHEREOF, I have hereunto set my hand and affixed my seal of office at the City of Carson, State of Nevada, this _____ day of _____ A.D. 191____.

J. H. Scheidt

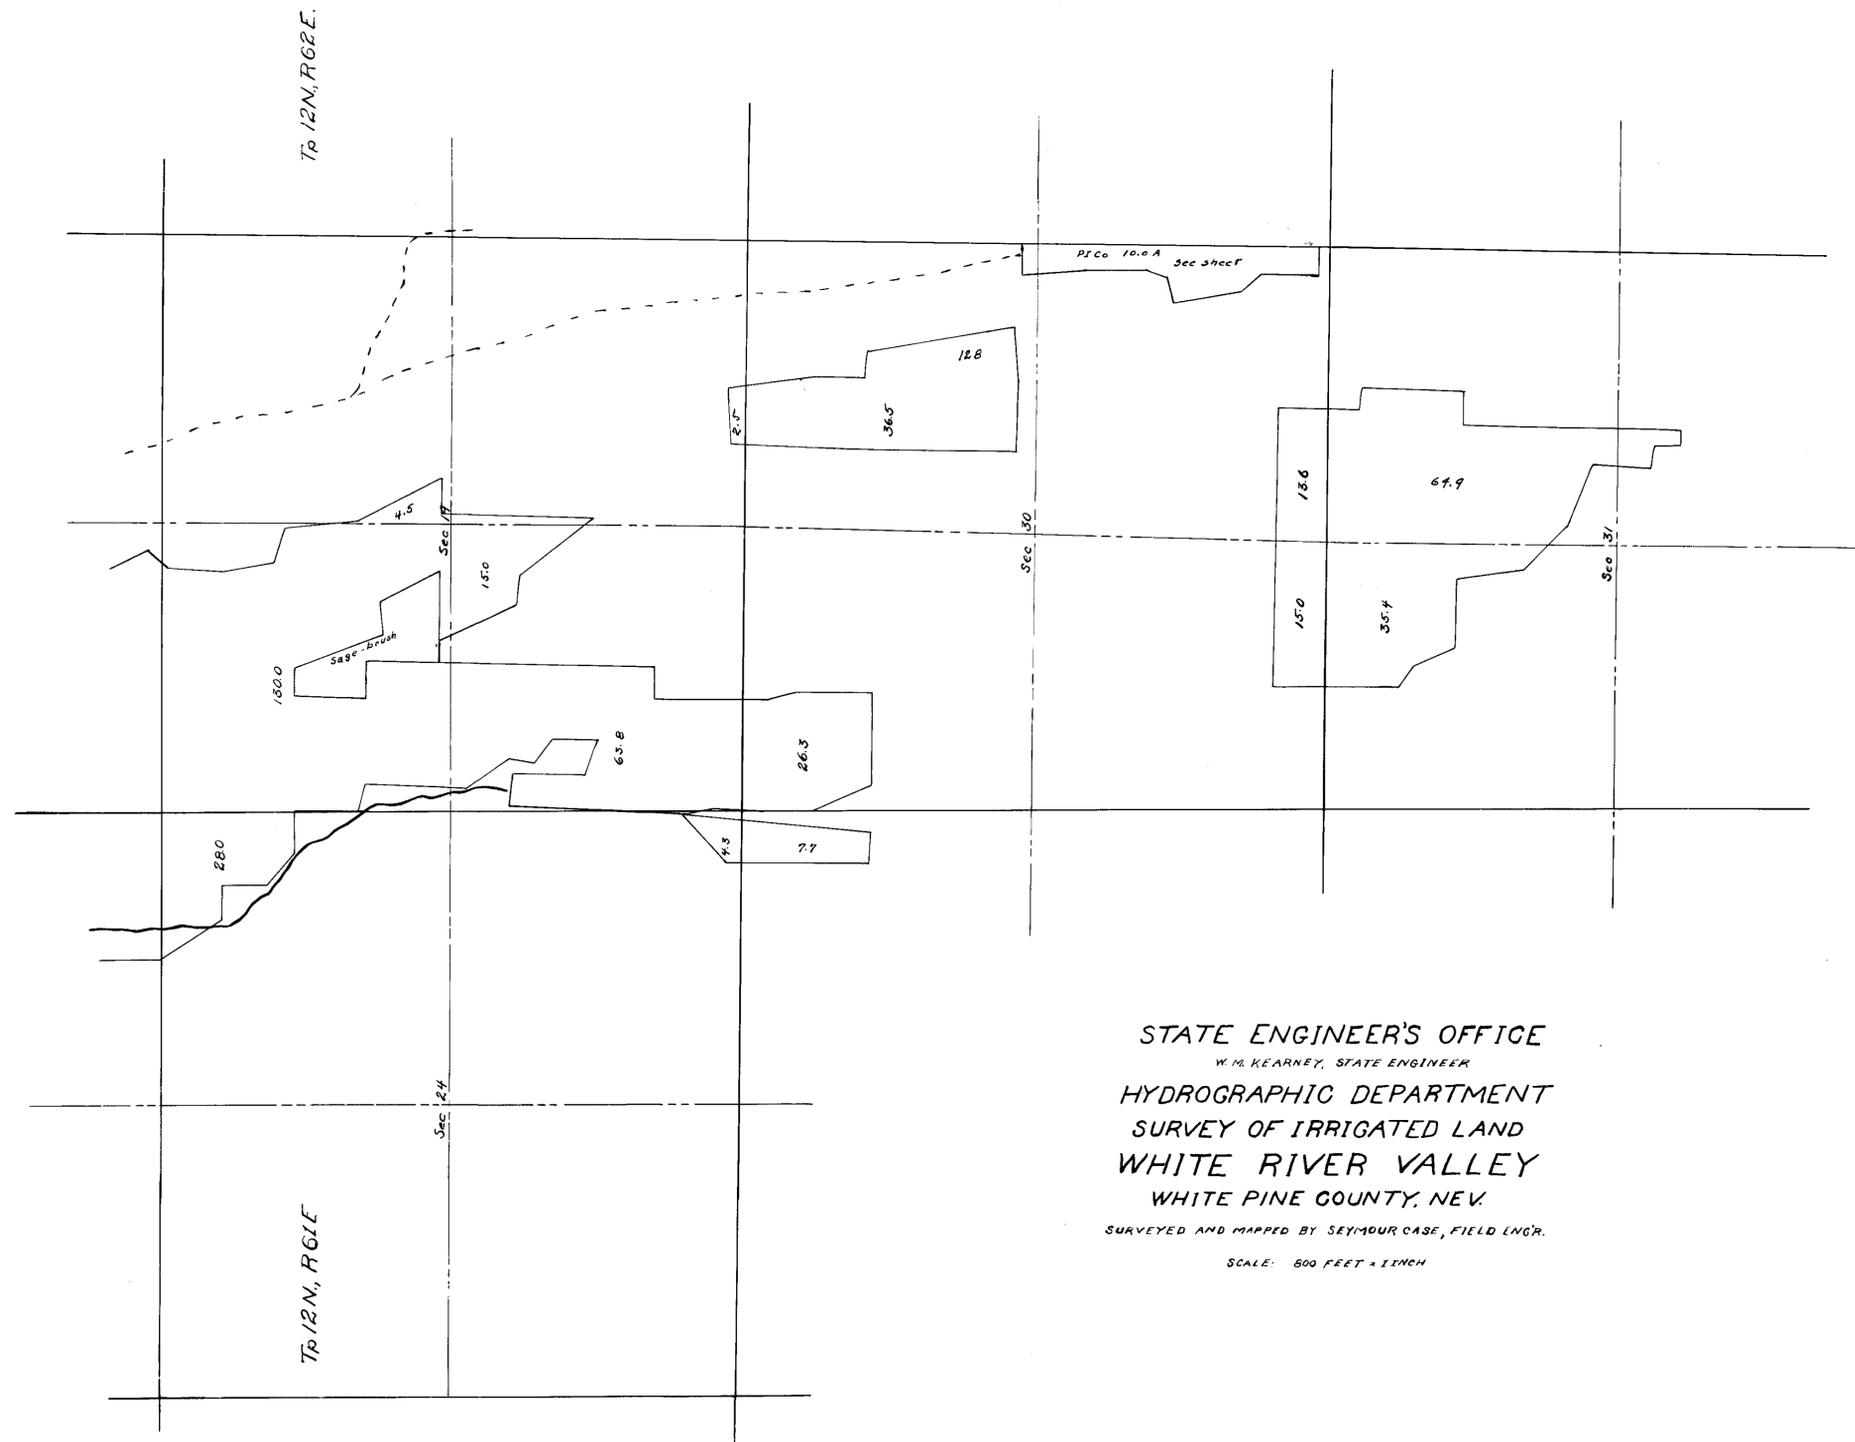

STATE OF NEVADA. } ss.
 County of _____
 _____, being first duly sworn, deposes and says that the accompanying map is a true and accurate plat of the land irrigated by _____ as taken from the field notes of a survey made by me (or under my supervision and direction), completed on the _____ day of _____ 19____.

That the map and survey were made at the instance of _____, and that it truly represents the irrigated lands of said _____.

Surveyor

STATE ENGINEER'S OFFICE
 W. M. KEARNEY, STATE ENGINEER
 HYDROGRAPHIC DEPARTMENT
 SURVEY OF IRRIGATED LAND
 WHITE RIVER VALLEY
 WHITE PINE COUNTY, NEV.
 SURVEYED AND MAPPED BY SEYMOUR CASE, FIELD ENG'R.
 SCALE: 800 FEET = 1 INCH

OFFICE OF STATE ENGINEER
 CARSON CITY, NEVADA
 CULTURAL MAP OF LANDS OF

No. _____
 Water Source _____
 Tributary of _____
 County of _____

Surveyed by _____ .19____
 Mapped by _____ .19____
 Checked by _____ .19____
 Approved by _____ .19____

SCALE 1 inch = 800

PROOF No's - 01161