


Section	Sub-division	Township	Range	Cultivated Acreage	Description of culture	Date of first culture
13	SW 1/4 of NW 1/4	18N	66E		Wild Hay	
13	SE 1/4 of NW 1/4	18N	66E		Wild Hay	
13	NE 1/4 of SW 1/4	18N	66E		Wild Hay	
13	NW 1/4 of SW 1/4	18N	66E		Wild Hay	
14	SE 1/4 of NE 1/4	18N	66E		Wild Hay	

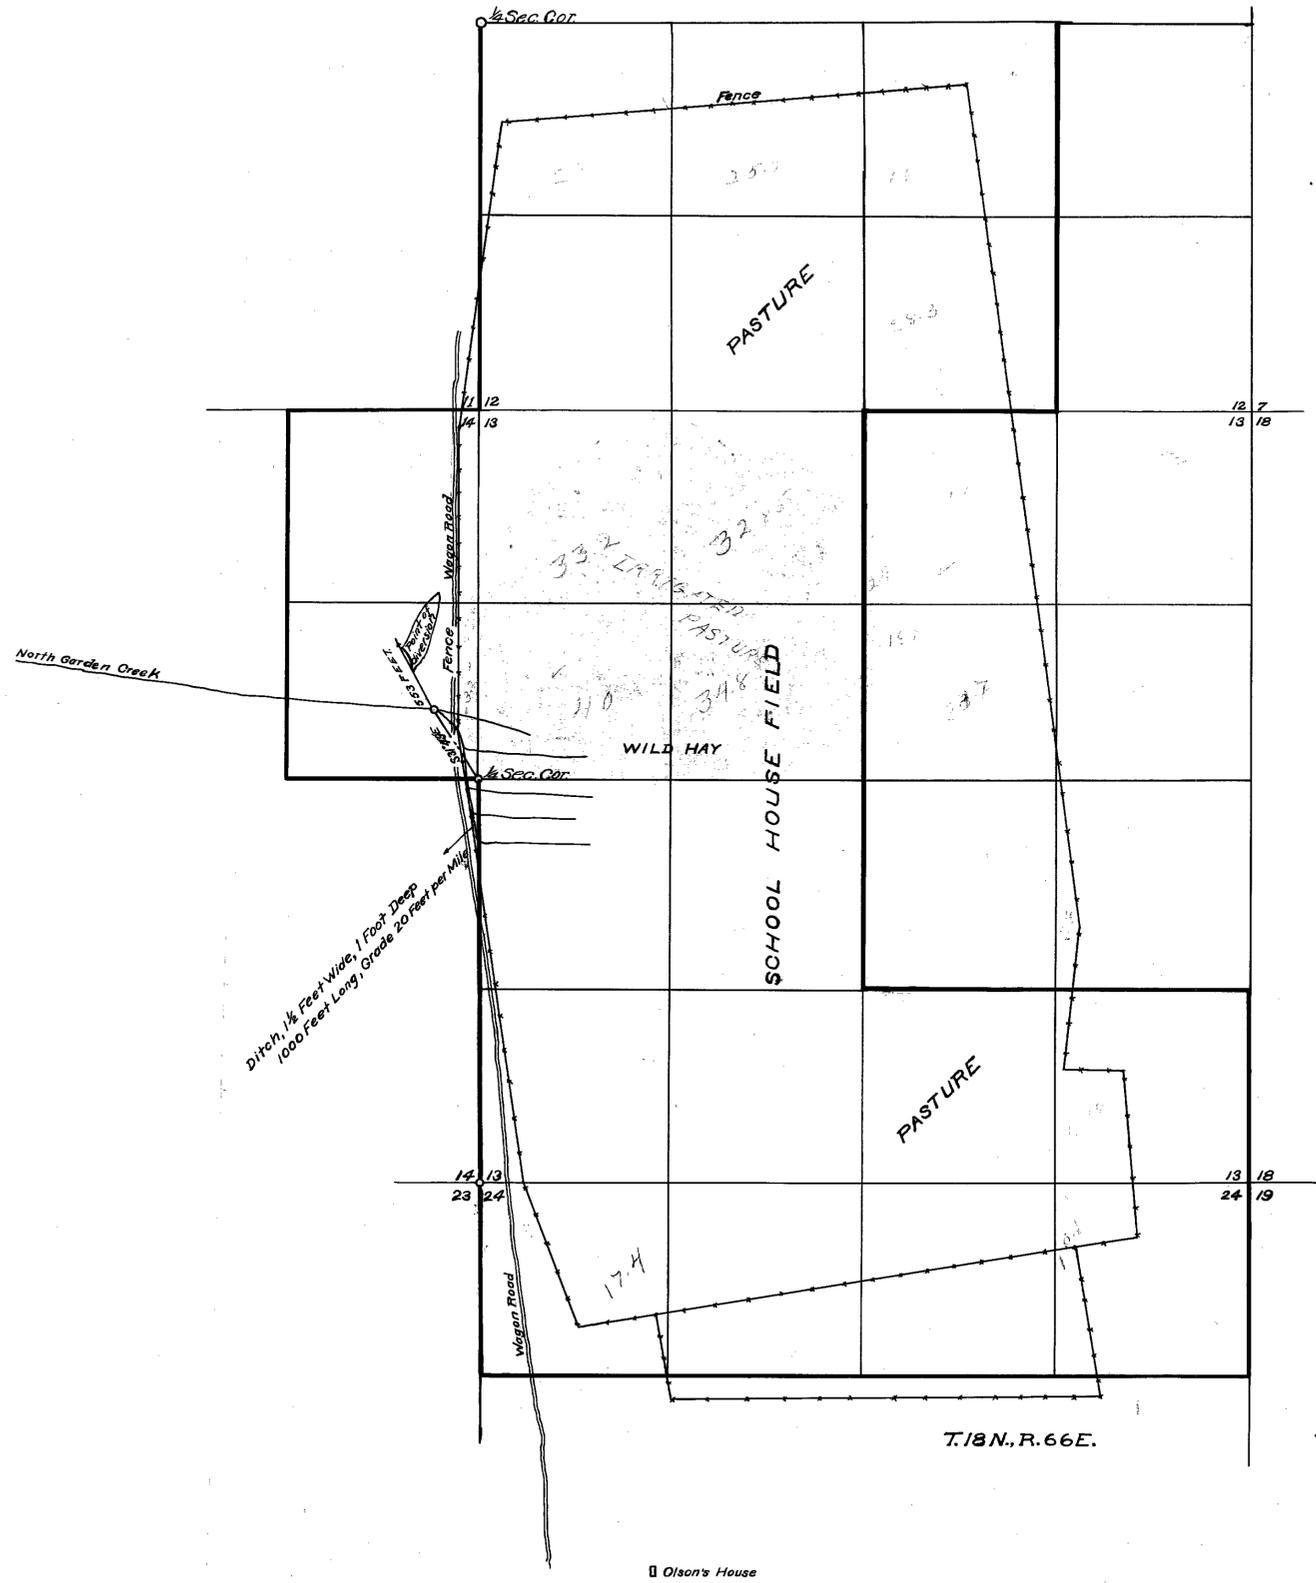

STATE OF NEVADA, ss.
 County of White Pine.
 Frank W. Millard, being first duly sworn, deposes and says that the above map is a true and accurate plat of the lands irrigated by Adams & McGill taken from the field notes of a survey made by me, completed on the 22nd day of September, 1912. That the map and survey were made at the instance of Adams and McGill, owner of said lands, and that it truly represents the irrigated lands of said Adams and McGill.
 Frank W. Millard
 Surveyor
 Subscribed and sworn to before me, this 1st day of Nov, 1912.
 Notary Public, in and for White Pine County, Nevada.

FILE

MAP
 Showing the Irrigation System
 OF
 SCHOOL HOUSE FIELD
 OF
 ADAMS AND MCGILL
 USING
 North Garden Creek
 SCALE 800 FEET = 1 INCH
 01213