


Township 3, North Range 69 East
 PLAT SHOWING LOCATION and IMPROVEMENTS
 of
BUSTER SPRING
 Scale 300ft to 1 inch

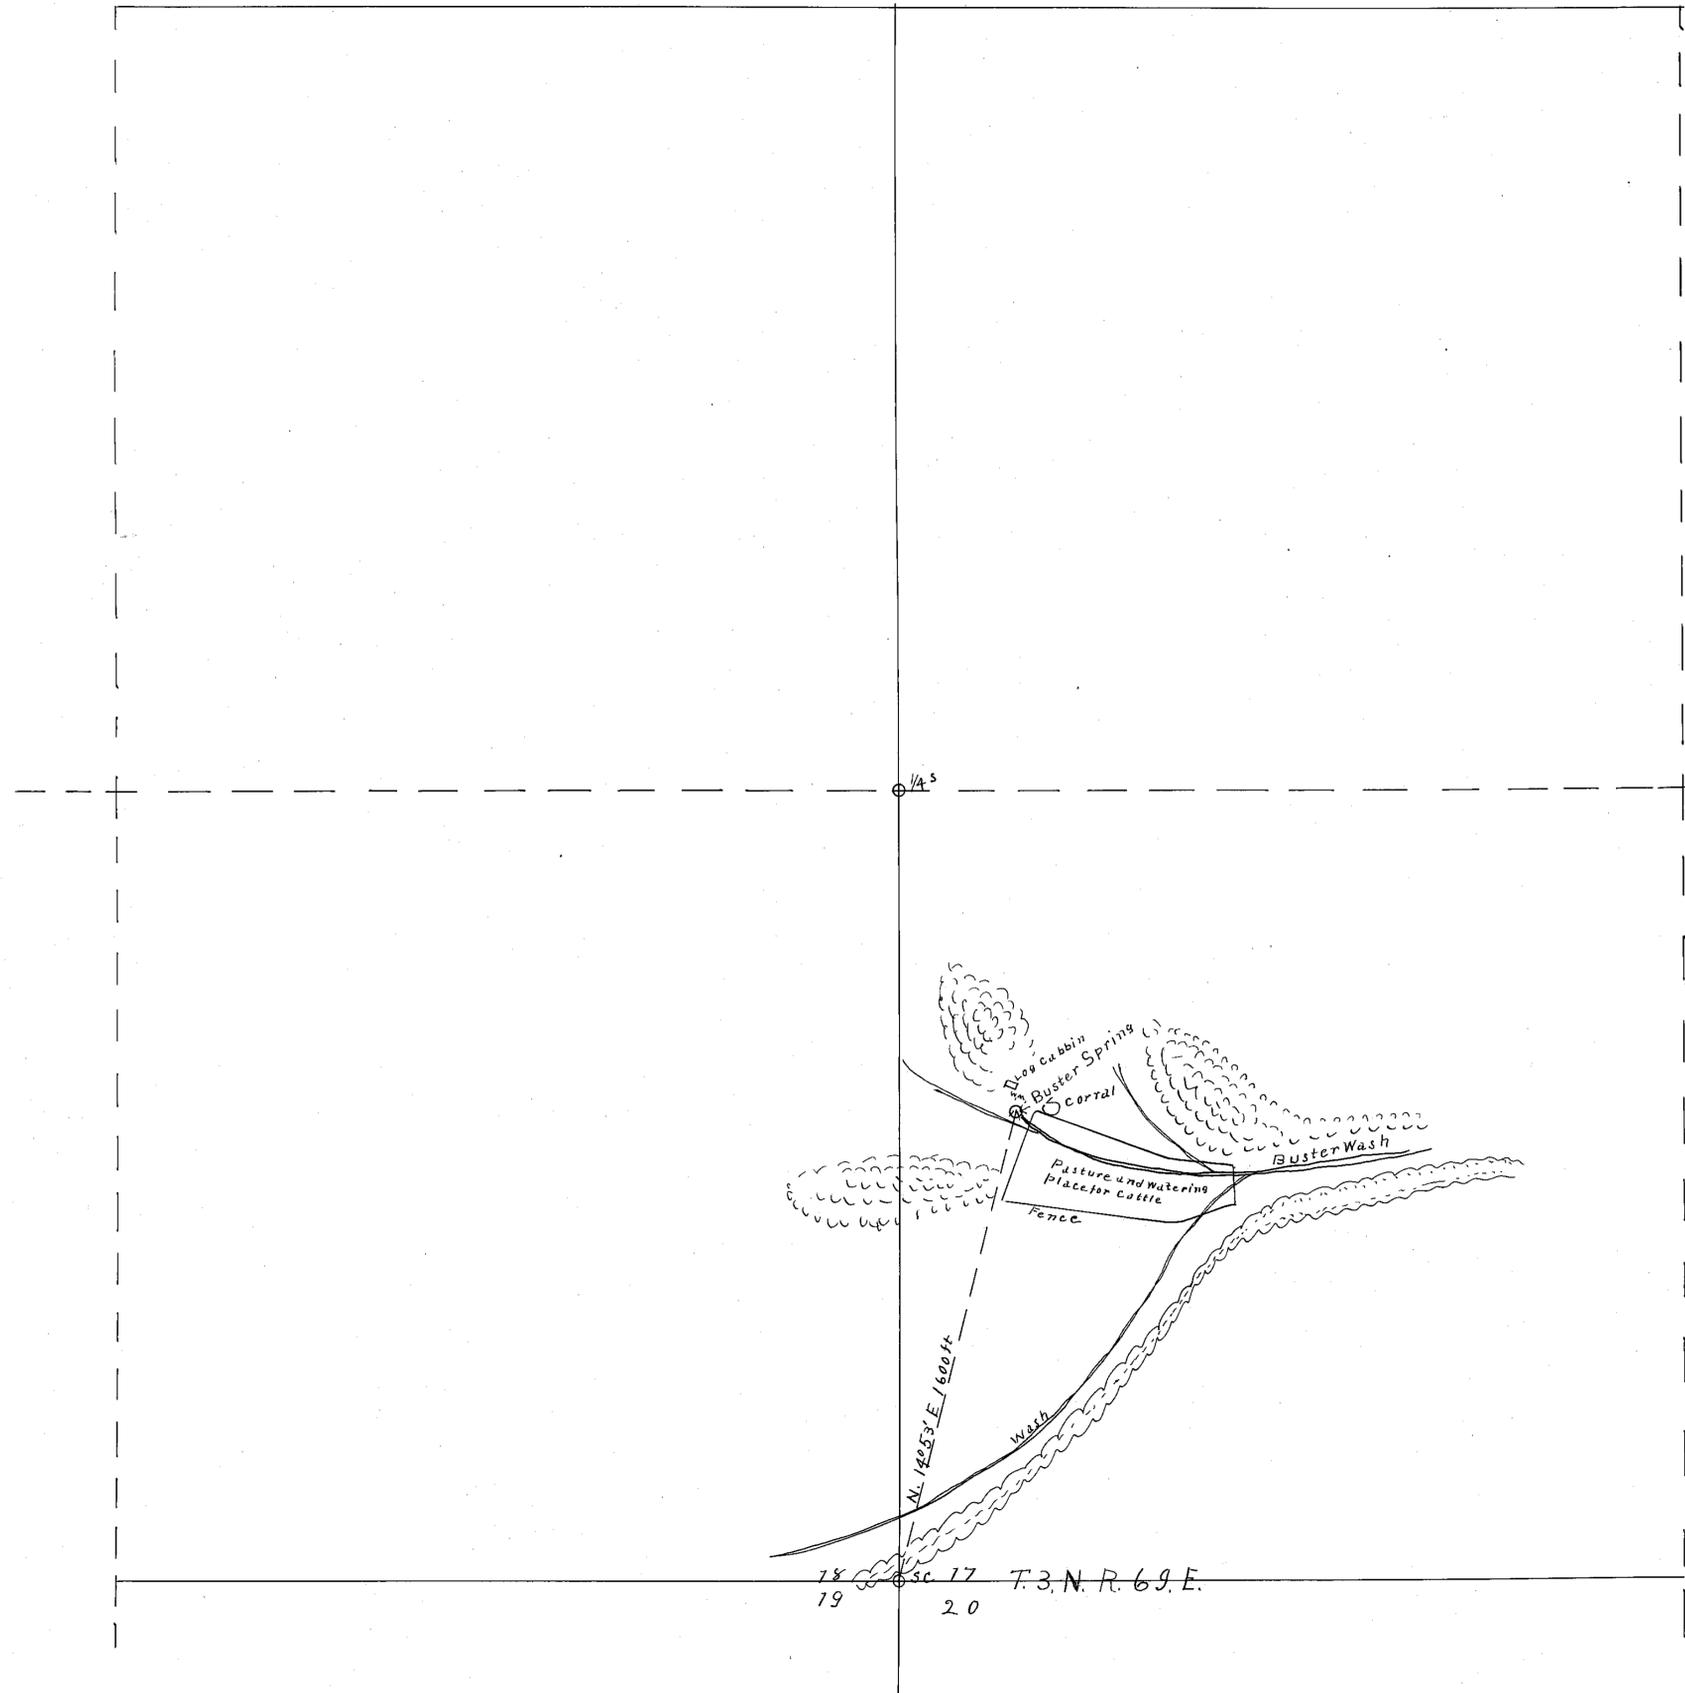

State of Nevada }
 County of Lincoln } SS.

Frank Walker, being first duly sworn, deposes and says that the above is a true and accurate plat of the Spring and improvements, as taken from the field notes of a Survey made by him, completed on the 6th day of May 1913, that the Survey was made at the instance of Edwin Lytle ^{and Joseph DeLmuc}, that the map represents the work described in application No. _____ together with the location of the Spring applied for.

Frank Walker Surveyor.

Subscribed and sworn to before me this 20th day of May 1913.

Ed Garrison
 Notary public in and for the County of Lincoln, State of Nevada.

FILED
 JUN 5 1913

321 11-4-1916