

STATE OF NEVADA SS.
 COUNTY OF WASHOE


I, Ernest E. Muller, Sr., being first duly sworn, depose and say that this map, consisting of one sheet, has been correctly drawn to the designated scale from field notes of a survey made by me on the 27th day of October, 1995, that it truly and correctly represents the proposed location and extent of the works used to divert water from Woolverton Spring in Elko County by Kirk H. Dahl and Ramona W. Dahl for a Change of the Point of Diversion of Permit No. 01810 for Irrigation, Stockwatering & Dam. That the proposed Point of Diversion, the size of the diverting channel, the location and names of all other works which will cross or connect with the proposed works, and the boundary of all lands, showing the areas of use, are truly and correctly designated thereon.

State Water Right Surveyor No. _____
 R. E. and P. L. S. No. 827





Subscribed and sworn to before me this 8th day of November, 1995.

Karen Doty
 Notary Public in and for Washoe County, Nevada

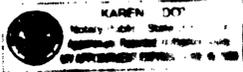

Bearing source was from U. S. G. L. O. plats No. 2652 and 2653 showing the South line of Section 21 as WEST.

Section	Subdivision	Township	Range	Cultivated Acreage	Description of Culture	Date of first culture
31	NW 1/4 NW 1/4	34 N.	61 E.	1.2	Orchard	1877
	NW 1/4 NW 1/4			4.6	Hay	1876
	NW 1/4 NW 1/4			4.3	Pasture	1876
	NE 1/4 NW 1/4			2.8	Pasture	1876
36	NE 1/4 NE 1/4	34 N.	60 E.	8.4	Hay	1876
	NE 1/4 NE 1/4			0.4	Garden	1875
	NE 1/4 NE 1/4			6.0	Grass	1876
	SE 1/4 NE 1/4			1.3	Grass	1876

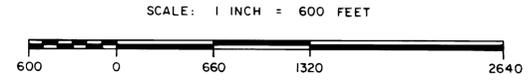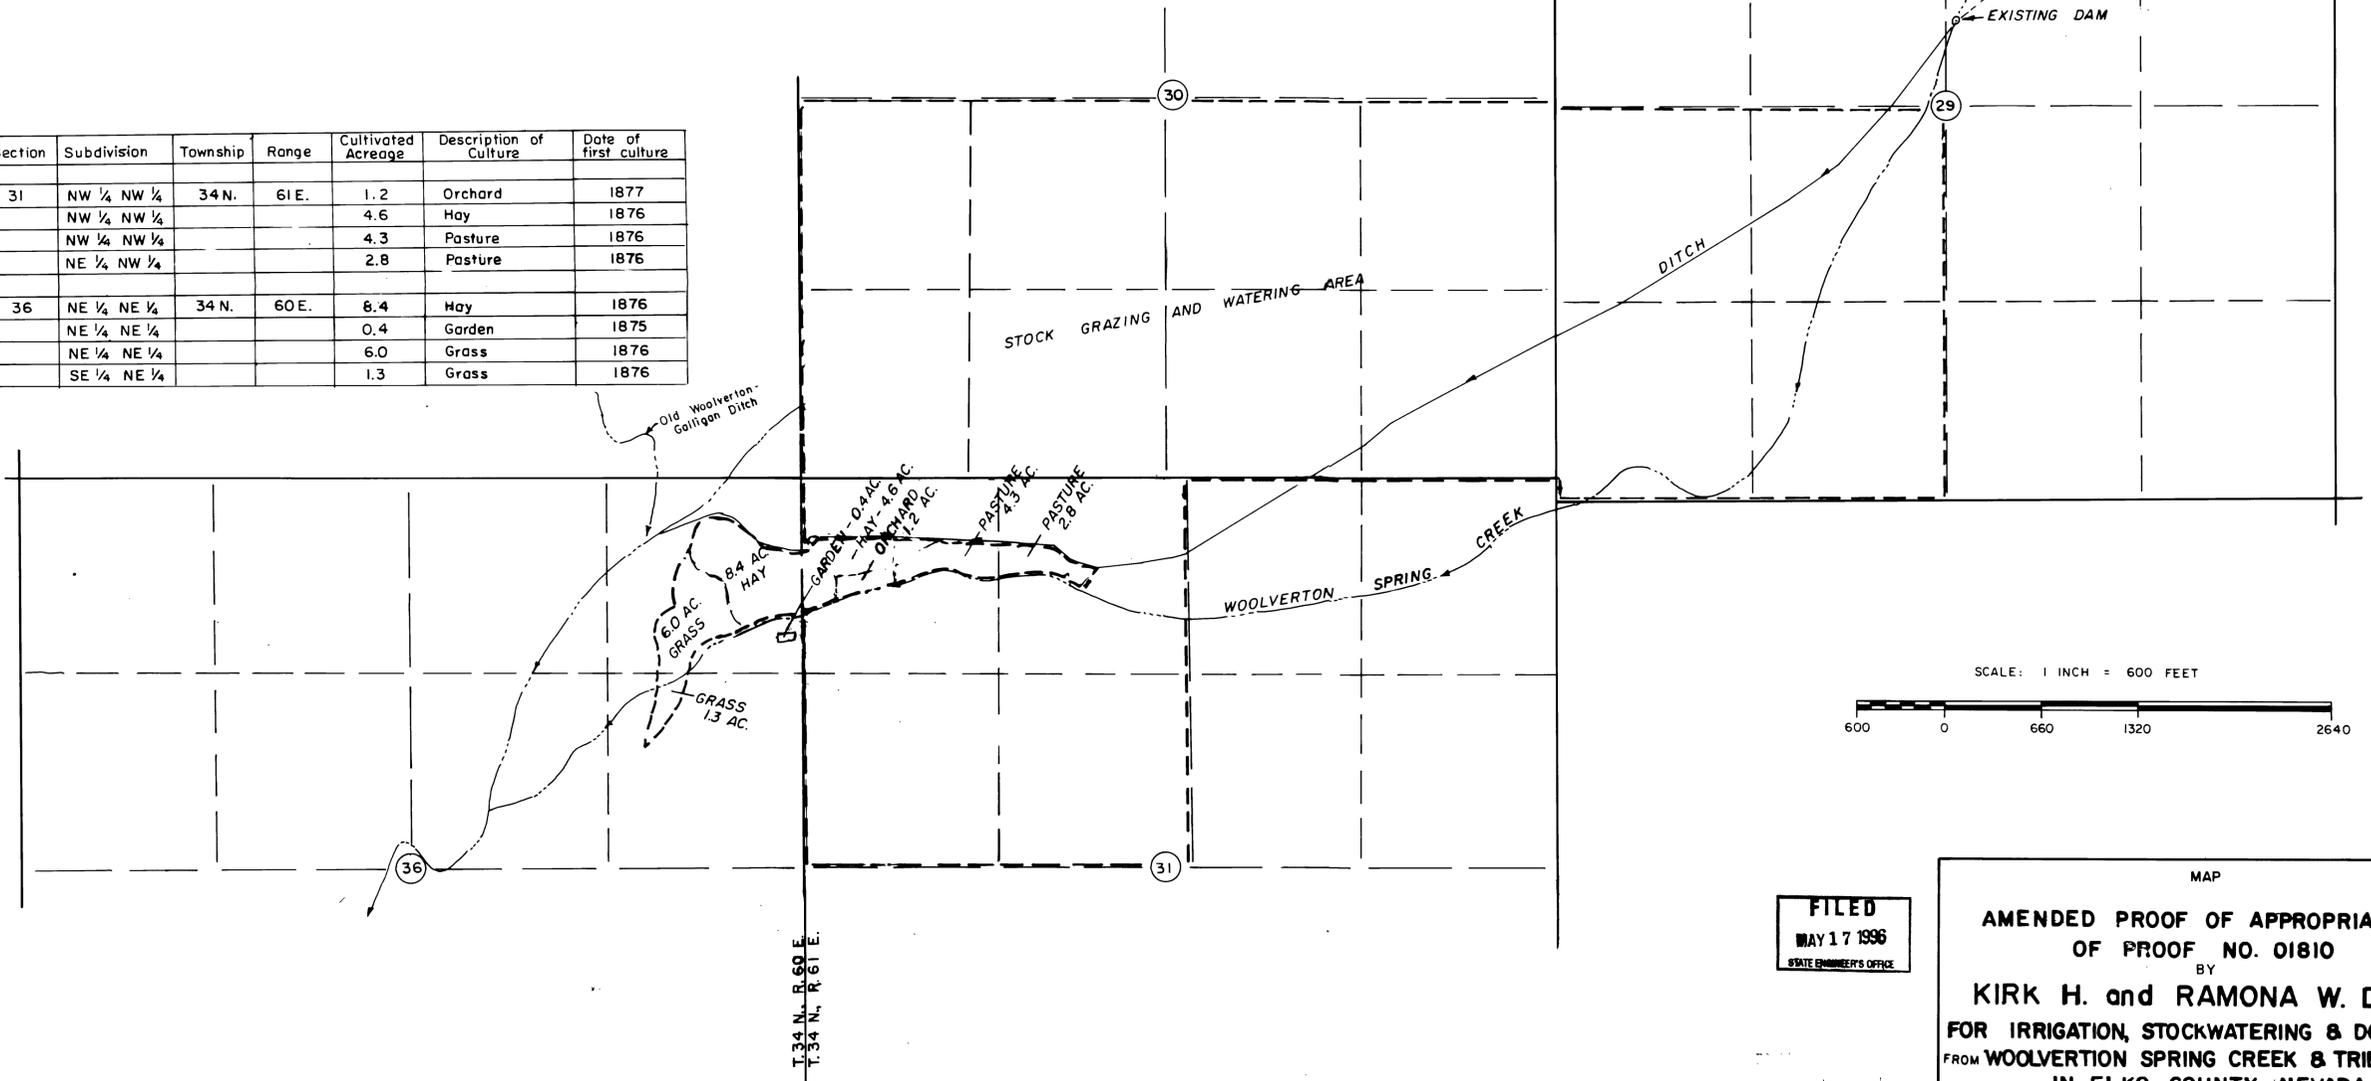

FILED
 MAY 17 1996
 STATE ENGINEER'S OFFICE

MAP
 AMENDED PROOF OF APPROPRIATION
 OF PROOF NO. 01810
 BY
 KIRK H. and RAMONA W. DAHL
 FOR IRRIGATION, STOCKWATERING & DOMESTIC
 FROM WOOLVERTON SPRING CREEK & TRIBUTARIES
 IN ELKO COUNTY, NEVADA

BIG E, INC., 750 W. PUEBLO ST., RENO, NV, 89509 95.11.09