


T. 44. N. R. 53. E. M.D.B.M.

Sec. 9.

Sec. 10.

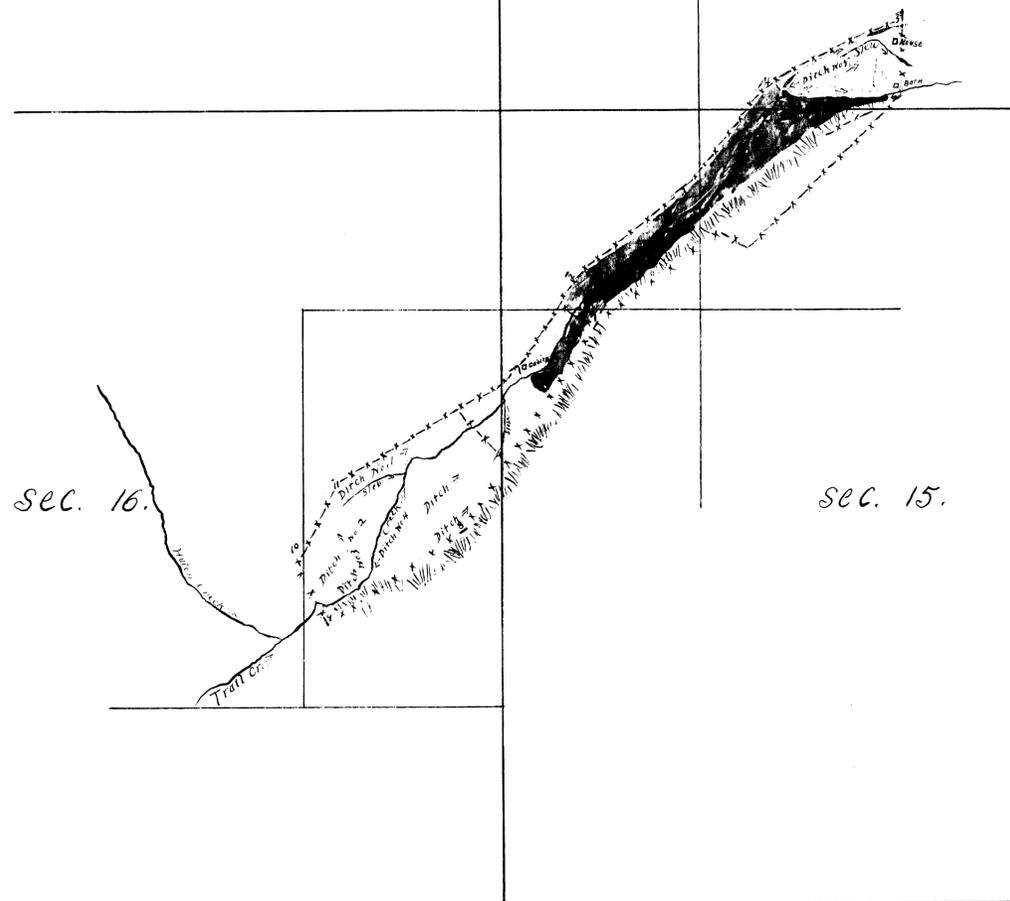

S.E. of SW. Sec. 10. T. 44. R. 53. E. 6 Acres, Timothy & wild meadow hay.  
 S.W. of NW. " 15. " " " " 1.65 " " " " " "  
 S.E. of NE. " 16. " " " " 13.30 " " " " " "  
 NE. of SE. " 16. " " " " 9.51 " " " " " "  
 Total 30.46 Acres.

Homestead Entry Survey No. 75, in the Humboldt National Forest.  
 [Symbol] Irrigated hay land.  
 [Symbol] Willows.  
 [Symbol] Hay land not irrigated

Sec. 16.

Sec. 15.

State of Nevada > S.S.  
 County of Elko  
 I Chester L. Woodward being first duly sworn depose and say that the above map is a true and accurate plat of the land irrigated by me, under the old Dutch and Ireland ditches. That the map and survey were made by me, owner of said land.

Chester L. Woodward  
 Surveyor,  
 Subscribed and sworn to before me this 2nd day of 17th, 1924.  
 Notary public in and for Elko County, State of Nevada.

Subject, Trail Creek.  
 Serial No.  
 Owner, Chester L. Woodward  
 Address, Tuscarora Nevada.  
 Scale, 600' to inch.

Oct. 23, 1924

TRAIL CREEK - PROOF #01876

SECTION	SUB-DIVISION	TOWNSHIP	RANGE	CULTIVATED ACREAGE	DESCRIPTION OF CULTURE	DATE OF FIRST CULTURE
16	LOT 3	T. 44 N.	R. 53 E.	0.45	MEADOW HAY	1887
16	HES 75	-	-	7.11	-	1887
16	HES 75	-	-	6.03	-	1890
15	HES 75	-	-	1.03	-	1890
15	HES 75	-	-	5.88	-	1890
10	HES 75	-	-	2.31	-	1887
10	HES 75	-	-	0.09	-	1887
TOTAL ACRES				22.90		

MAP KEY TO POINTS OF DIVERSION

DITCH	DIRECTION	DISTANCE	TIES FROM POINT OF DIVERSION TO:
1	N 20°05' E	3200'	NE Corner Section 16, T.44N., R.53E.
2	N 64°03' W	1427'	NW Corner Section 15, T.44N., R.53E.
3	S 87°28' E	582'	South Quarter Corner Section 10, T.44N., R.53E.
4	N 80°06' E	406'	North Quarter Corner Section 15, T.44N., R.53E.



T. 44 N., R. 53 E., M.D.M.  
BASIS OF BEARING: Magnetic, var. 16°E

STATE OF NEVADA  
SS.  
COUNTY OF ELKO


I, William A. Nisbet, being first duly sworn, depose and say that this map, consisting of one sheet, has been correctly drawn to the designated scale from field notes of a survey made by me, or under my supervision and direction, on the 2nd day of June, 1994; and also certain aerial photographs of the Soil Conservation Service; that it truly and correctly represents the existing location and extent of the works used to divert water from TRAIL CREEK and SPRINGS and TRIBUTARIES, in Elko County, by NORMAN L. THOMPSON for IRRIGATION, STOCKWATER and DOMESTIC purposes. That the existing points of diversion, the approximate location and size of the diverting channel, all reservoirs or basins, the location and names of all other works which cross or connect with the existing works, and the boundary of all lands, showing by 40-acre subdivisions, the areas irrigated, are fully and correctly designed, located and shown.

STATE WATER RIGHT SURVEYOR NO. 448




Subscribed and sworn to before me this \_\_\_ day of


June, 1994.

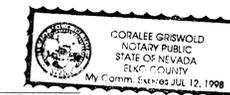

NOTARY PUBLIC in and for ELKO COUNTY, NEVADA

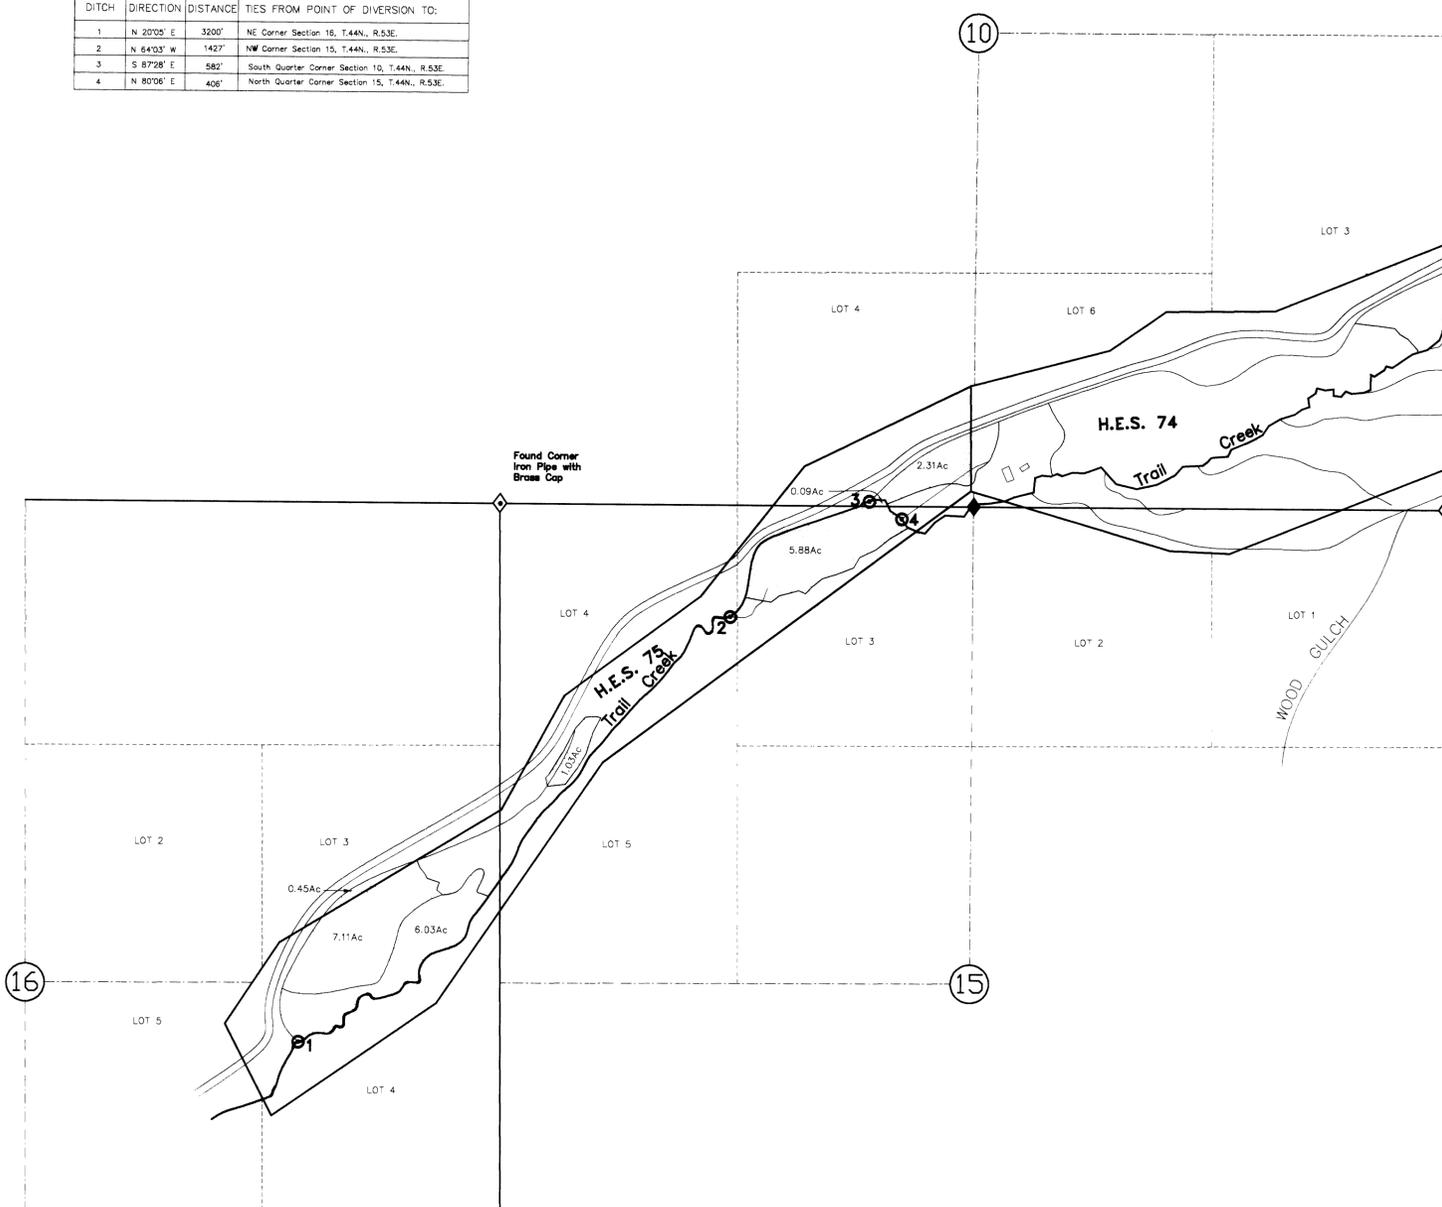

- LEGEND**
- SPRING
  - DITCH
  - CREEK OR RIVER
  - ROAD
  - SECONDARY ROAD
  - MEADOW HAY
  - POINT OF DIVERSION
  - EDGE OF CULTURE

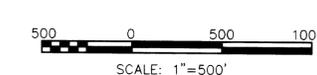

FILED  
OCT 14 1994

MAP TO ACCOMPANY  
**PROOF OF APPROPRIATION #01856**  
IRRIGATION, STOCKWATER  
& DOMESTIC purposes  
**Norman L. Thompson**

FOR BY FROM IN  
TRAIL CREEK and SPRINGS and TRIBUTARIES  
ELKO COUNTY, NEVADA

**CHILTON** Engineering and Surveying, LTD  
421 Court Street  
Elko, Nevada 89801

W94033 1/1

NO.	BY	DATE	DESCRIPTION	CHKD.	APP'D.
REVISIONS					
1	DJH	SEPT. 1994			