


| Section | Subdivision | Township | Range | Cultivated acreage | Description of Culture | Date of first Culture |
|---------|-----------------|----------|-------|--------------------|------------------------|-----------------------|
| 9 | NW 1/4 - SE 1/4 | 13 N | 70 E | 0.5 | Barley | |
| 9 | NW 1/4 - SE 1/4 | 13 N | 70 E | 2.9 | Wild Grass | |
| 9 | NW 1/4 - SE 1/4 | 13 N | 70 E | 3.7 | Garden | |

G. T. BAKER TRACT
Sect 9 - T. 13 N. R. 70 E.

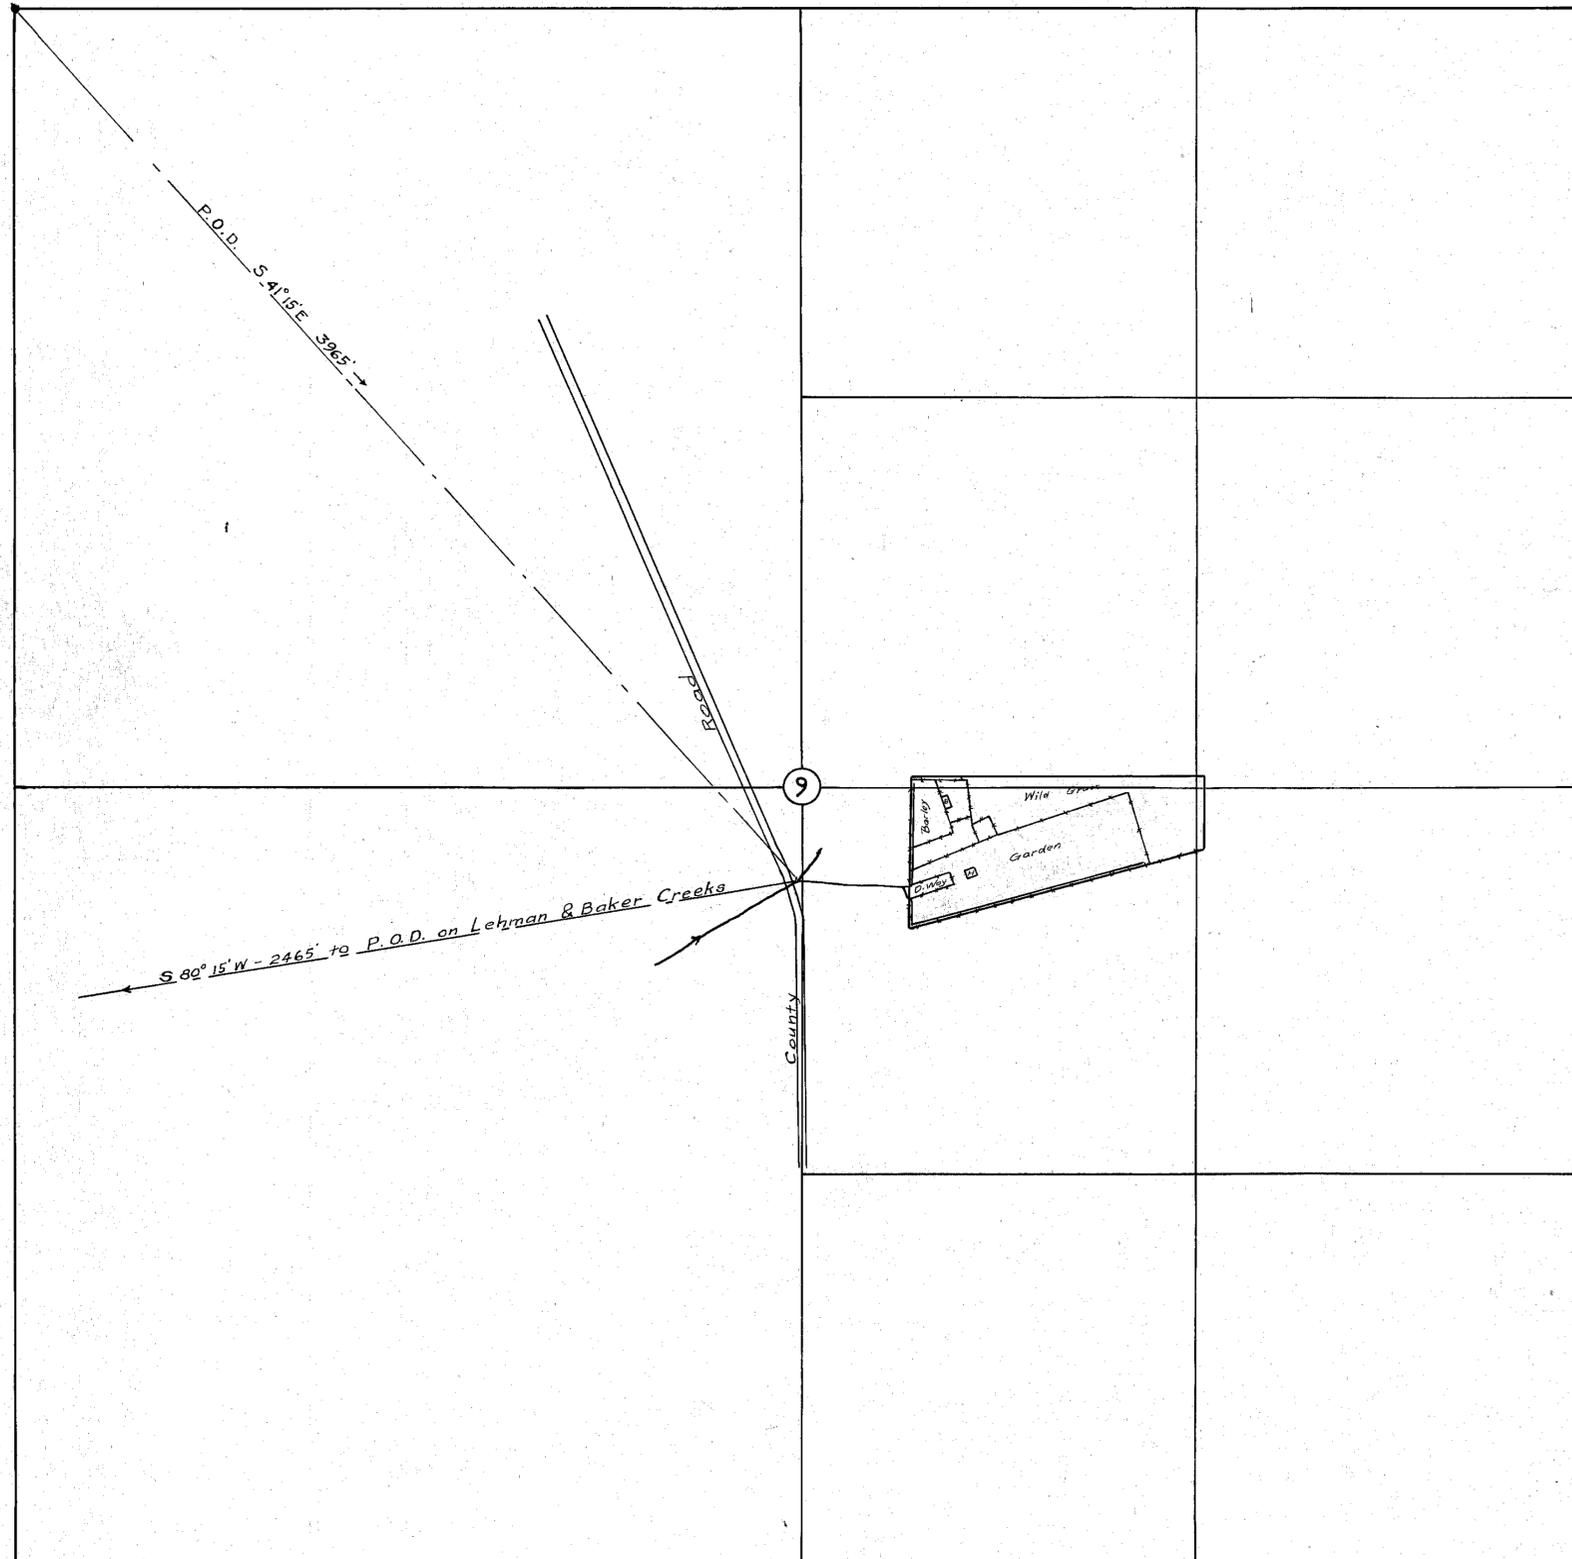


STATE OF NEVADA } 5.6.
County of White Pine }

I, F.W. Millard, being first duly sworn, depose and say that the above map is a true and accurate plat of the lands irrigated by G.T. Baker, as taken from the field notes of a survey made under my supervision, completed on the 10th day of Sept 1925. That the map and survey were made at the instance of G.T. Baker owner of said lands, and that it truly represents the irrigated lands of said G.T. Baker.

F.W. Millard
Surveyor.

Subscribed and sworn to before me
this 12th day of October, 1925.

J. M. Lockhart
Notary Public in and for White Pine Co., Nev.

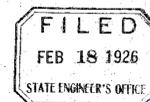

MAP
SHOWING LANDS IRRIGATED
By
G. T. BAKER

Scale 1 inch = 300 Ft.

Ed. Millard & Son.
Ely, Nev.

*Nothing found under the
the above map of G.T. Baker
with P.O.D. Creek adjacent to
See subdivision map of
Subscribed and sworn to before me
this 12th day of October 1925.*