


SECTION	SUB-DIVISION	TOWNSHIP	RANGE	CULTIVATED ACREAGE	DESCRIPTION	DATE OF FIRST CULTURE
28	LOT 1	T. 23 N.	R. 22 E.	1.98	ALFALFA	
28	LOT 2	T. 23 N.	R. 22 E.	2.33	ALFALFA	
28	LOT 4	T. 23 N.	R. 22 E.	25.68	ALFALFA	
28	LOT 5	T. 23 N.	R. 22 E.	1.01	GARDEN ORCH.	
28	LOT 6	T. 23 N.	R. 22 E.	3.99	ALFALFA	
28	LOT 7	T. 23 N.	R. 22 E.	18.51	ALFALFA	
28	SW SW	T. 23 N.	R. 22 E.	1.94	ALFALFA	
28	LOT 8	T. 23 N.	R. 22 E.	1.76	ALFALFA	
26	LOT 8	T. 23 N.	R. 22 E.	1.16	ALFALFA	

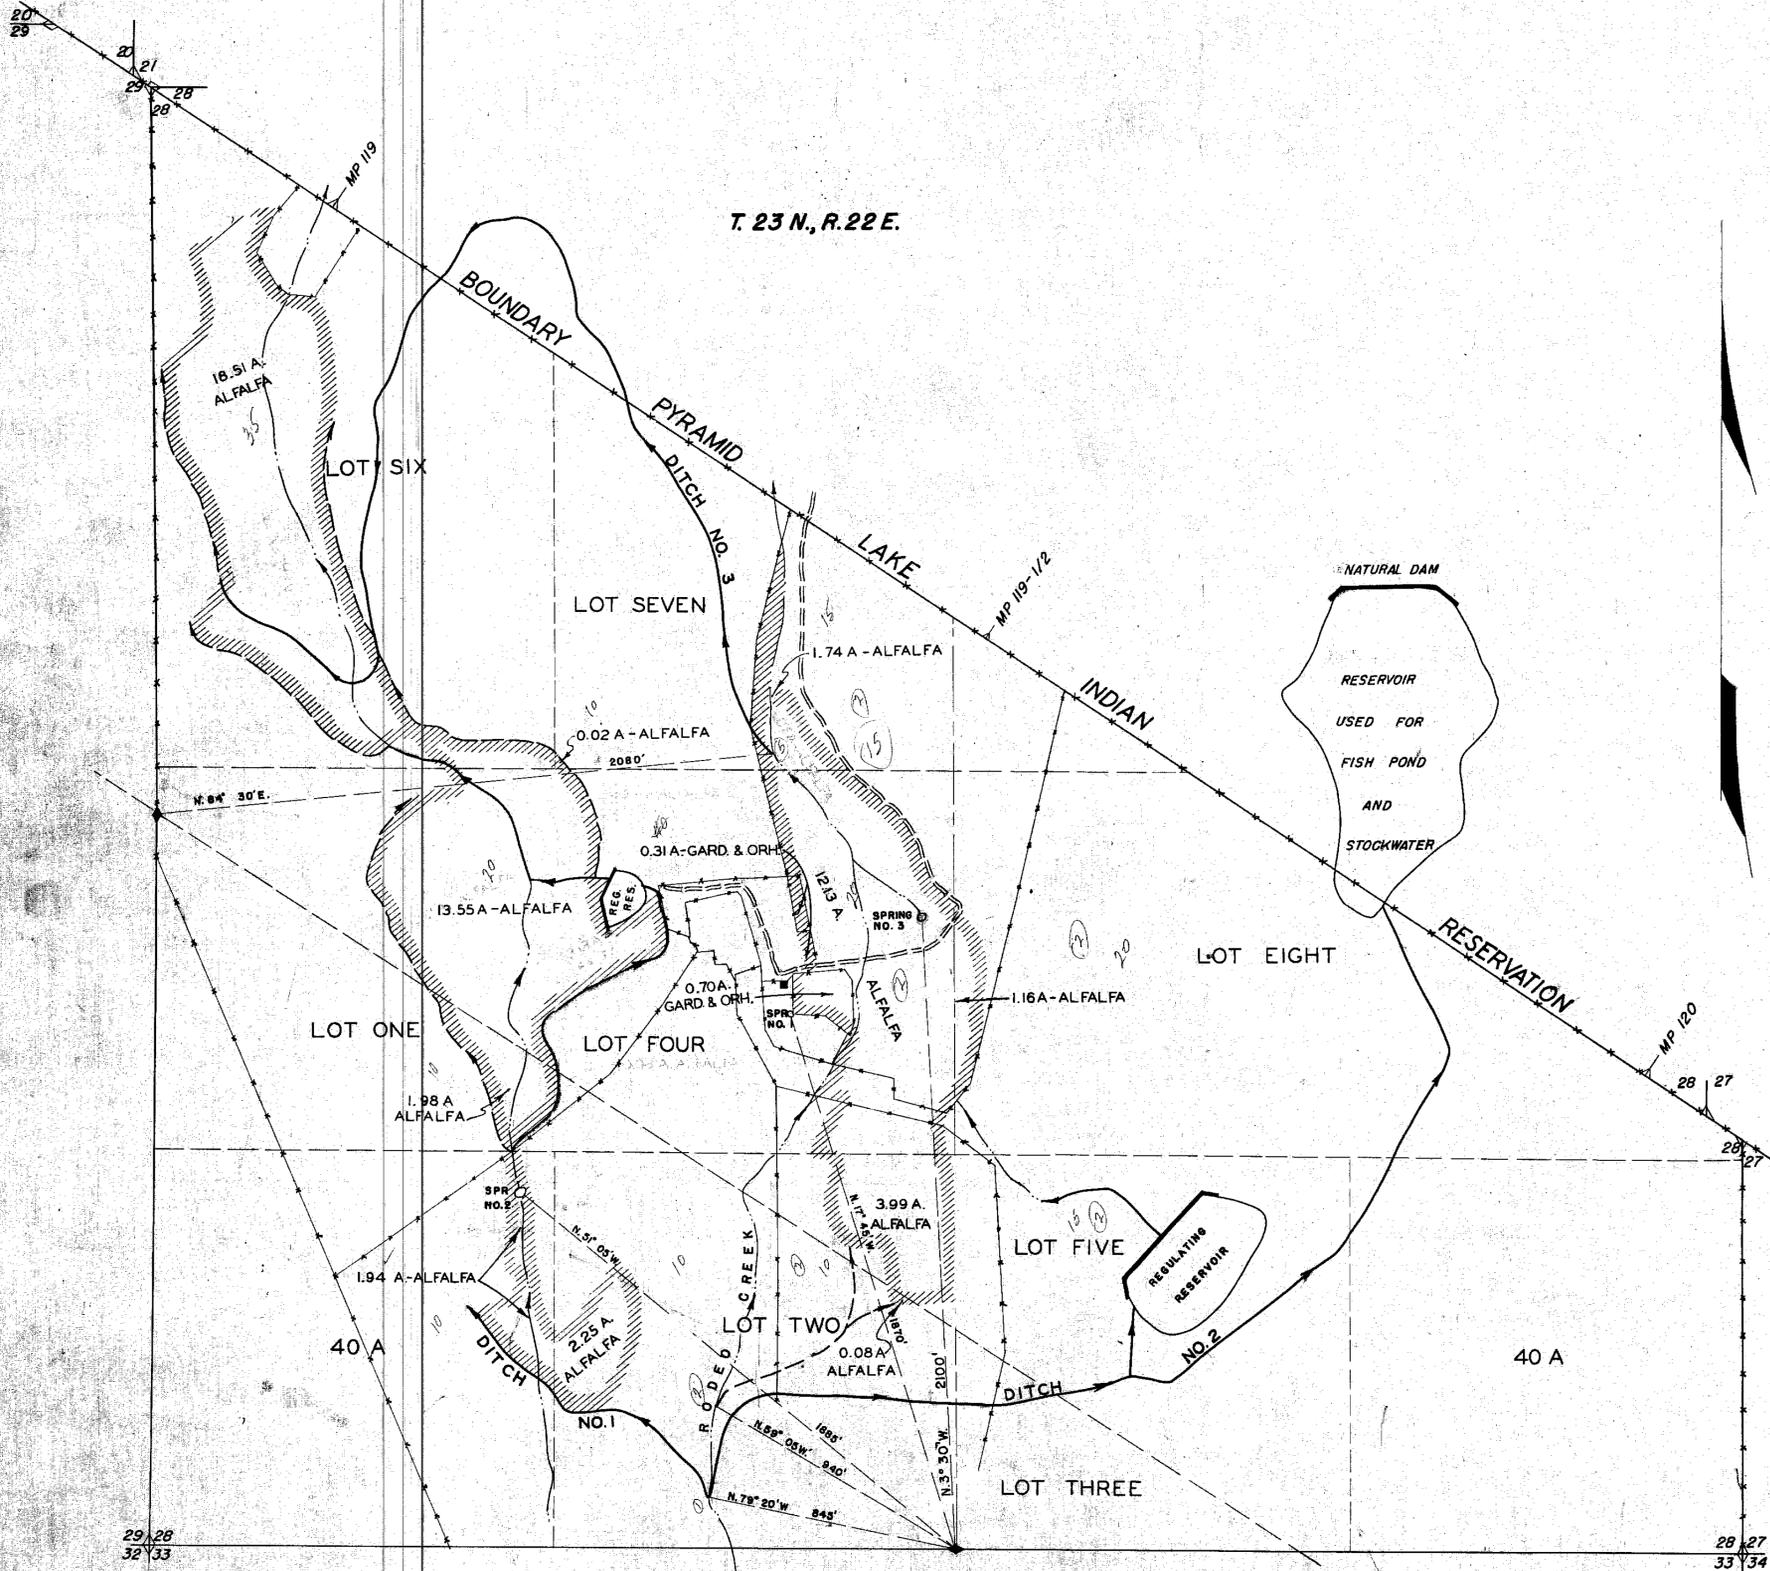

STATE OF NEVADA

COUNTY OF WASHOE

I, ROBERT F. GUINN, being first duly sworn, depose and say that this map, consisting of one sheet, has been correctly drawn to the designated scale from field notes of a survey made by me between January 12th and April 14th, 1945, that it truly and correctly represents the location and extent of the works used to divert water from RODEO CREEK and tributaries including springs No's 1, 2, and 3, in WASHOE COUNTY by IRA G. BLUNDELL for irrigation, stockwatering, and domestic purposes. That all other works or streams which are crossed by or connected with said works, and the boundary, area and kind of culture of lands irrigated, are correctly shown and designated thereon.

Robert F. Guinn
STATE WATER RIGHT SURVEYOR

Subscribed and sworn to before me this 9th day
Nov. 1946

Notary Public
NOTARY PUBLIC IN AND FOR WASHOE COUNTY, NEV.

NOTE: ENTIRE AREA SHOWN OWNED BY CLAIMANT.

FILED
Feb. 12, 1947

FILED
Nov. 18, 1946



MAP TO ACCOMPANY PROOF OF APPROPRIATION FOR IRRIGATION, STOCKWATERING & DOMESTIC USE BY
IRA G. BLUNDELL
FROM
RODEO CREEK & TRIBUTARIES