


Section	Sub-division	Twp.	Range	Cultivated acreage	Description of culture	Date of first culture
1	SE ⁴ SW ⁴	17 N.	20 E.	0.39	Garden	
"	"	"	"	1.28	Grain and Alfalfa	
"	SW ⁴ SW ⁴	"	"	6.52	"	
2	SE ⁴ SE ⁴	"	"	9.14	"	
"	NE ⁴ SE ⁴	"	"	0.22	"	
12	NE ⁴ NW ⁴	"	"	0.15	"	
"	NW ⁴ NW ⁴	"	"	0.36	"	

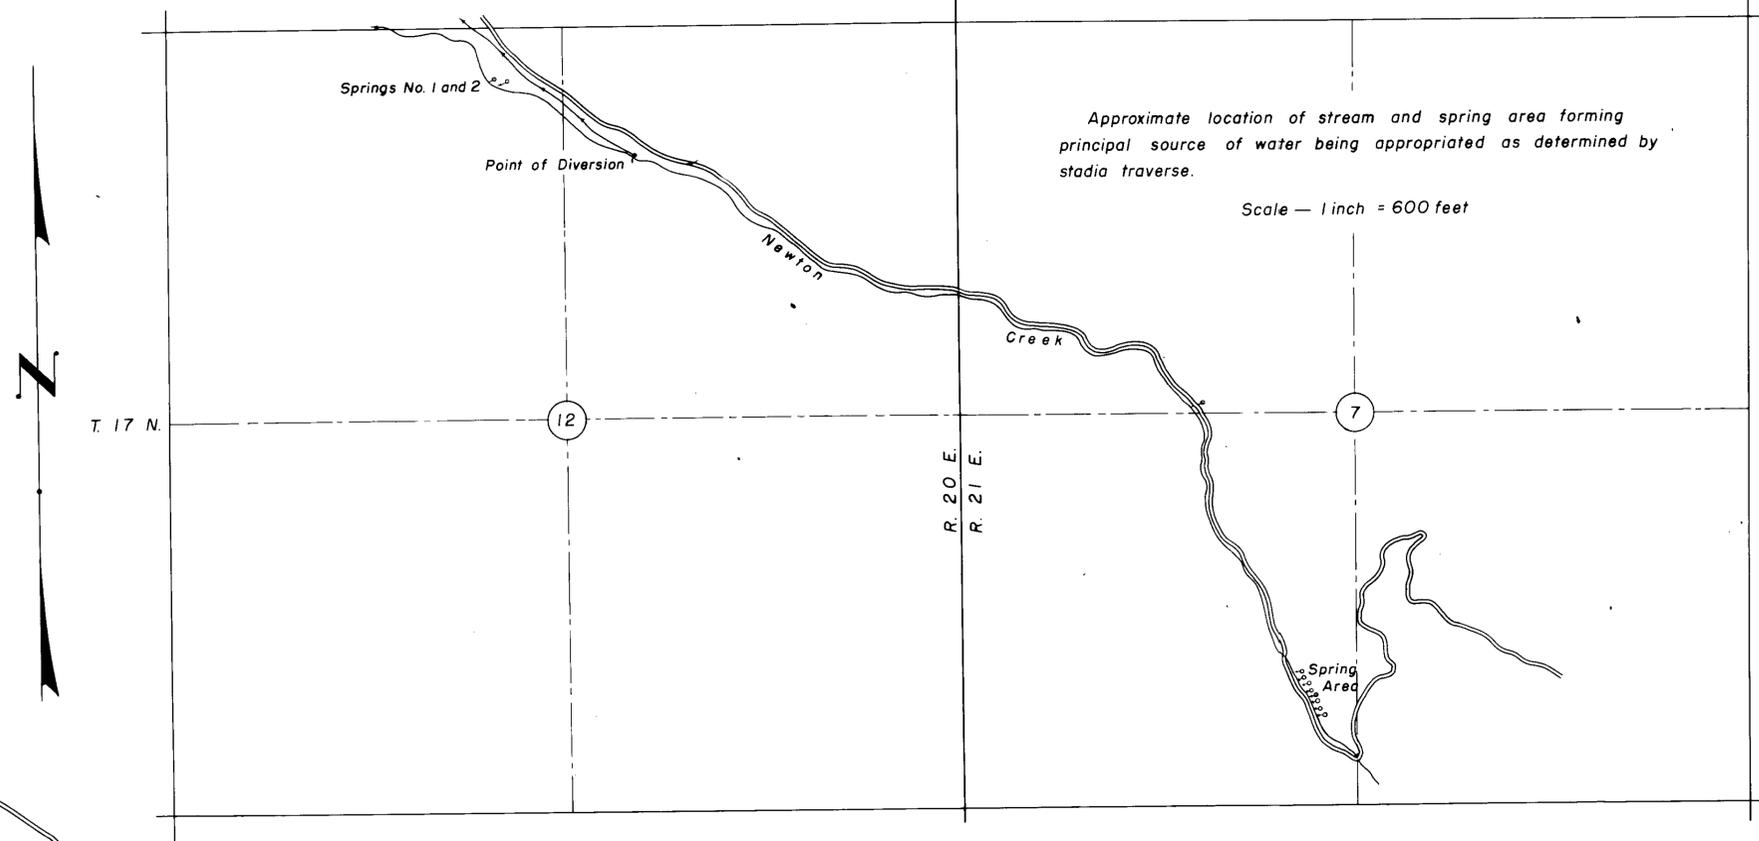


State of Nevada _____ ss.
 County of Washoe _____ ss.

I, ROBERT F. GUINN, being first duly sworn, depose and say that this map, consisting of one sheet, has been correctly drawn to the designated scale from field notes of a survey made under my supervision and direction between the 1st day of Jan. and the 17th day of July, 1948; that it truly and correctly represents the location and extent of the works used to divert water from NEWTON CREEK and SPRINGS No. 1 and 2, in WASHOE COUNTY, by MARY WRIGHT BAIN for irrigation purposes. That all other works or streams which are crossed by or connected with said works, and the boundary, area and kind of culture of lands irrigated, are correctly shown and designated hereon.

Robert F. Guinn
 State Water Right Surveyor

Subscribed and sworn to before me this 7th day of Sept., 1948.

W. Guinn
 Notary Public in and for WASHOE COUNTY, NEVADA

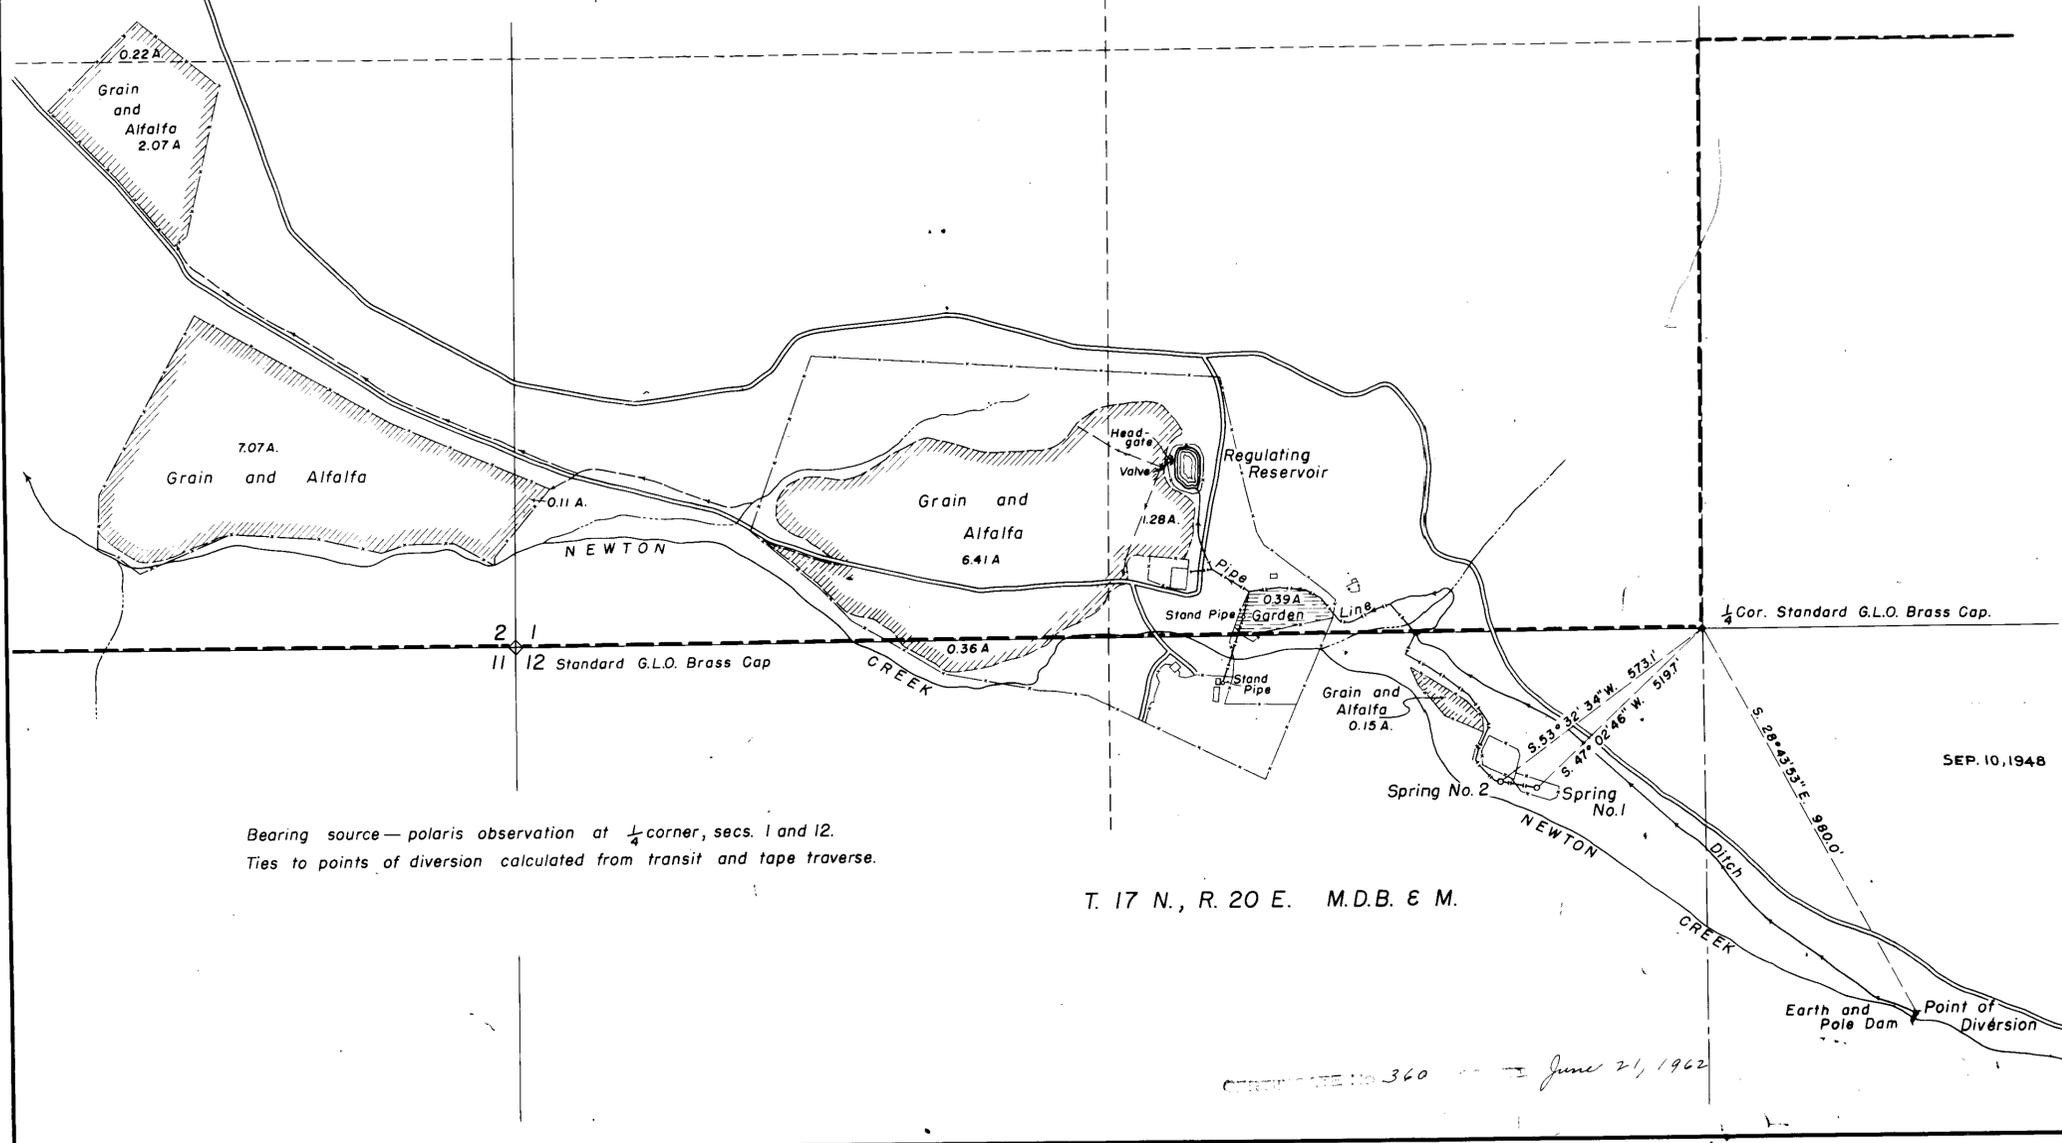


Bearing source—polaris observation at 1/4 corner, secs. 1 and 12.
 Ties to points of diversion calculated from transit and tape traverse.

T. 17 N., R. 20 E. M.D.B. & M.

CEILING CASE NO. 360 June 21, 1962

SEP. 10, 1948

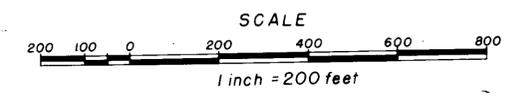

MAP
 To ACCOMPANY PROOF OF
 APPROPRIATION FOR IRRIGATION BY
 MARY WRIGHT BAIN FROM NEWTON
 CREEK AND SPRINGS No. 1 AND 2