

STATE OF NEVADA
CARSON CITY S.S.

I, Bruce R. Scott, being first duly sworn, depose and say that this map, consisting of one sheet, has been correctly drawn to the designated scale from field notes of a survey made under my supervision on the 8th day of November, 1991, that it truly and correctly represents the proposed location and extent of the works used to divert water from Morgan Creek and Tributaries in Nye County, Nevada, by Store Safe Redlands Associates, Ltd., a Partnership, dba Rock Springs Ranch for stockwatering purposes; that the points of diversion, the location and size of the diverting channel or other conduit, the place and manner of use, and the location and names of all other works or structures which are crossed by or connected with the said works, are fully and correctly designated hereon.

Bruce R. Scott
State Water Right Surveyor
Nevada
No. 427
M.D. 8513

Subscribed and sworn to before me this 5th day of February 1992.
Notary Public in and for Carson City, Nevada.

Carol S. Walton

CAROL S. WALTON
Notary Public - Nevada
Carson City, Nevada
My Exp. Expires Nov. 8, 1994


BASIS OF BEARING

NORTH LINE OF THE NORTHWEST QUARTER SECTION 23 T.12N., R.47E., M.D.B.&M., WEST PER BLM PLAT MAP DATED NOVEMBER 3, 1981.

NOTES:

Morgan Creek location referenced from Mesquite Creek and Danville, Nevada USGS Topographic maps, (1971), U.S.F.S. Boundary referenced from Mesquite Creek, Nevada USGS Topographic map (1971).
The Point of Diversion tie in Section 23, T.12 N., R.47 E., M.D.B.&M., amends the tie shown in said Section 23 on the map filed to support Proof 02359.
Some section lines placed on this map are approximate due to the unsurveyed nature of the land and the fact that a detailed survey of the entire watershed was not accomplished as a part of the preparation of this map.

T.12N., R.47E. AND R.48 E., M.D.B.&M.

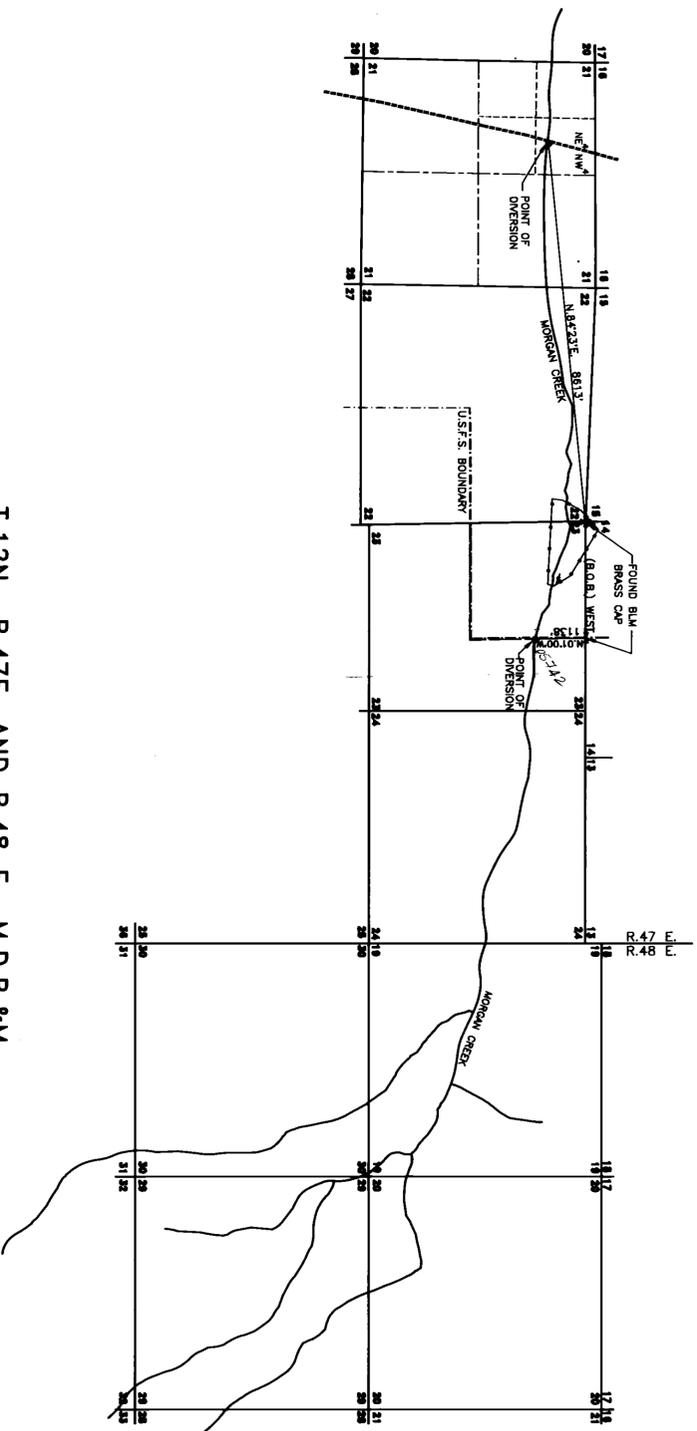

MAP

TO ACCOMPANY PROOFS OF APPROPRIATION FOR STOCKWATERING PURPOSES AND TO AMEND BY THE EXISTING MAP FILED UNDER PROOF 02359

STORE SAFE REDLANDS ASSOCIATES, LTD.,
A PARTNERSHIP
dba **ROCK SPRINGS RANCH**
MORGAN CREEK AND TRIBUTARIES IN
NYE COUNTY, NEVADA



JOB NO. 90-018-01
DATE 2-24-92
REVISION
DRAWN BY FRB
Sheet | of |

RESOURCE CONCEPTS INC.
340 North Minnesota Street, Carson City, Nevada 89701 (702) 883 - 1600

ENGINEERING · ECONOMICS · RESOURCE PLANNING


NORTH



STATE ENGINEERS
3030 W. 4TH ST.
CARSON CITY, NV 89401
STATE ENGINEERS' OFFICE


FILED
FEB 28 1992
STATE ENGINEERS' OFFICE

05742 02359

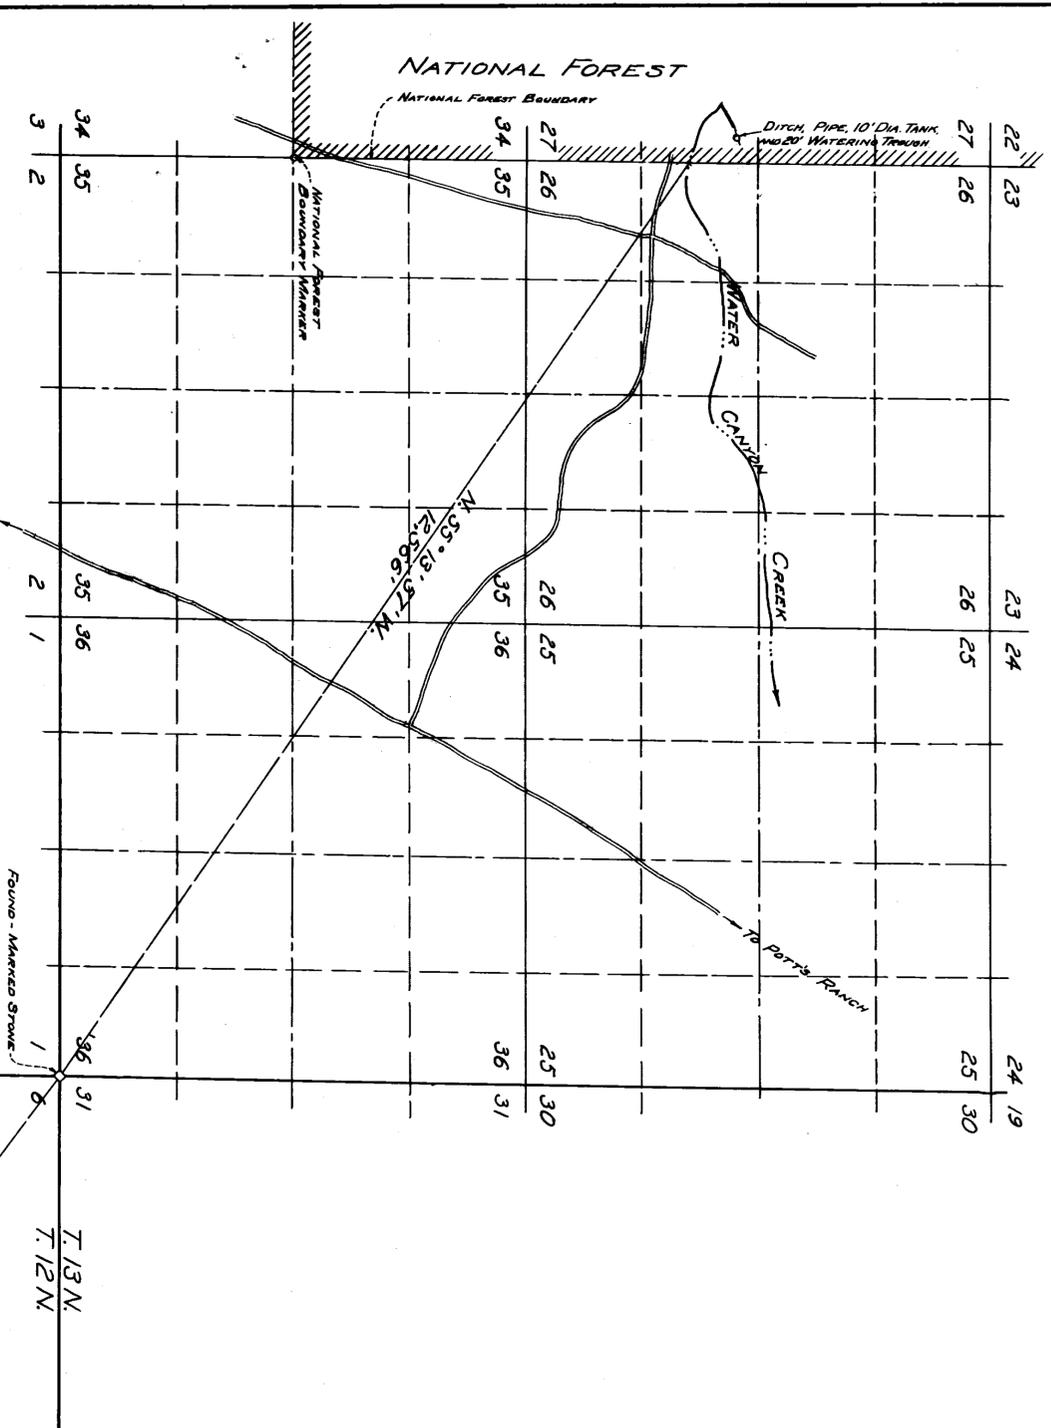

T. 12-13 N.
R. 46-47 E.
M. D. B. & M.
MERIDIAN DETERMINED
BY POLARIS OBSERVATIONS

VICINITY MAP

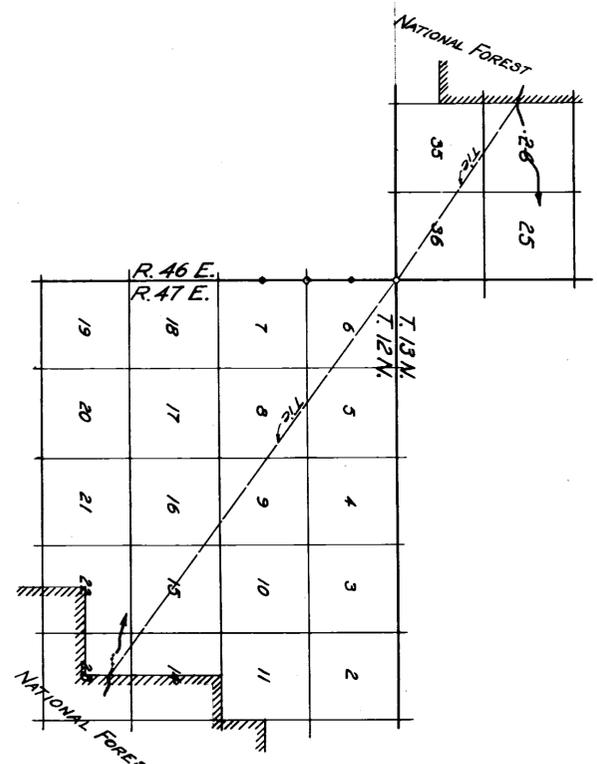

STATE OF NEVADA
COUNTY OF ORMSBY } 55

I, William J. Johnston, being first duly sworn, depose and say that this map, consisting of one sheet, has been correctly drawn to the designated scale from field notes of a survey made by me on Sept. 2, 3, 6 & 7, 1949, that it truly and correctly represents the location and extent of existing works and a portion of Morgan Creek and Morgan-Grook Creek used to divert water from Morgan-Grook Creek to Morgan Creek in Nye County, Nevada by Harrier Livestock Co. for stockwatering purposes. That points of diversion, the place and manner of use, location and names of all other works and streams which are crossed by or connected with said works are fully and correctly designated hereon.

Subscribed and sworn to before me this 6th day of June 1950.
Notary Public in and for Ormsby County, Nevada.
My Commission Expires April 1, 1951.

LEGEND:

- INTERMITTENT WATERCOURSE
- DIRT ROAD
- BARBED WIRE FENCE



MAP TO ACCOMPANY

PROOF OF APPROPRIATION
FOR
STOCKWATERING PURPOSES
MONITOR LIVESTOCK CO.
FROM
MORGAN CREEK
JUNE 5th 1950

McLEOD - WALLACE - JOHNSTONE ENGINEERING - CARSON CITY, NEVADA
02359

HILED
June 6, 1950
S.M. Smith's title

