



T. 12 N., R. 19 E.

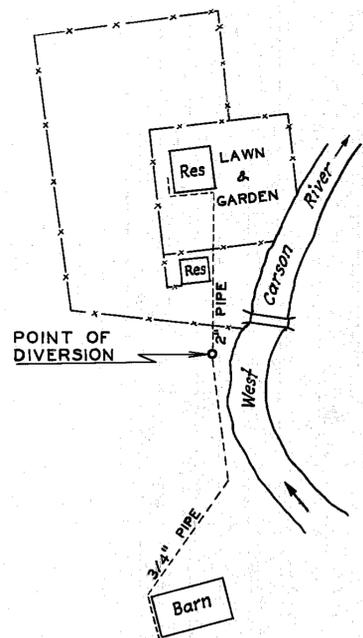

ENLARGED PLAT SHOWING DOMESTIC
USE MADE OF WATER SYSTEM
SCALE: 1" = 100'

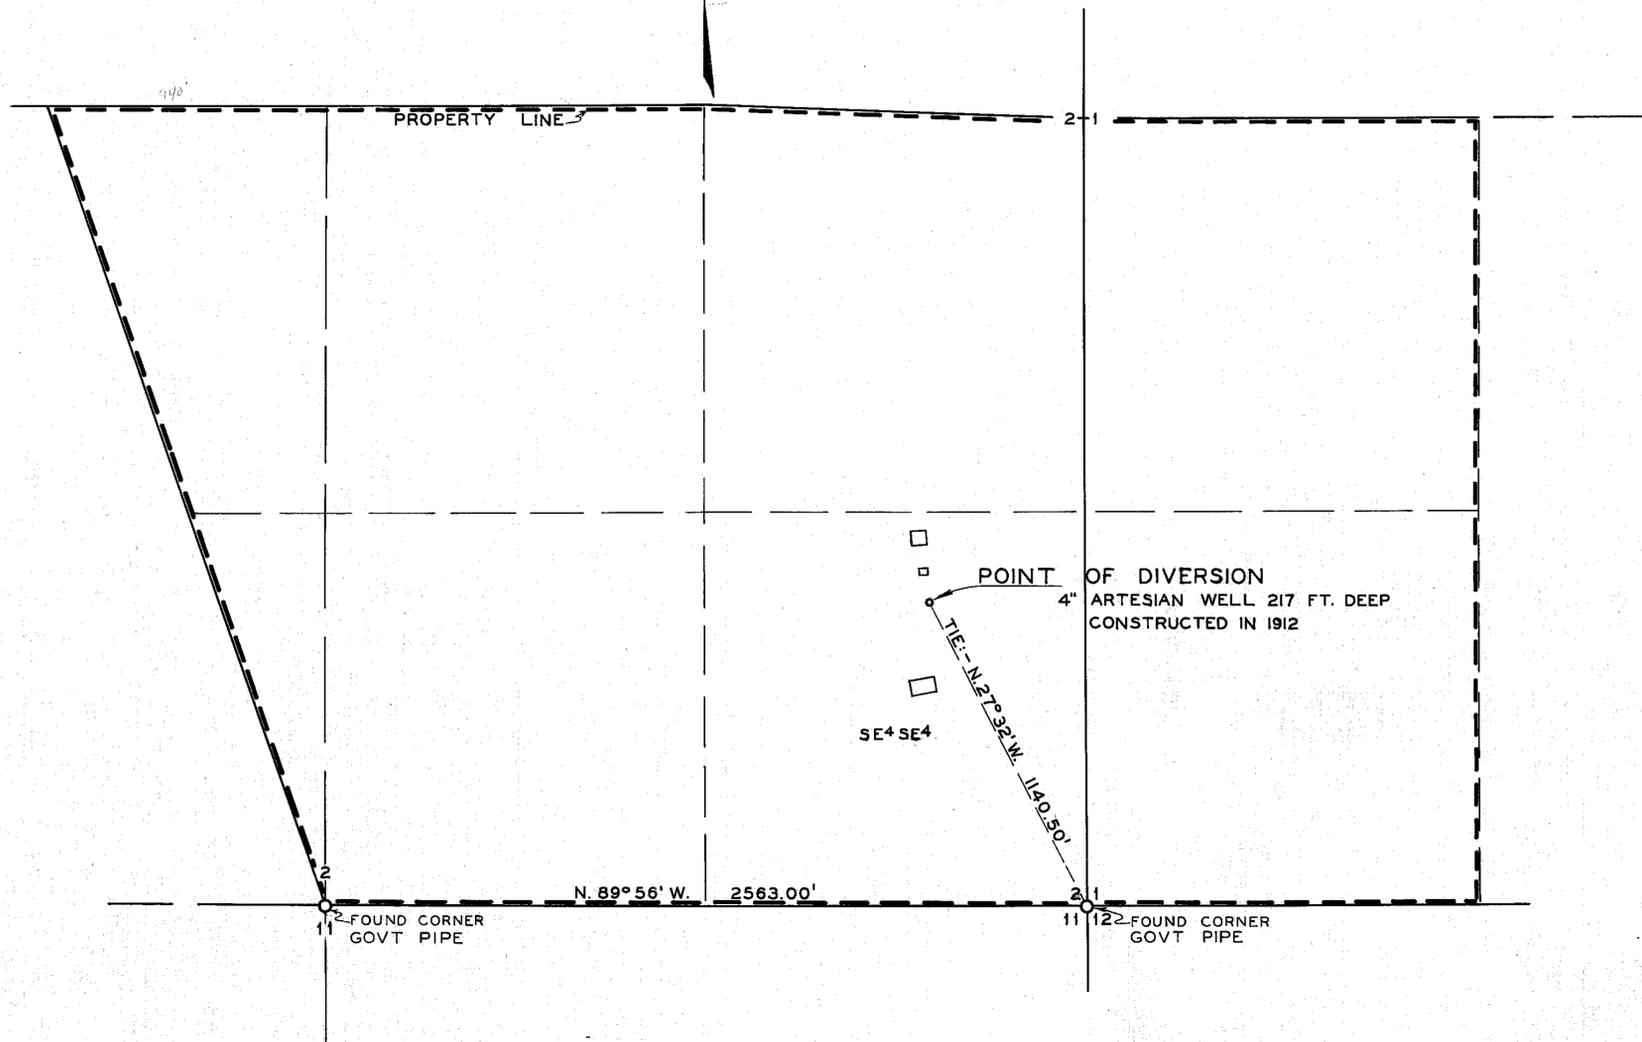

STATE OF NEVADA } ss.
County of Douglas }

I, O. L. Hussman, being first duly sworn, depose and say that this map, consisting of one sheet, has been correctly drawn to the designated scale from field notes of a survey made by me on the 25th day of February, 1953; that it truly and correctly represents the location and extent of the works used to divert water from artesian well in Douglas County, by Stella Van Dyke Johnson for domestic purposes; that the point of diversion, the location and size of the diverting conduit and the place and manner of use of the said works are fully and correctly designated thereon.

O. L. Hussman
Licensed State Water Right Surveyor

Subscribed and sworn to before me this 12th day of March, 1953.

Conroy Hancock
Notary Public in and for
Douglas County, Nevada

My commission expires: Feb. 20, 1954

FILED
MAR. 25, 1953
STATE ENGINEER'S OFFICE

OFFICE
STATE ENGINEER
MAR. 25 1953
RECEIVED
AUG.

MAP
TO ACCOMPANY PROOF OF
APPROPRIATION OF WATER
FROM AN ARTESIAN WELL
FOR DOMESTIC PURPOSES
BY
STELLA VAN DYKE JOHNSON
IN
DOUGLAS COUNTY
SCALE 1" = 100'

02389