

STATE OF NEVADA  
COUNTY OF ORMSBY SS

I, JAMES D. WALLACE, JR., BEING FIRST DULY SWORN, DEPOSE AND SAY THAT THIS MAP, CONSISTING OF ONE SHEET, HAS BEEN CORRECTLY DRAWN TO THE DESIGNATED SCALE FROM FIELD NOTES OF A SURVEY MADE BY ME BETWEEN THE 1st DAY OF OCTOBER, 1955 AND THE 15th DAY OF JULY, 1956; THAT IT TRULY AND CORRECTLY REPRESENTS THE LOCATION AND EXTENT OF THE WORKS USED TO DIVERT WATER FROM SMALLS (EDGEWOOD) CREEK AND TRIBUTARIES IN DOUGLAS COUNTY, NEVADA, BY D. W. PARK FOR IRRIGATION PURPOSES. THAT ALL OTHER WORKS OR STREAMS WHICH ARE CROSSED BY OR CONNECTED WITH SAID WORKS, AND THE BOUNDARIES, AREAS AND KIND OF CULTURE OF LANDS IRRIGATED, ARE CORRECTLY SHOWN AND DESIGNATED THEREON.


*James D. Wallace, Jr.*  
STATE WATER RIGHT SURVEYOR

SUBSCRIBED AND SWORN TO BEFORE ME THIS  
27th DAY OF NOV., 1956.

*Walter S. Stevens*  
NOTARY PUBLIC IN AND FOR  
ORMSBY COUNTY, NEVADA

SEC.	SUBDVN	TWNSP	RANGE	CULTIVATED ACREAGE	DESCRIP OF CULTURE	DATE OF 1st. CULT.
26	NW <sup>1</sup> NW <sup>4</sup>	13 NORTH	18 EAST	1.45	HAY AND PASTURE	
27	SE <sup>4</sup> NE <sup>4</sup>	"	"	33.88	"	
"	NE <sup>4</sup> NE <sup>4</sup>	"	"	29.47	"	
"	SW <sup>4</sup> NE <sup>4</sup>	"	"	18.13	"	
"	NW <sup>4</sup> NE <sup>4</sup>	"	"	31.07	"	
"	LOT 2	"	"	11.87	"	
"	LOT 1	"	"	23.35	"	
22	SE <sup>4</sup> SE <sup>4</sup>	"	"	6.82	"	
"	SW <sup>4</sup> SE <sup>4</sup>	"	"	17.99	"	
"	LOT 4	"	"	13.74	"	
"	LOT 3	"	"	1.14	"	

SMALLS DITCH NO. 2

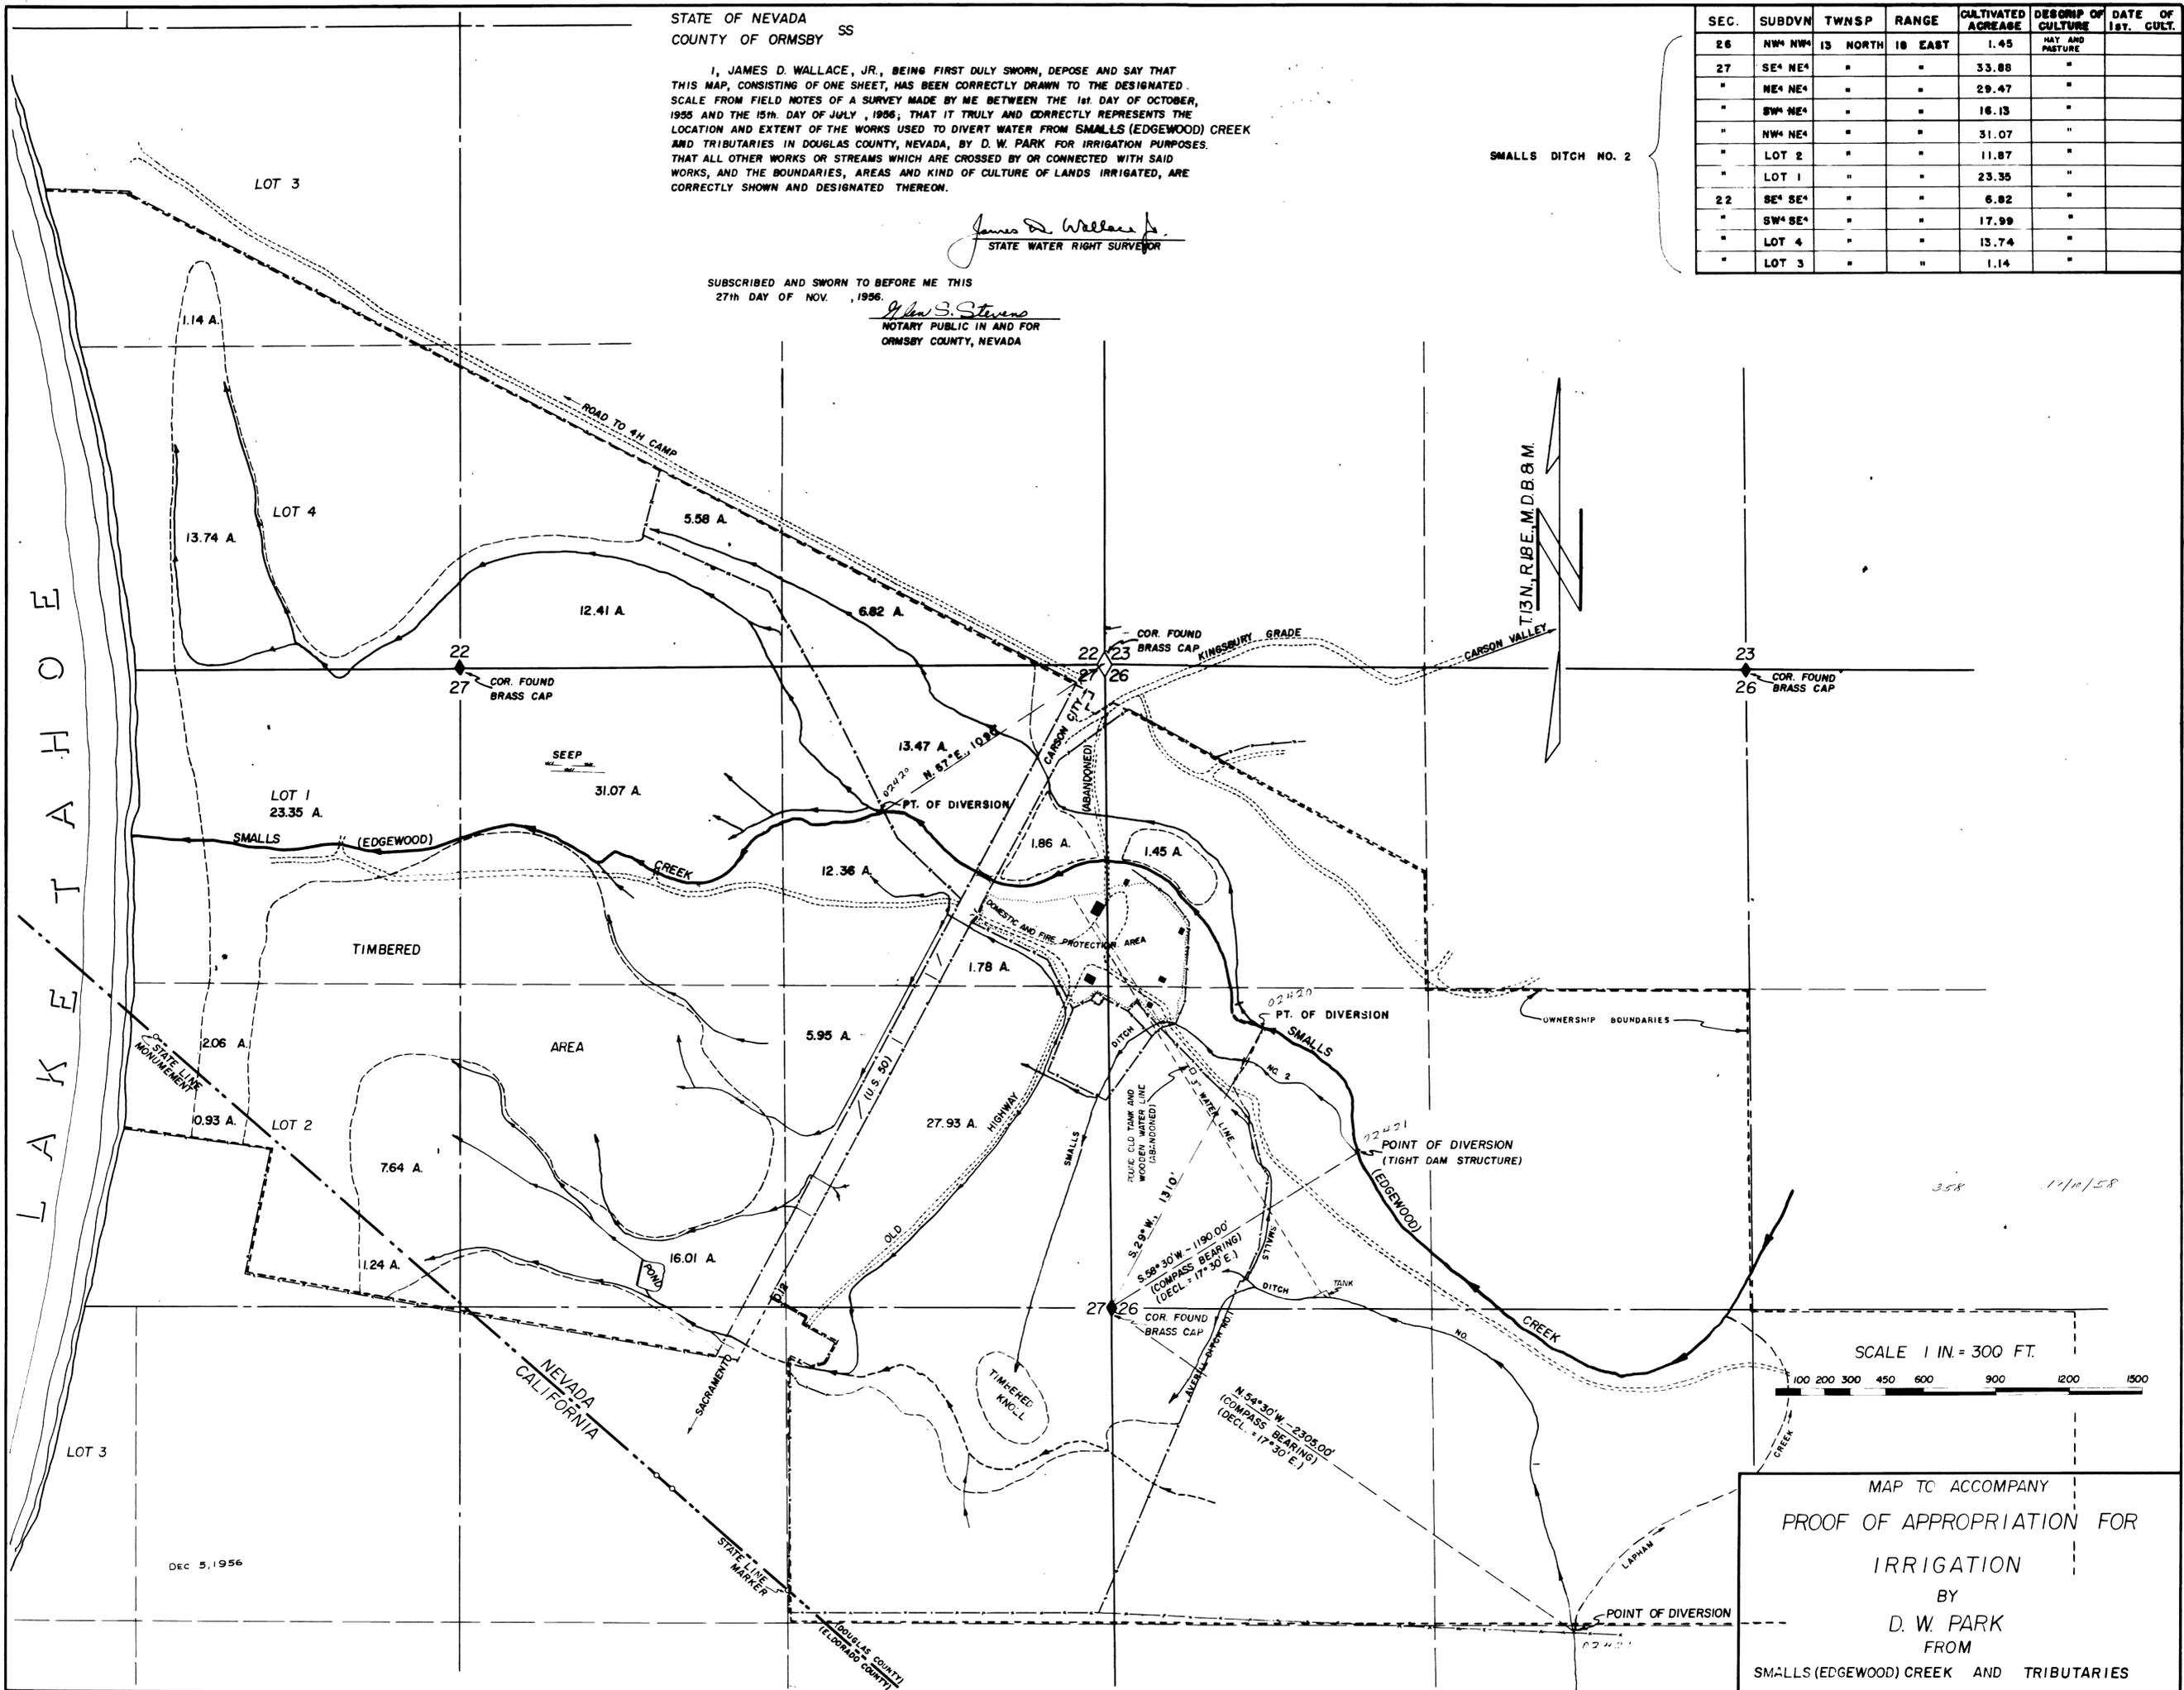

358 11/10/58

SCALE 1 IN. = 300 FT.



MAP TO ACCOMPANY  
PROOF OF APPROPRIATION FOR  
IRRIGATION  
BY  
D. W. PARK  
FROM  
SMALLS (EDGEWOOD) CREEK AND TRIBUTARIES

02420

STOP

02420