


All in T. 2 S., R. 34 E., M. D. M.

Section	Subdivision	Cultivated Acreage	Description of Culture	Date of first Culture
2	NW 1/4 SE 1/4	15 1/2	Dry land pasture	
2	" "	13 1/4	Alfalfa	
2	NE 1/4 SE 1/4	2 1/2	Dry land pasture	
2	" "	7 1/2	Alfalfa	
2	" "	3 1/2	"	
2	" "	4 1/2	"	
2	SE 1/4 NE 1/4	10 1/2	"	
2	" "	28 1/2	Dry land pasture	
1	SW 1/4 NW 1/4	10 1/4	Alfalfa	
1	" "	15 1/2	Dry land pasture	
1	SE 1/4 NW 1/4	1 1/2	Alfalfa	
1	" "	11 1/2	Dry land pasture	
1	" "	3 1/2	Alfalfa	
1	" "	1 1/2	"	
1	" "	15	"	
1	SW 1/4 NE 1/4	1 1/2	Dry land pasture	
1	" "	12 1/4	Alfalfa	
1	" "	10 1/2	"	
1	" "	5 1/2	Rape	
1	SE 1/4 NE 1/4	40 1/2	"	
1	NW 1/4 SW 1/4	2 1/2	Alfalfa	
1	NE 1/4 SW 1/4	12 1/2	"	
1	" "	5 1/2	"	
1	" "	0 1/2	Clover	
1	NW 1/4 SE 1/4	0 1/2	"	
1	" "	6 1/2	Alfalfa	
3	SE 1/4 NE 1/4	2 1/2	Dry land pasture	
3	NE 1/4 SE 1/4	2 1/2	"	
2	SW 1/4 NE 1/4	8	"	


From Corrin Barnes Cultural Map of 1923

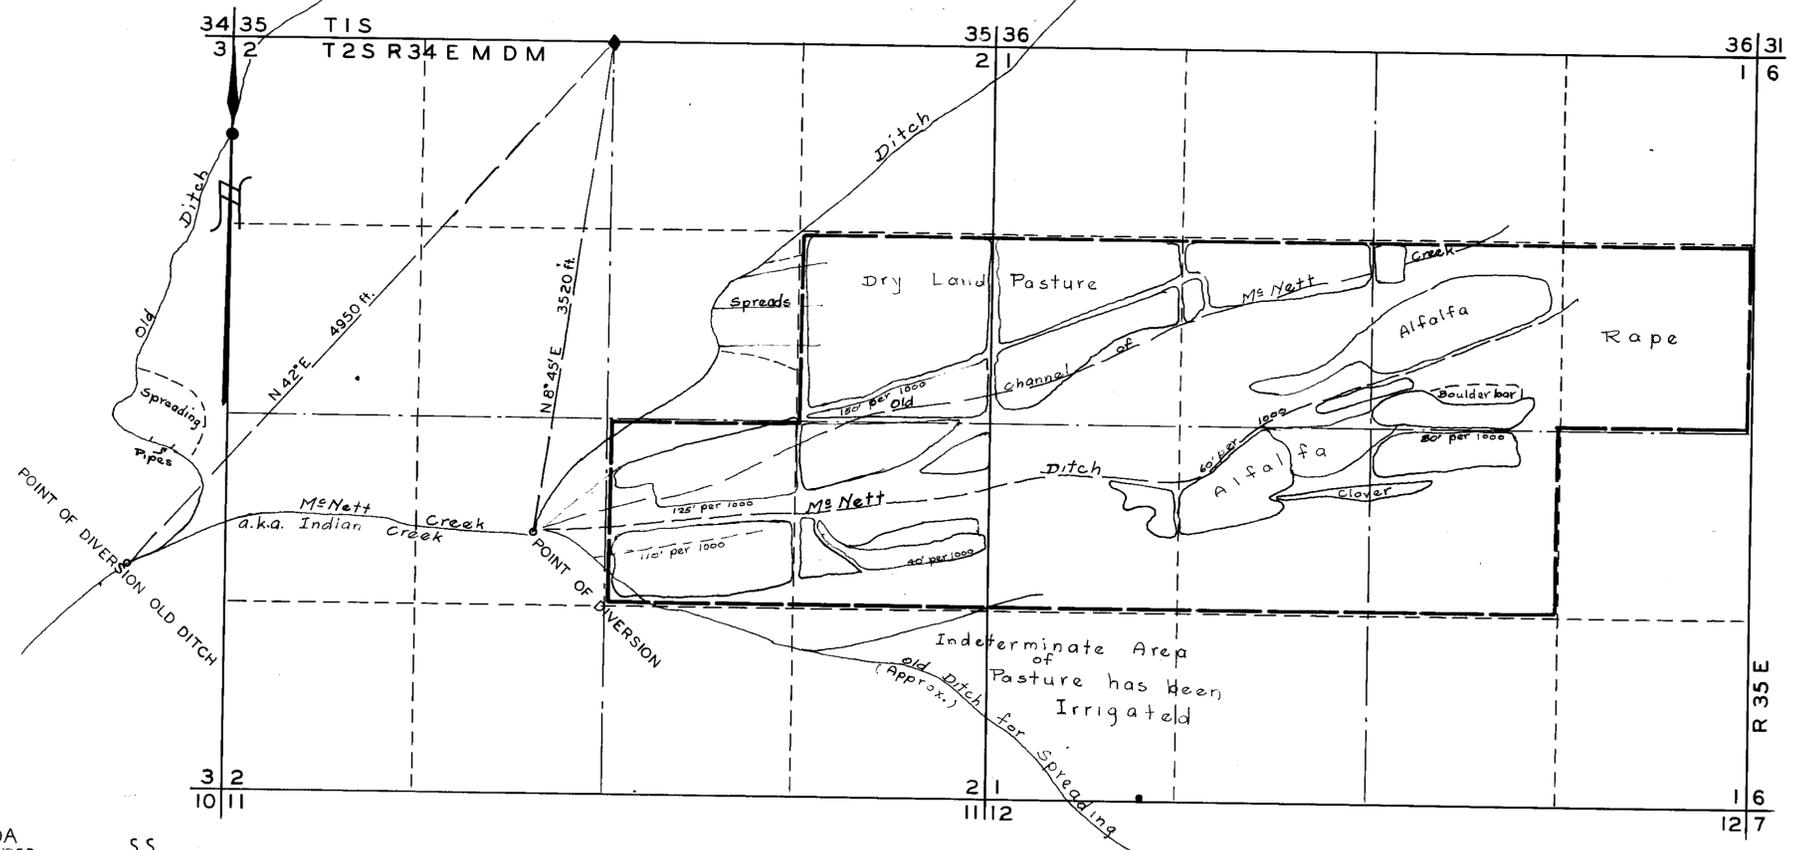

STATE OF NEVADA  
COUNTY OF LANDER

55

I Harry H. Hughes, being first duly sworn, depose and say that this map, consisting one sheet, has been correctly drawn to the designated scale from field notes of a survey made by me between the 24th day of April and the 24th day of May, 1957; that it truly and correctly represents the location and extent of the works used to divert water from McNett creek, in Esmeralda County, by Frank Seminario for irrigation and stockwatering purposes. That all other works or streams which are crossed by or connected with said works, and the boundary, area and kind of culture of lands irrigated, are correctly shown and designated hereon.

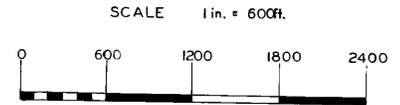

Harry H. Hughes  
STATE WATER RIGHT SURVEYOR

SUBSCRIBED AND SWORN TO BEFORE ME THIS 27th DAY OF May, 1957.

*Butt*  
NOTARY PUBLIC IN AND FOR LANDER COUNTY NEVADA

FILED  
JUNE 7, 1957  
STATE ENGINEER

02425 CERTIFICATE No. 372 ISSUED April 6, 1964

MAP TO ACCOMPANY  
PROOF OF APPROPRIATION  
FOR  
IRRIGATION & STOCKWATERING  
BY  
FRANK SEMINARIO  
FROM  
MCNETT CREEK

02424-02425