


SECTION	SUBDV.	TOWNSHIP	RANGE	CULTIVATED ACREAGE	DESCRIPTION OF CULTURE	DATE OF FIRST CULT.
14	SW1/4SE1/4	12 NORTH	19 EAST	5.4	ALFALFA	
14	NW1/4SE1/4	12 NORTH	19 EAST	15.3	ALFALFA	

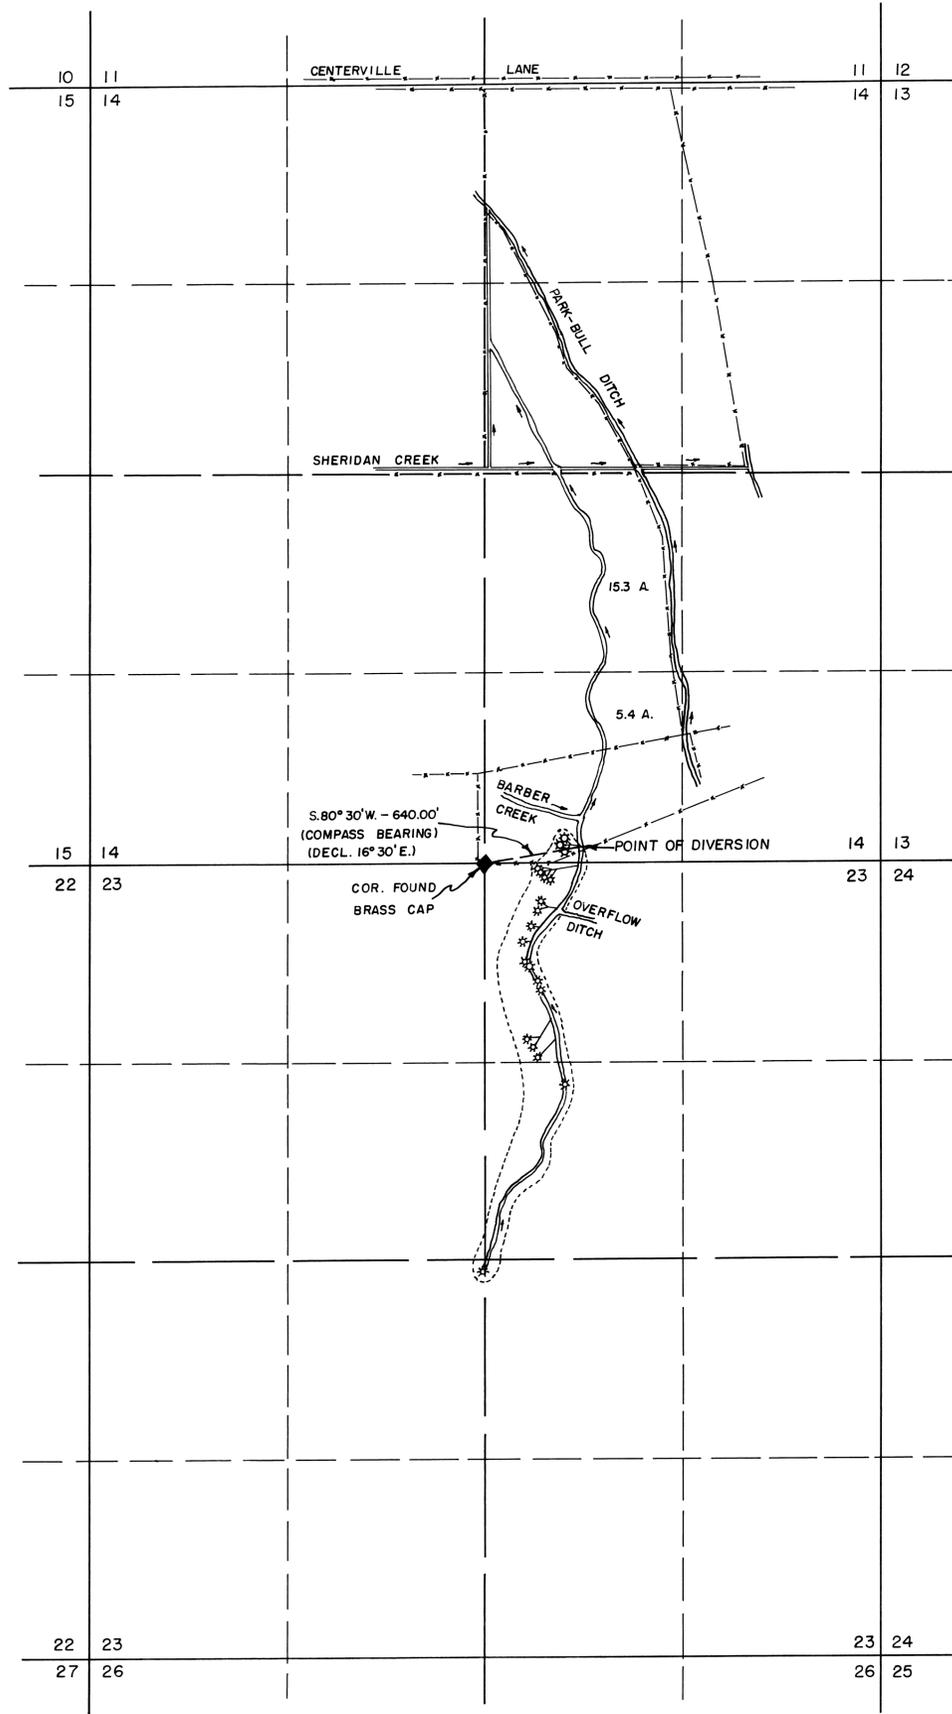

T. 12N., R. 19E., M.D.B. 8M.

STATE OF NEVADA SS
COUNTY OF ORMSBY

I, JAMES D. WALLACE, JR., BEING FIRST DULY SWORN, DEPOSE AND SAY THAT THIS MAP, CONSISTING OF ONE SHEET, HAS BEEN CORRECTLY DRAWN TO THE DESIGNATED SCALE FROM FIELD NOTES OF A SURVEY MADE BY ME ON MAR. 18th AND SEPT. 1, 1956; THAT IT TRULY AND CORRECTLY REPRESENTS THE LOCATION AND EXTENT OF THE WORKS USED TO DIVERT WATER FROM A SPRING AREA IN DOUGLAS COUNTY, NEVADA, BY FRANK J. JUDD FOR IRRIGATION PURPOSES. THAT ALL OTHER WORKS OR STREAMS WHICH ARE CROSSED BY OR CONNECTED WITH SAID WORKS, AND THE BOUNDARIES, AREAS AND KIND OF CULTURE OF LANDS IRRIGATED ARE CORRECTLY SHOWN AND DESIGNATED THEREON.


James D. Wallace Jr.
STATE WATER RIGHT SURVEYOR

SUBSCRIBED AND SWORN TO BEFORE ME THIS
4th DAY OF Oct., 1956.
J. Lewis S. Stevens
NOTARY PUBLIC IN AND FOR
ORMSBY COUNTY, NEVADA

— LEGEND —
* SPRING
--- SPRING AREA

SCALE 1 IN. = 600 FT.
0 600 900 1200 1800 2400 3000

MAP TO ACCOMPANY
PROOF OF APPROPRIATION FOR
IRRIGATION
BY
FRANK J. JUDD
FROM
A SPRING AREA

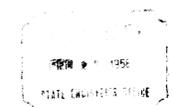

02430