


SECTION 5 T. 25 N. R. 53 E.

SUBDIVISION	CULTIVATED ACREAGE	DESCRIPTION OF CULTURE	DATE OF FIRST CULTURE
SE 1/4 SW 1/4	27 A	MEADOW GRASS	
SW 1/4 SW 1/4	7 A	PASTURE ALFALFA	
NW 1/4 SW 1/4	15 A	ALFALFA	
NE 1/4 SW 1/4	31 A	GRASS PASTURE GRAIN	
SE 1/4 NW 1/4	18 A	GRAIN	
SW 1/4 NW 1/4	4 A	GRAIN ALFALFA	

THE REMAINDER OF THE CULTIVATED AREA IN THIS SUBDIVISION IS IRRIGATED FROM ANOTHER SOURCE.

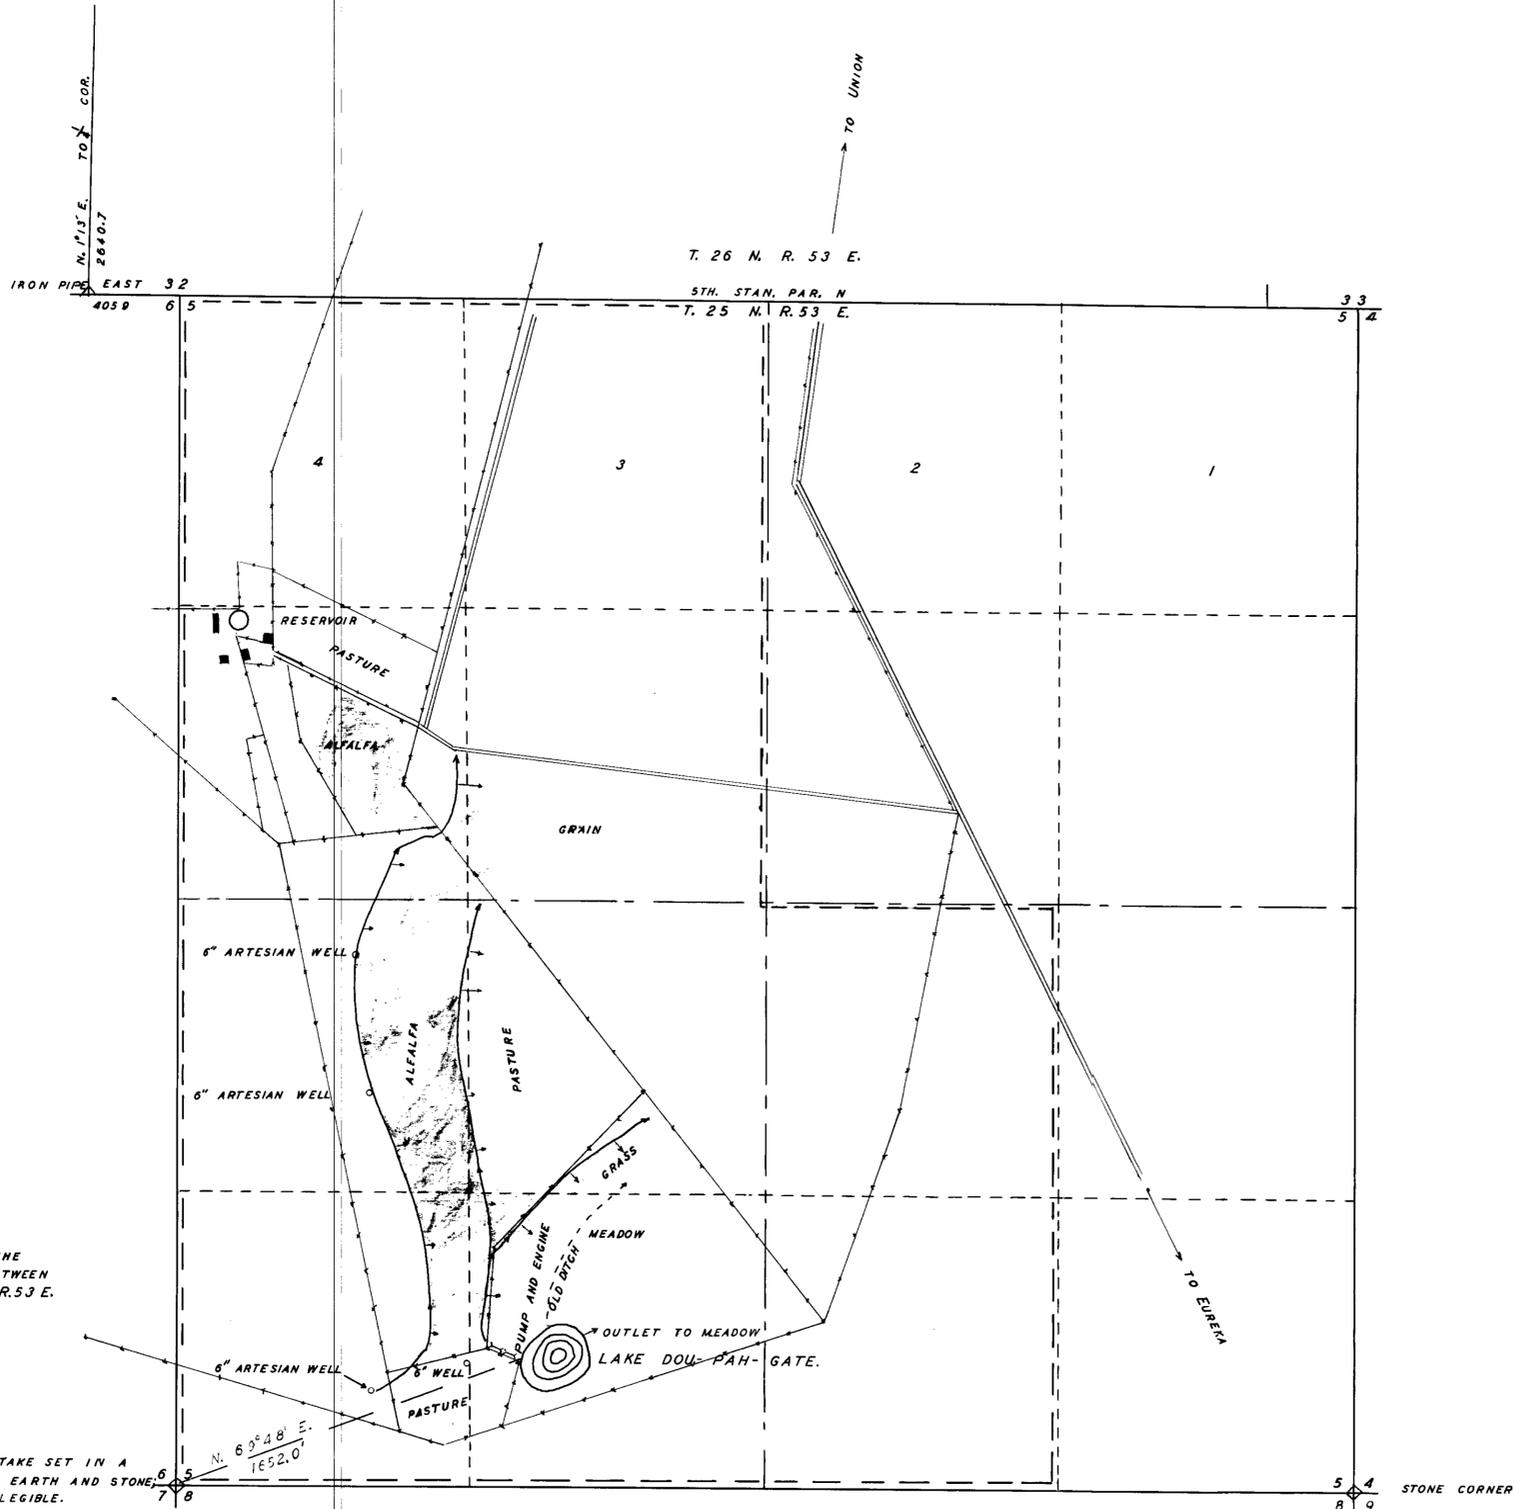

STATE OF NEVADA,  
 COUNTY OF EUREKA } ss  
 I, FLOYD SADLER, BEING FIRST DULY SWORN, DEPOSE AND SAY THAT THIS MAP, CONSISTING OF ONE SHEET HAS BEEN CORRECTLY DRAWN TO THE DESIGNATED SCALE FROM FIELD NOTES OF A SURVEY MADE BY ME ON DECEMBER 22, 1957; THAT IT TRULY AND CORRECTLY REPRESENTS THE LOCATION AND EXTENT OF THE WORKS USED TO DIVERT WATER FROM LAKE DOU-PAH-GATE, IN EUREKA COUNTY, BY GEORGE AND ALMA SMIRALDO FOR IRRIGATION PURPOSES. THAT ALL OTHER WORKS OR STREAMS WHICH ARE CROSSED BY OR CONNECTED WITH SAID WORKS, AND THE BOUNDARY, AREA AND KIND OF CULTURE OF LANDS IRRIGATED, ARE CORRECTLY SHOWN AND DESIGNATED HEREON.

*Floyd Sadler*  
 STATE WATER RIGHT SURVEYOR.

SUBSCRIBED AND SWORN TO BEFORE ME THIS 20 DAY OF APRIL, 1958.

BEARING WAS OBTAINED FROM THE IRON PIPE CORNERS ON LINE BETWEEN SECTIONS 31 AND 32 T. 26 N. R. 53 E.

A JUNIPER STAKE SET IN A MOUND OF EARTH AND STONE MARKINGS ILLEGIBLE.

NOTE:  
 THE WATER IN THIS SPRING WILL NOT RISE OVER A CERTAIN ELEVATION. A SMALL LEVEE HOLDS THE WATER IN THE POND. WHEN THE MEADOW IS IRRIGATED THE LEVEE IS OPENED AND THE MEADOW IS FLOODED. THE WATER FOR THE OTHER IRRIGATED LAND IS LIFTED BY A PUMP TO THE DITCHES SHOWN THROUGH A 12" PIPE LINE. THE PUMPED WATER IS SUPPLEMENTED BY THE ARTESIAN WELLS.

SCALE: 1 INCH = 400 FEET  
 0 100 400 800 1600

OFFICE NUMBER

1959 JAN 2 AM 11 23

FILED  
 2 1958  
 STATE ENGINEER'S OFFICE

MAP TO ACCOMPANY PROOF OF APPROPRIATION FOR IRRIGATION BY GEORGE AND ALMA SMIRALDO FROM LAKE DOU-PAH-GATE.

02432