


SECTION	SUBDIVISION	TOWNSHIP	RANGE	CULTIVATED ACRES	DESCRIPTION OF CULTURE	DATE OF FIRST CULTURE
23	SE <sup>4</sup> SW <sup>4</sup>	16N	19E	0.70	Grain →	M. P.
23	SE <sup>4</sup> SW <sup>4</sup>	16N	19E	0.60	Grass →	M. P.
23	SW <sup>4</sup> SE <sup>4</sup>	16N	19E	4.20	Grain →	M. P.
23	SW <sup>4</sup> SE <sup>4</sup>	16N	19E	17.60	Grass →	M. P.
26	NW <sup>4</sup> NE <sup>4</sup>	16N	19E	1.70	Grass →	M. P.
				24.80		

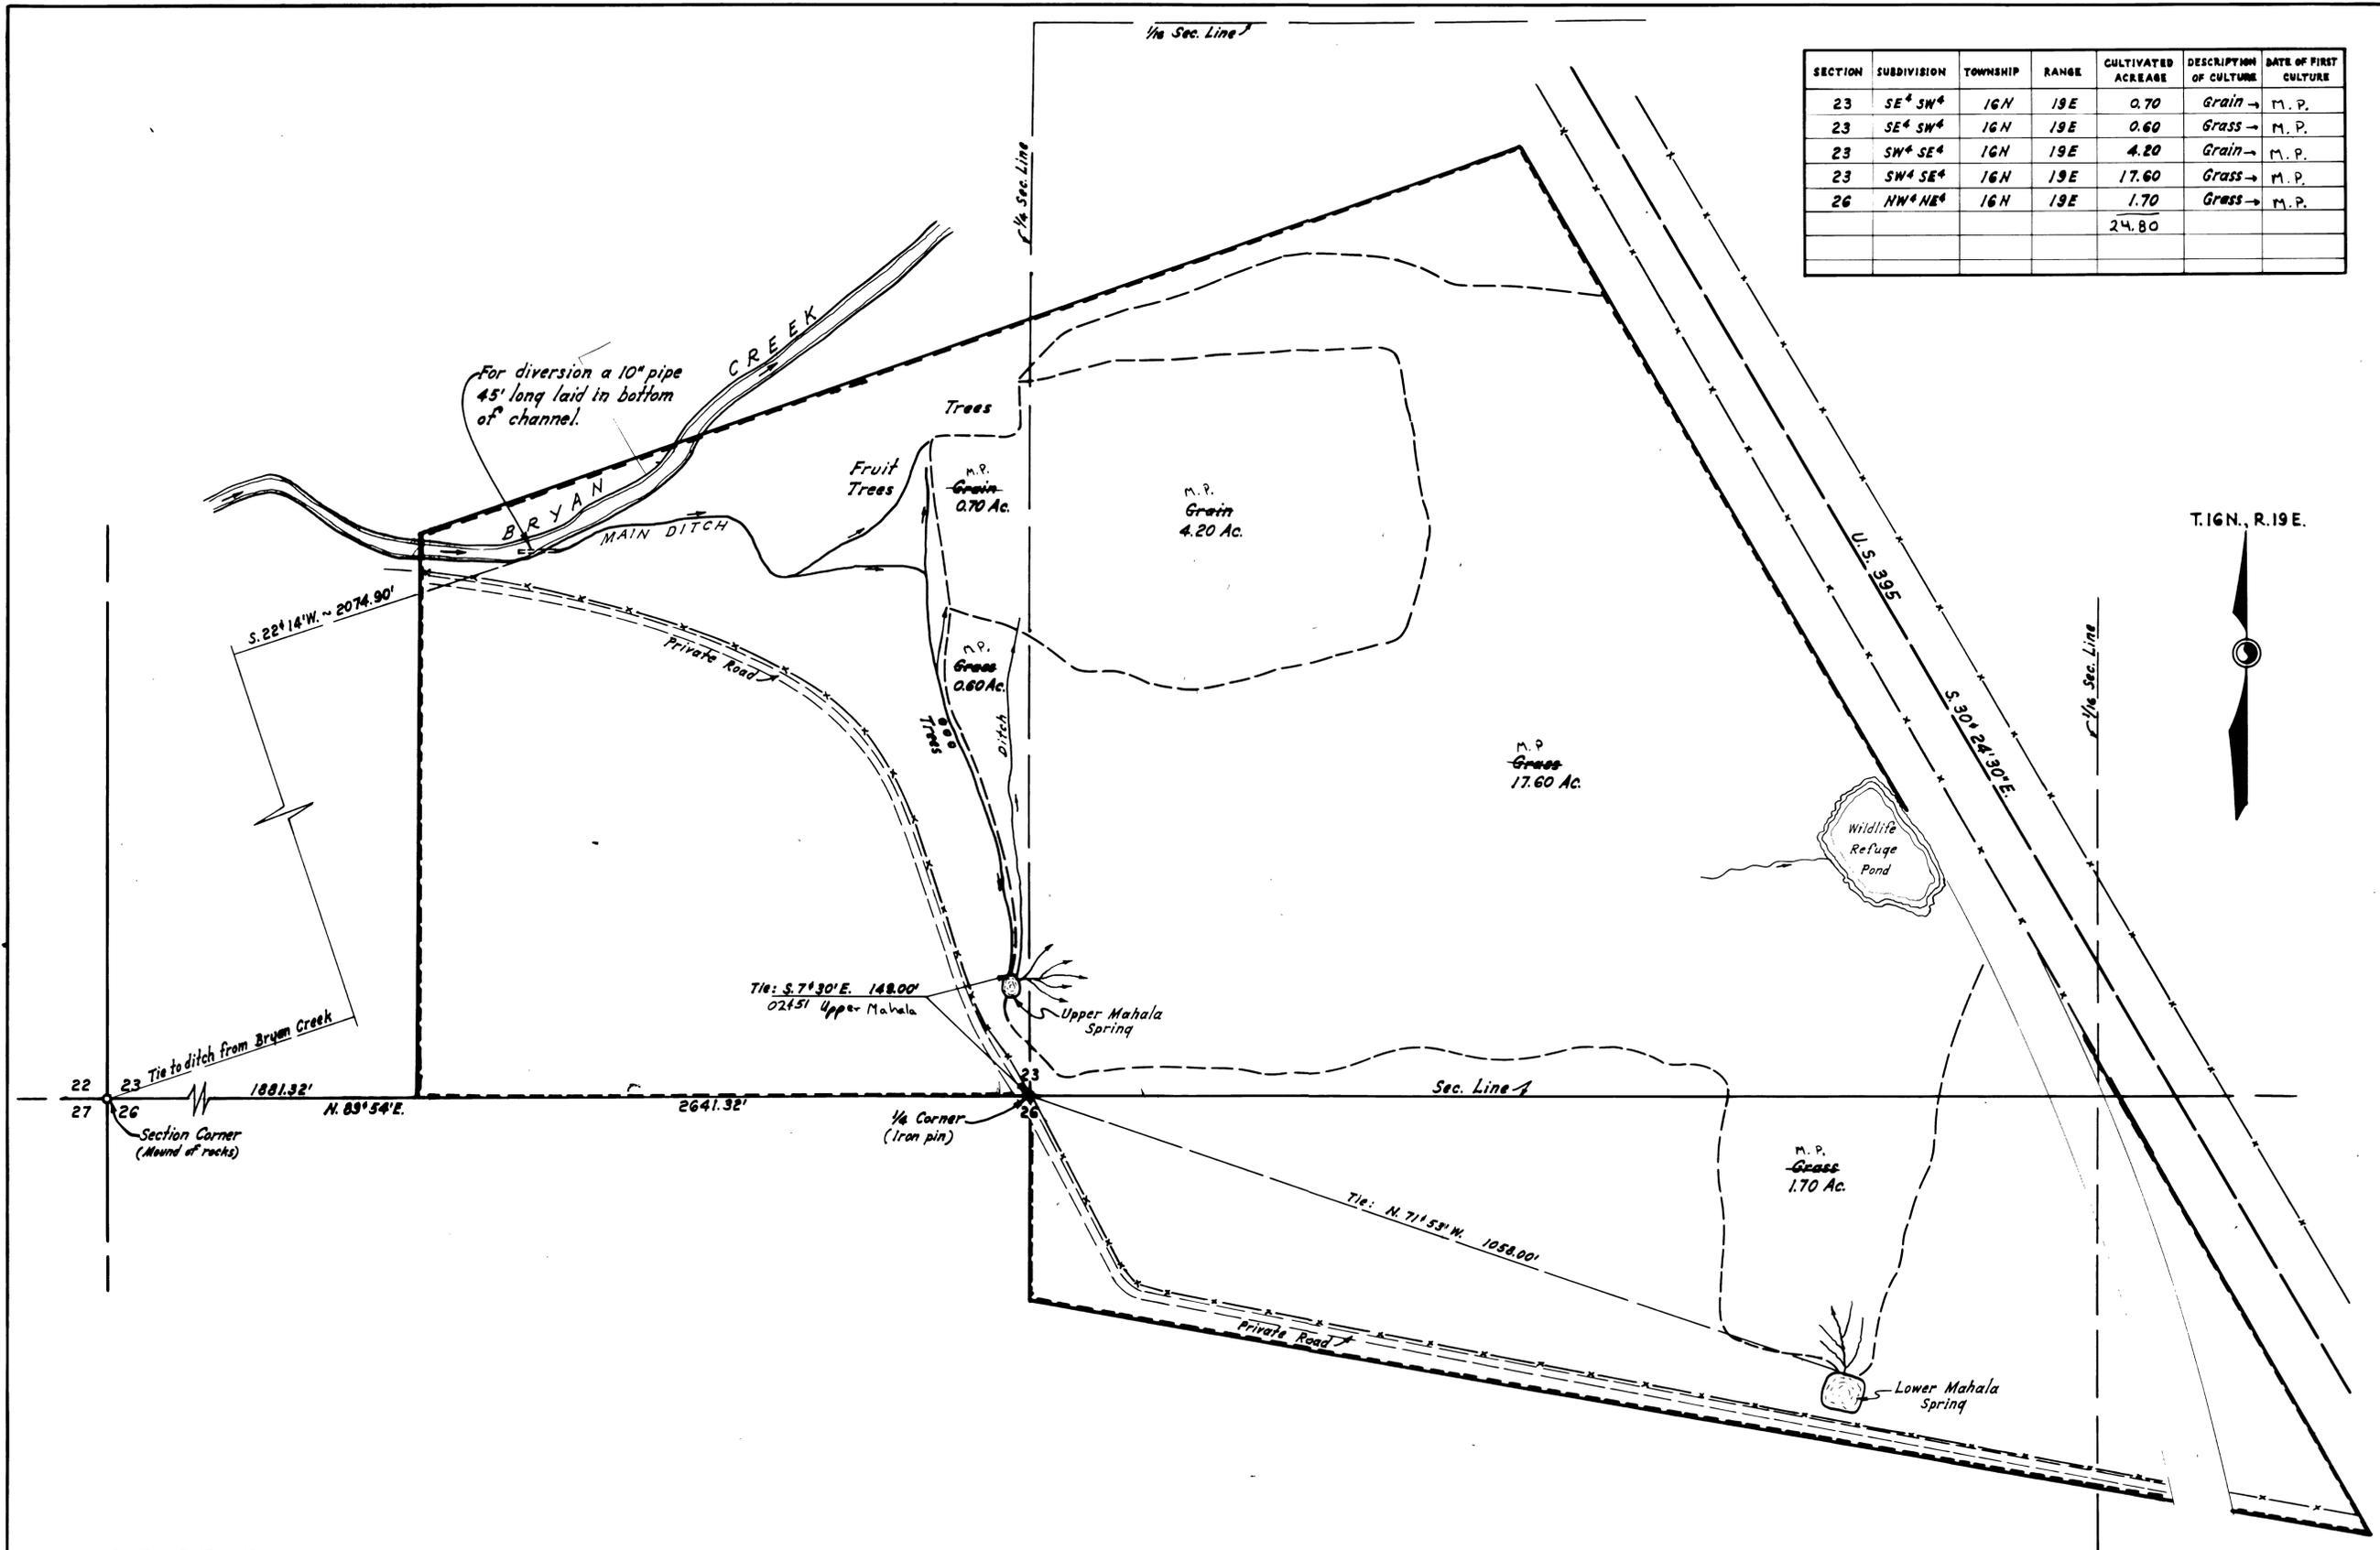

STATE OF NEVADA } ss.  
 County of Douglas }

I, O.L. Hussman, being first duly sworn, depose and say that this map, consisting of one sheet, has been correctly drawn to the designated scale from field notes of a survey made by me between the 7<sup>th</sup> and 9<sup>th</sup> day of October, 1959; that it truly and correctly represents the location and extent of the works used to divert water from Bryan Creek, Upper Mahala Springs and Lower Mahala Springs, in Washoe County, by Thos. C. and Ina W. Wilson for irrigation purposes. That all other works or streams which are crossed by or connected with said works, and the boundary, area and kind of culture of lands irrigated, are correctly shown and designated hereon.

*O.L. Hussman*  
 Licensed State Water Right Surveyor

Subscribed and sworn to before me this 22<sup>nd</sup> day of Dec. 1959.  
*Donald M. Bateholder*  
 Notary Public in and for Douglas County, Nevada

MAP  
 TO ACCOMPANY PROOF OF  
 APPROPRIATION FOR IRRIGATION  
 FROM  
 BRYAN CREEK, UPPER MAHALA SPRINGS  
 AND LOWER MAHALA SPRINGS  
 BY  
 THOMAS C. WILSON AND INA W. WILSON

DEC. 22, 1959

SCALE 1" = 100 FT  
 Filed Under 02450-02451-02452