


STATE OF NEVADA } s.s.
County of White Pine }

I, Robert W. Millard, being first duly sworn, depose and say that this map, consisting of 1 sheet, has been correctly drawn to the designated scale from field notes of a survey made under my supervision and direction, between the 22nd day of Aug. & 20th day of Nov., 1950, that it truly and correctly represents the proposed location and extent of the works used to divert water from ILLIPAH CREEK in White Pine County by JESSE GARDNER for stockwatering purposes. That the proposed point of diversion, the approximate location and size of the diverting channel or other conduit, the place and manner of use, and the location and names of all other works or streams which are crossed by, or connected with the said works, are fully and correctly designated thereon.


Robert W. Millard
State Water Right Surveyor

Subscribed and sworn to before me
this 30th day of April, 1965

Halbert Benson
Notary public in and for White Pine County, Nevada.
My commission expires 10-9-67

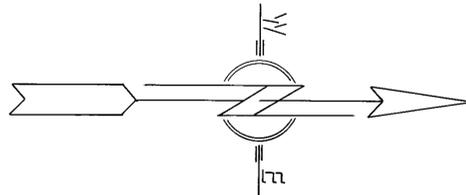

Original cedar stake badly splintered by someone attempting to drive stake; scribed "RLIXE", "SX", "TYVIN", "SXY", "SX". Stake salvaged 4/6/50 and wired to east and south sides of 2 1/2" pipe 4' long, bottom split and flared, painted aluminum, set 3" in the ground, top stamped:
1590
T17N
R59E
F.W. MILLARD & SON

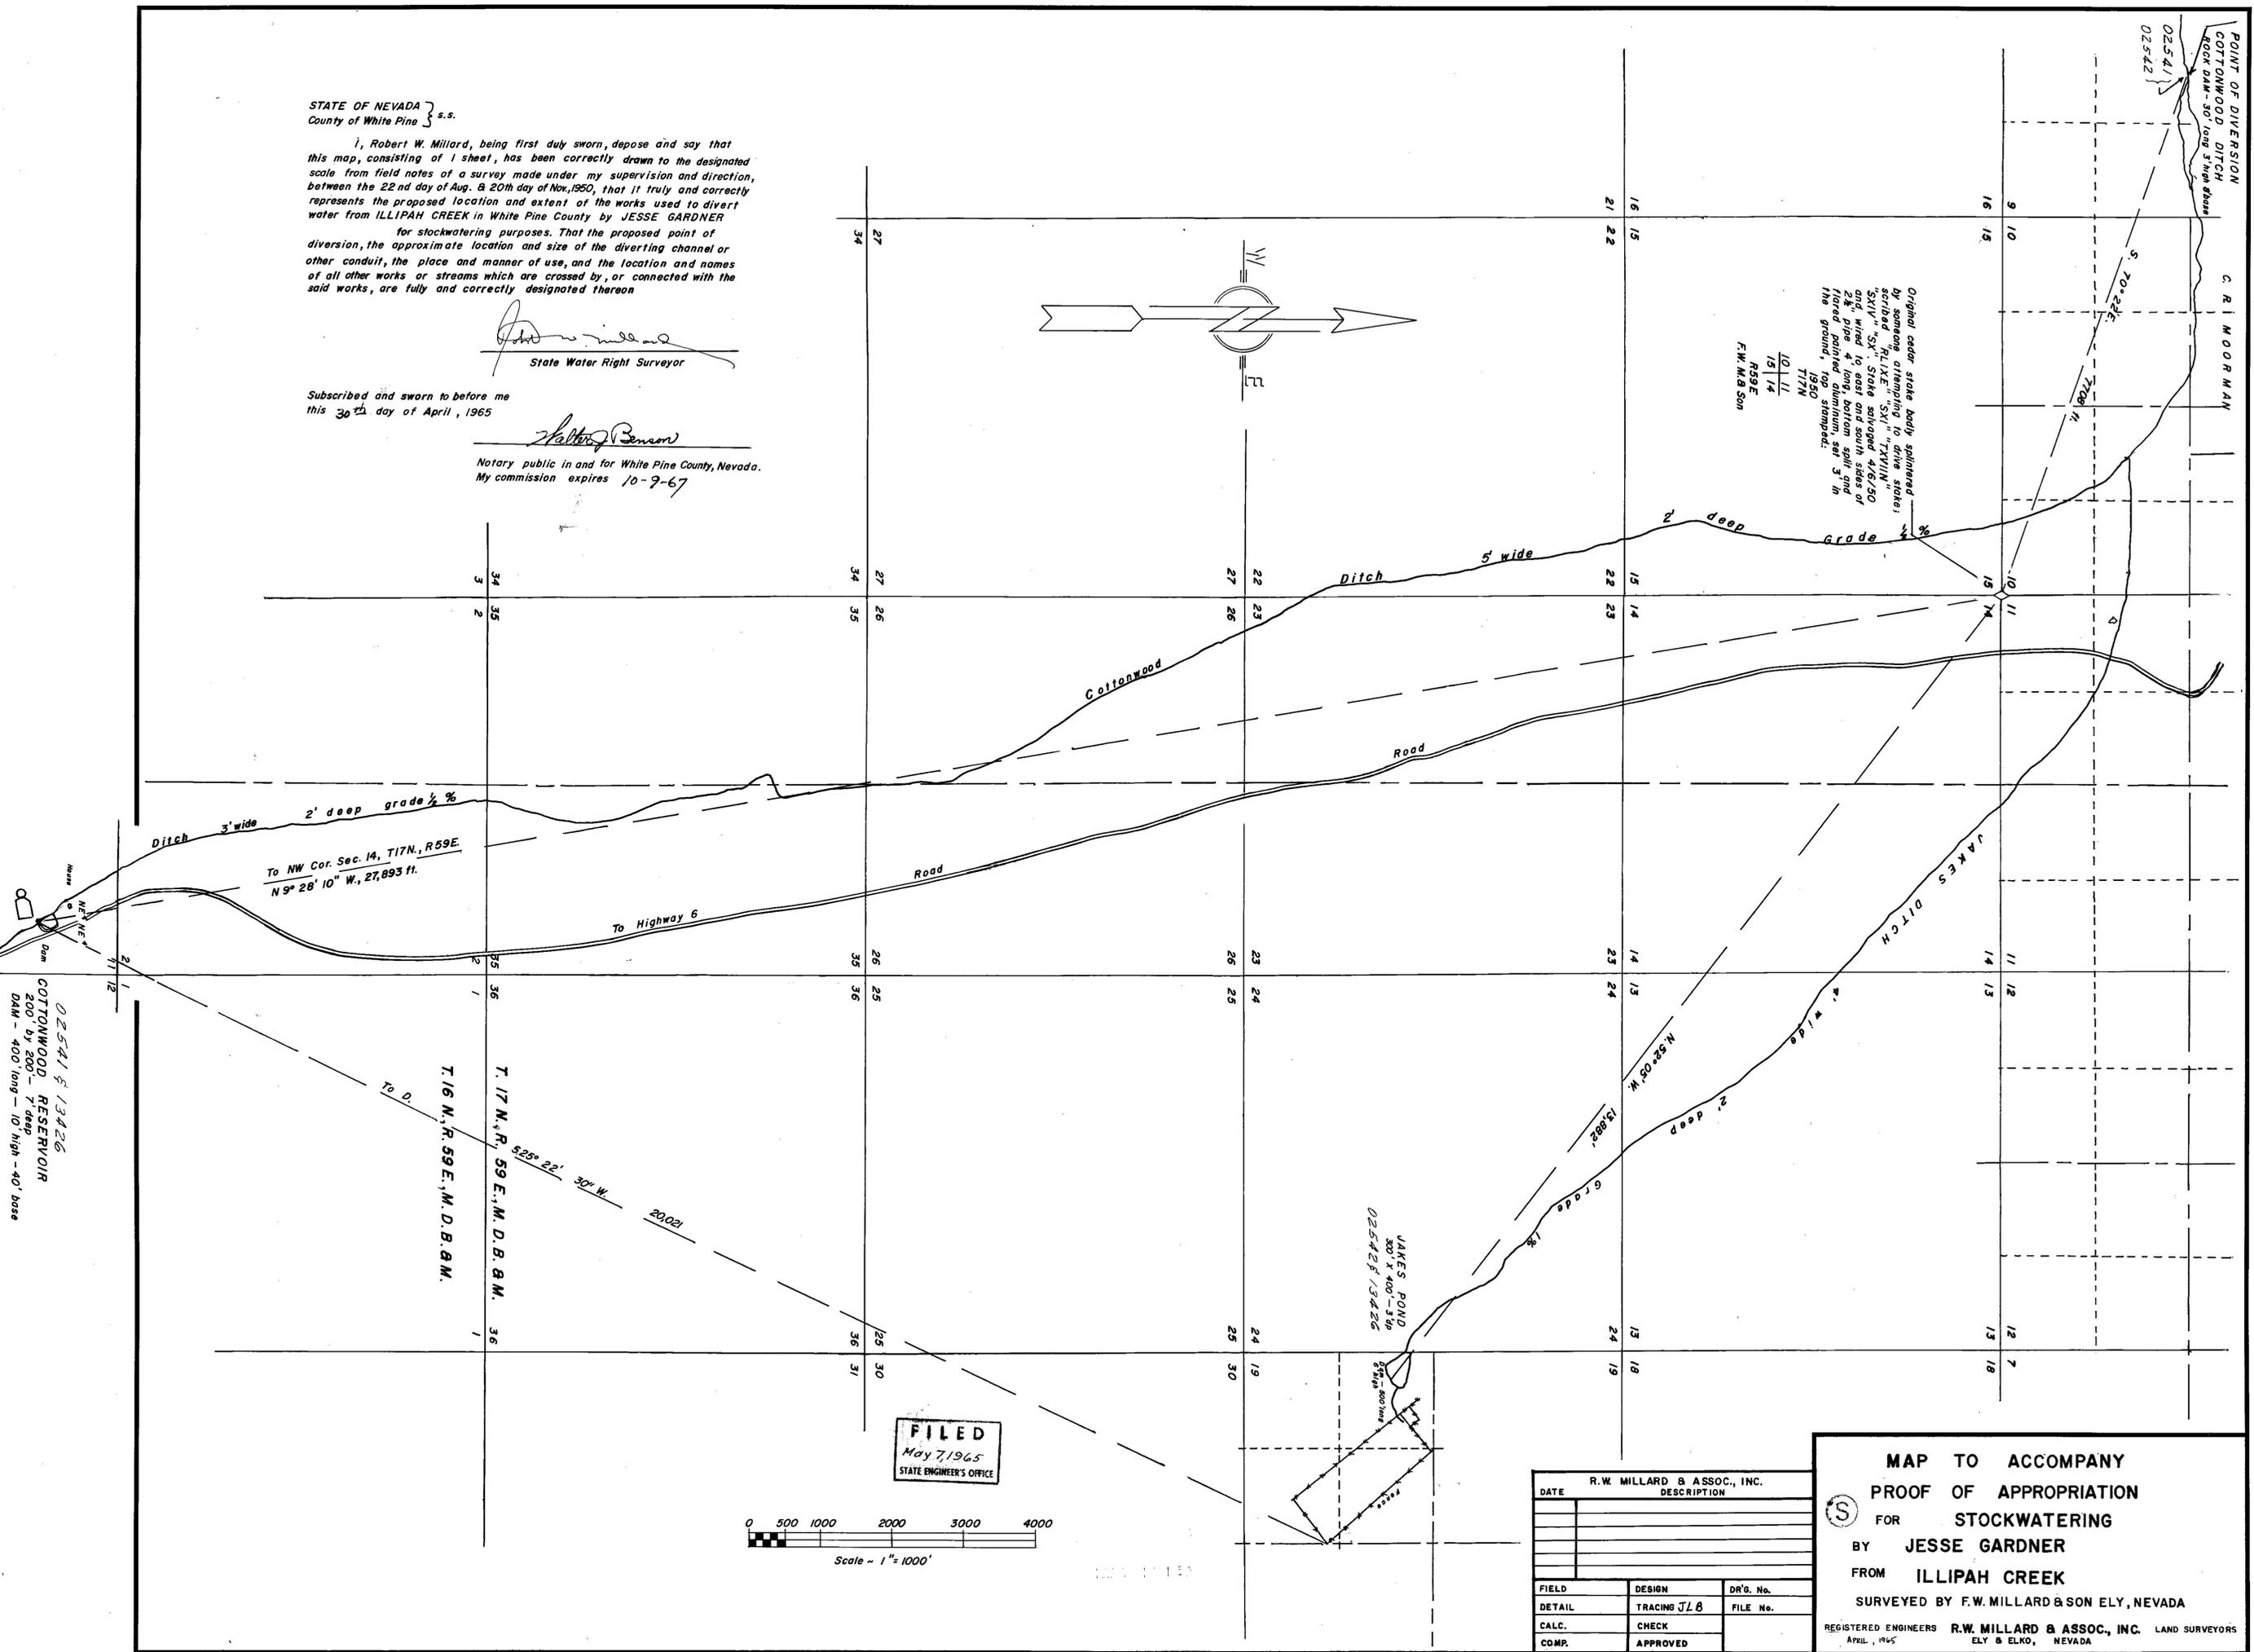

02541 & 13426
COTTONWOOD RESERVOIR
200' by 200' 7' deep
DAM - 400' long - 10' high - 40' base


To NW Cor. Sec. 14, T17N., R59E.
N 9° 28' 10" W., 27,893 ft.

To Highway 6

To D.
T. 16 N., R. 59 E., M. D. B. & M.
T. 17 N., R. 59 E., M. D. B. & M.

JAKES POND
300' x 400' - 5' deep
02542 & 13426

FILED
May 7, 1965
STATE ENGINEER'S OFFICE

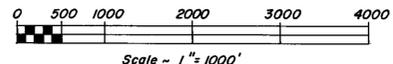

R. W. MILLARD & ASSOC., INC.		
DATE	DESCRIPTION	
FIELD	DESIGN	DR'g. No.
DETAIL	TRACING JLB	FILE No.
CALC.	CHECK	
COMP.	APPROVED	

MAP TO ACCOMPANY
PROOF OF APPROPRIATION
FOR STOCKWATERING
BY JESSE GARDNER
FROM ILLIPAH CREEK
SURVEYED BY F.W. MILLARD & SON ELY, NEVADA
REGISTERED ENGINEERS R.W. MILLARD & ASSOC., INC. LAND SURVEYORS
ELY & ELKO, NEVADA
APRIL, 1965

02541 02542