


TRAIL CREEK - PROOF #02570

SECTION	SUB-DIVISION	TOWNSHIP	RANGE	CULTIVATED ACREAGE	DESCRIPTION OF CULTURE	DATE OF FIRST CULTURE
10	H.S. 74	14 N	53 E	0.57	MEADOW HAY	1887
10	H.S. 74	-	-	1.88	-	1887
10	H.S. 74	-	-	18.55	-	1887
10	H.S. 74	-	-	6.50	-	1887
10	H.S. 74	-	-	7.93	-	1887
10	H.S. 74	-	-	3.70	-	1887
10	H.S. 74	-	-	1.13	-	1887
10	LOT 7	-	-	0.16	-	1887
10	H.S. 74	-	-	4.37	-	1887
10	LOT 1	-	-	2.52	-	1887
11	H.S. 74	-	-	3.59	-	1887
11	H.S. 74	-	-	21.57	-	1887
11	H.S. 74	-	-	2.46	-	1887
11	H.S. 74	-	-	1.02	-	1887
11	H.S. 74	-	-	23.98	-	1887
TOTAL ACRES				102.82		

T. 44 N., R. 53 E., M.D.M.
BASIS OF BEARING: Magnetic var. 18°

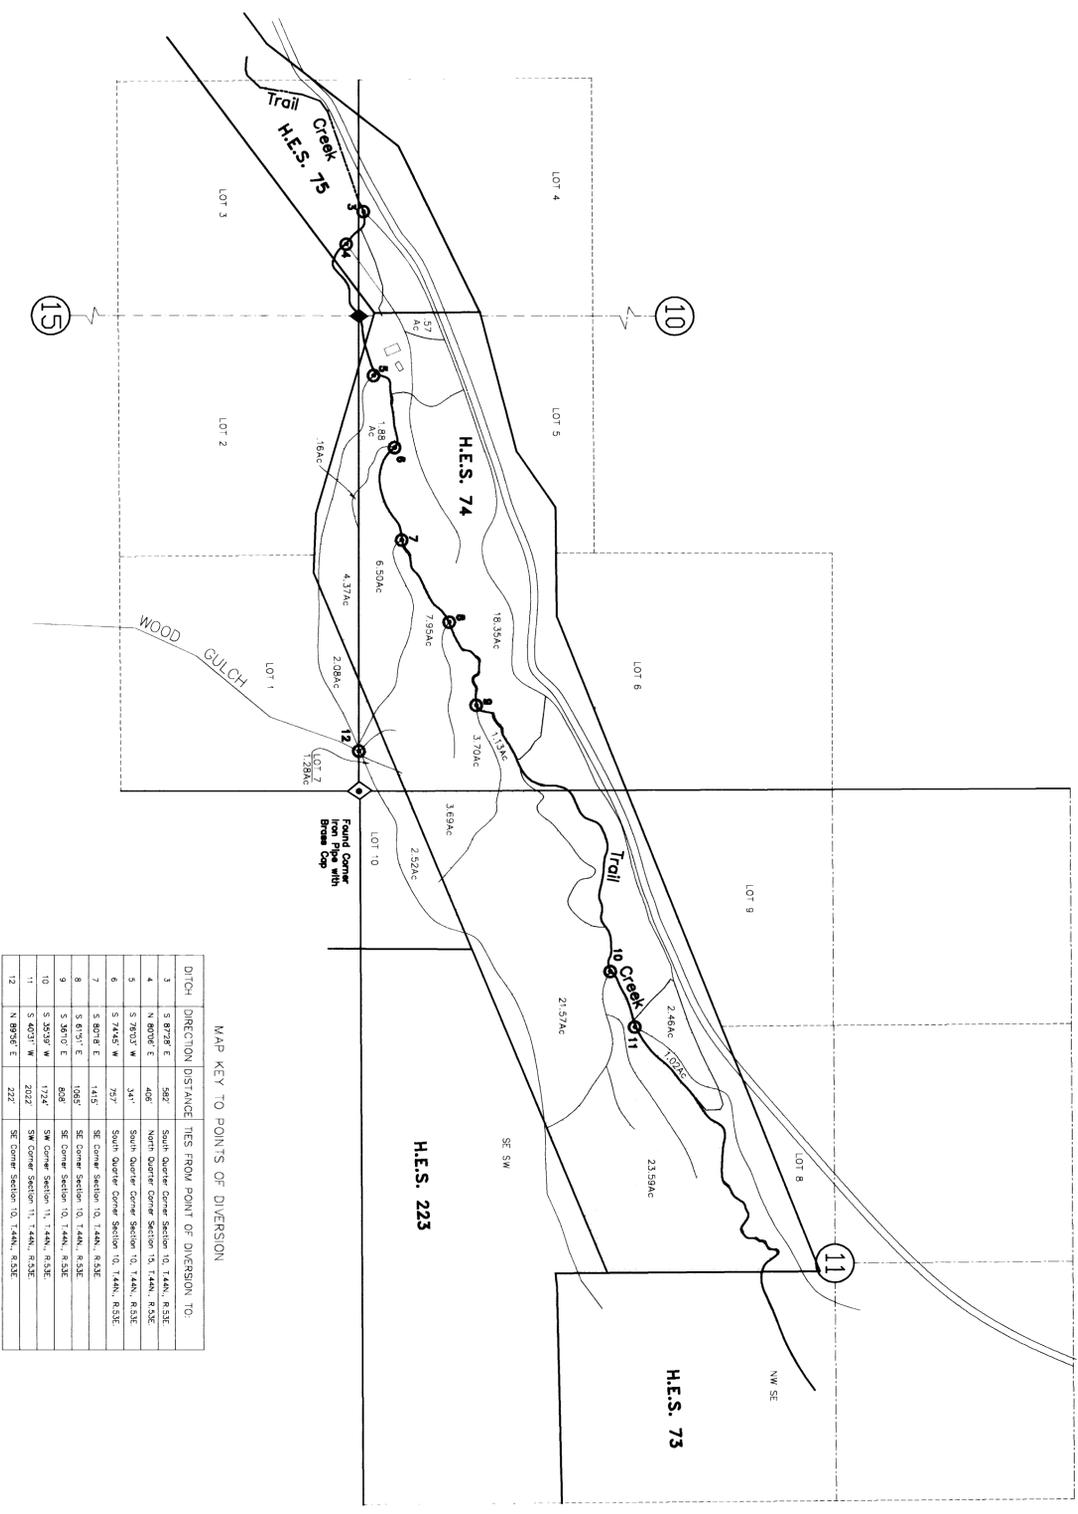

MAP KEY TO POINTS OF DIVERSION

DITCH	DIRECTION	DISTANCE	TIES FROM POINT OF DIVERSION TO
3	S 87°28' E	582'	South Quarter Corner Section 10, T.44N., R.53E.
4	N 80°08' E	408'	North Quarter Corner Section 10, T.44N., R.53E.
5	S 78°03' W	341'	South Quarter Corner Section 10, T.44N., R.53E.
6	S 74°45' W	797'	SE Corner Section 10, T.44N., R.53E.
7	S 80°18' E	1415'	SE Corner Section 10, T.44N., R.53E.
8	S 81°31' E	1065'	SE Corner Section 10, T.44N., R.53E.
9	S 36°10' E	608'	SE Corner Section 10, T.44N., R.53E.
10	S 30°37' W	1724'	SW Corner Section 11, T.44N., R.53E.
11	S 40°31' W	2022'	SW Corner Section 11, T.44N., R.53E.
12	N 89°56' E	222'	SE Corner Section 10, T.44N., R.53E.

DATE: 07/11/00
BY: [Signature]

STATE OF NEVADA
COUNTY OF ELKO
SS.

I, William A. Nisbet, being first duly sworn, depose and say that this map, consisting of one sheet, has been correctly drawn by me, the undersigned, in accordance with the provisions of the Act of June, 1994, and also certain aerial photographs of the Soil Conservation Service; that it truly and correctly represents the existing location and extent of the works used to divert water from TRAIL CREEK, WOOD GULCH and SPRINGS and TRIBUTARIES, in Elko County, by NORMAN THOMPSON for IRRIGATION, STOCKWATER and DOMESTIC purposes; that the existing points of diversion, the approximate location and size of the diverting channel, all reservoirs or basins, the location and names of all other works which cross or connect with the existing works, and the location of the diversion, the approximate location and size of the diverting channel, all reservoirs or basins, the location and names of all other works which cross or connect with the existing works, and the areas irrigated, are fully and correctly depicted on this map.

STATE WATER RIGHT SURVEYOR NO. 443
WILLIAM A. NISBET
No. 3805

Subscribed to before me this 11th day of July, 1994.

CONALE SPANNO
NOTARY PUBLIC
STATE OF NEVADA
ELKO COUNTY
My Comm. Expires 06/12/1998

FILED
OCT 14 1994

SCALE: 1"=500'

LEGEND

- SPRING
- DITCH
- CREEK OR RIVER
- ROAD
- SECONDARY ROAD
- MEADOW HAY
- POINT OF DIVERSION
- EDGE OF CULTURE

<p>CHILTON Engineering and Surveying, LTD 421 Court Street Elko, Nevada 89801 (702) 738-2121</p>	<p>W94034 1/1</p>
--	-----------------------

02570