


Section	Subdivision	Township	Range	Cultivated Acreage	Description of Culture	Date of first culture
27	SW NW	13 N.	19 E.	0.643	Native Hay	
				0.000	Old Orchard	
				0.126	Shrubs	
				0.172	Lawn	
				0.083	Garden	
				0.521	Alfalfa	
				Total = 1.545	Harvest	

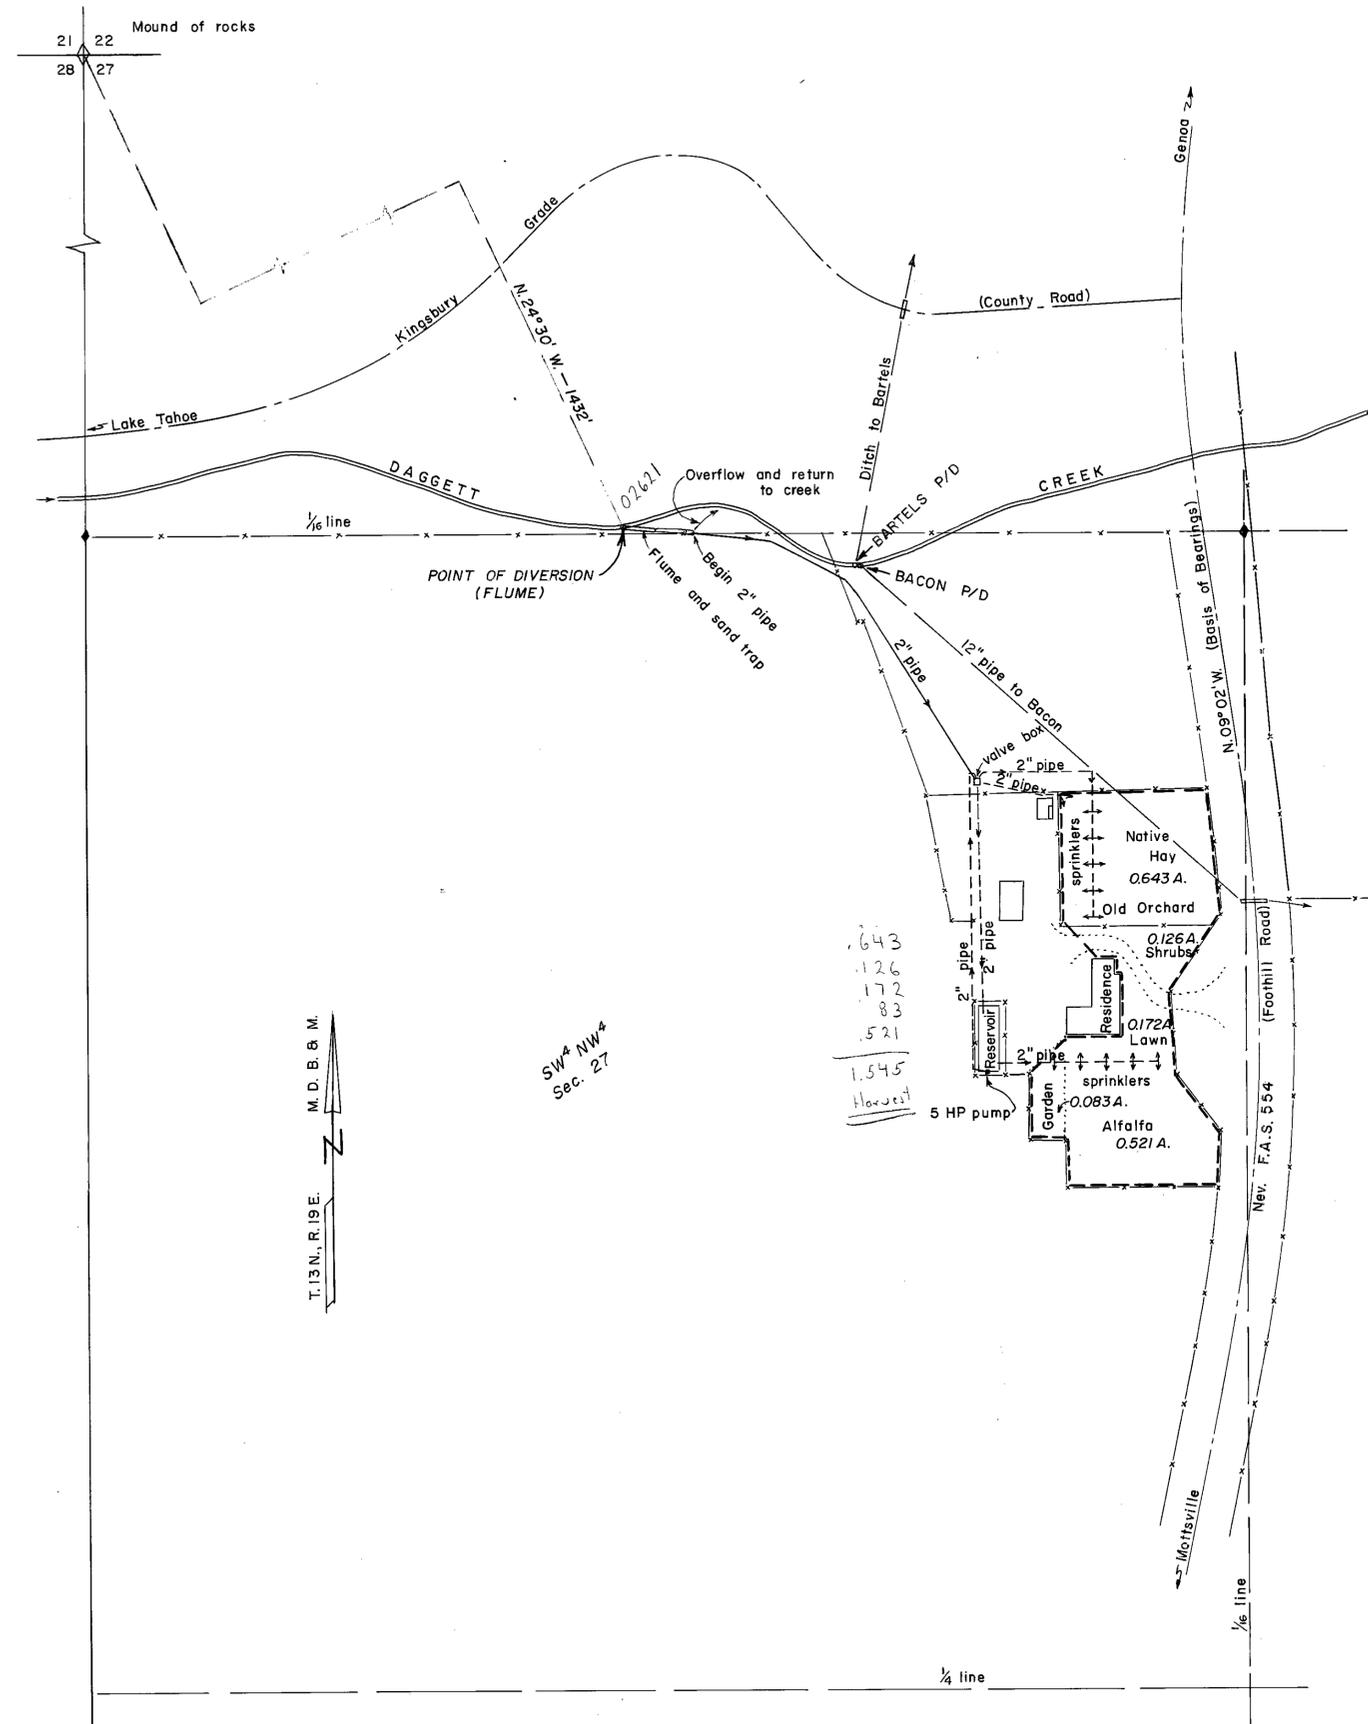


STATE OF NEVADA SS:
COUNTY OF DOUGLAS

I, James D. Wallace, being first duly sworn, depose and say that this map, consisting of one sheet, has been correctly drawn to the designated scale from field notes made by me on December 24, 1966; that it truly and correctly represents the location and extent of the works used to divert water from DAGGETT CREEK, in Douglas County by Theodore V. Ross and Helen Ross, for irrigation and domestic purposes; that all other works or streams which are crossed by or connected with said works, and the boundary, area and kind of culture of lands irrigated, are correctly shown and designated hereon.

James D. Wallace
State Water Right Surveyor

Subscribed and sworn to before me this 6th. day of March, 1967.

Clive Z. Newton
Notary Public in and for
Ormsby County, Nevada

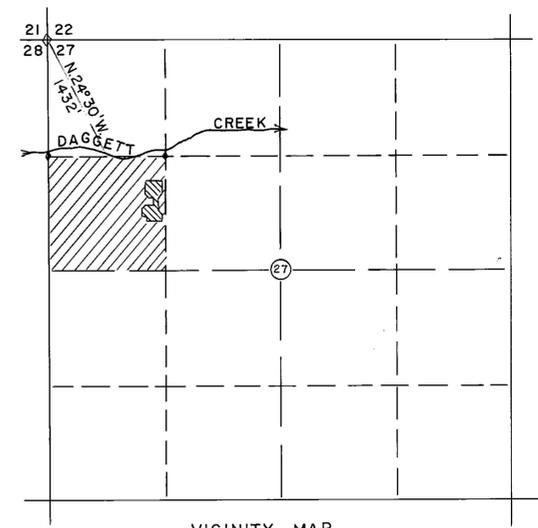

FILED
JUNE 6, 1967

PROOF NO. 02621 CERTIFICATE NO. 457 ISSUED 3-29-76

MAP
TO ACCOMPANY PROOF OF APPROPRIATION
FOR
IRRIGATION AND DOMESTIC PURPOSES
BY
Theodore V. Ross and Helen Ross
FROM
DAGGETT CREEK

02621