


| Section | Subdivision   | Township | Range | Cultivated ac. | Dom. Culture | Date |
|---------|---------------|----------|-------|----------------|--------------|------|
| 1       | NW 1/4 NE 1/4 | 37 N     | 40 E  | 3.52           | RYE HAY      |      |
| "       | NE 1/4 NE 1/4 | "        | "     | 35.25          | "            |      |
| "       | SW 1/4 NE 1/4 | "        | "     | 40.00          | "            |      |
| "       | SE 1/4 NE 1/4 | "        | "     | 28.63          | "            |      |
| "       | "             | "        | "     | 8.08           | ALFALFA      |      |
| 6       | NW 1/4 NW 1/4 | "        | 41    | 0.57           | "            |      |
| "       | SE 1/4 NW 1/4 | "        | "     | 16.55          | "            |      |
| "       | "             | "        | "     | 4.14           | RYE HAY      |      |
| "       | "             | "        | "     | 14.90          | PASTURE      |      |
| "       | SW 1/4 NW 1/4 | "        | "     | 24.67          | ALFALFA      |      |
| "       | "             | "        | "     | 0.82           | RYE HAY      |      |
| "       | NE 1/4 NW 1/4 | "        | "     | 1.28           | "            |      |
| "       | "             | "        | "     | 0.86           | PASTURE      |      |
| "       | NW 1/4 NE 1/4 | "        | "     | 0.22           | "            |      |
| "       | SW 1/4 NE 1/4 | "        | "     | 23.00          | "            |      |
| "       | NE 1/4 SE 1/4 | "        | "     | 4.30           | "            |      |
| "       | NE 1/4 SW 1/4 | "        | "     | 1.32           | "            |      |
| "       | "             | "        | "     | 0.31           | ALFALFA      |      |
| TOTAL   |               |          |       | 208.42         |              |      |

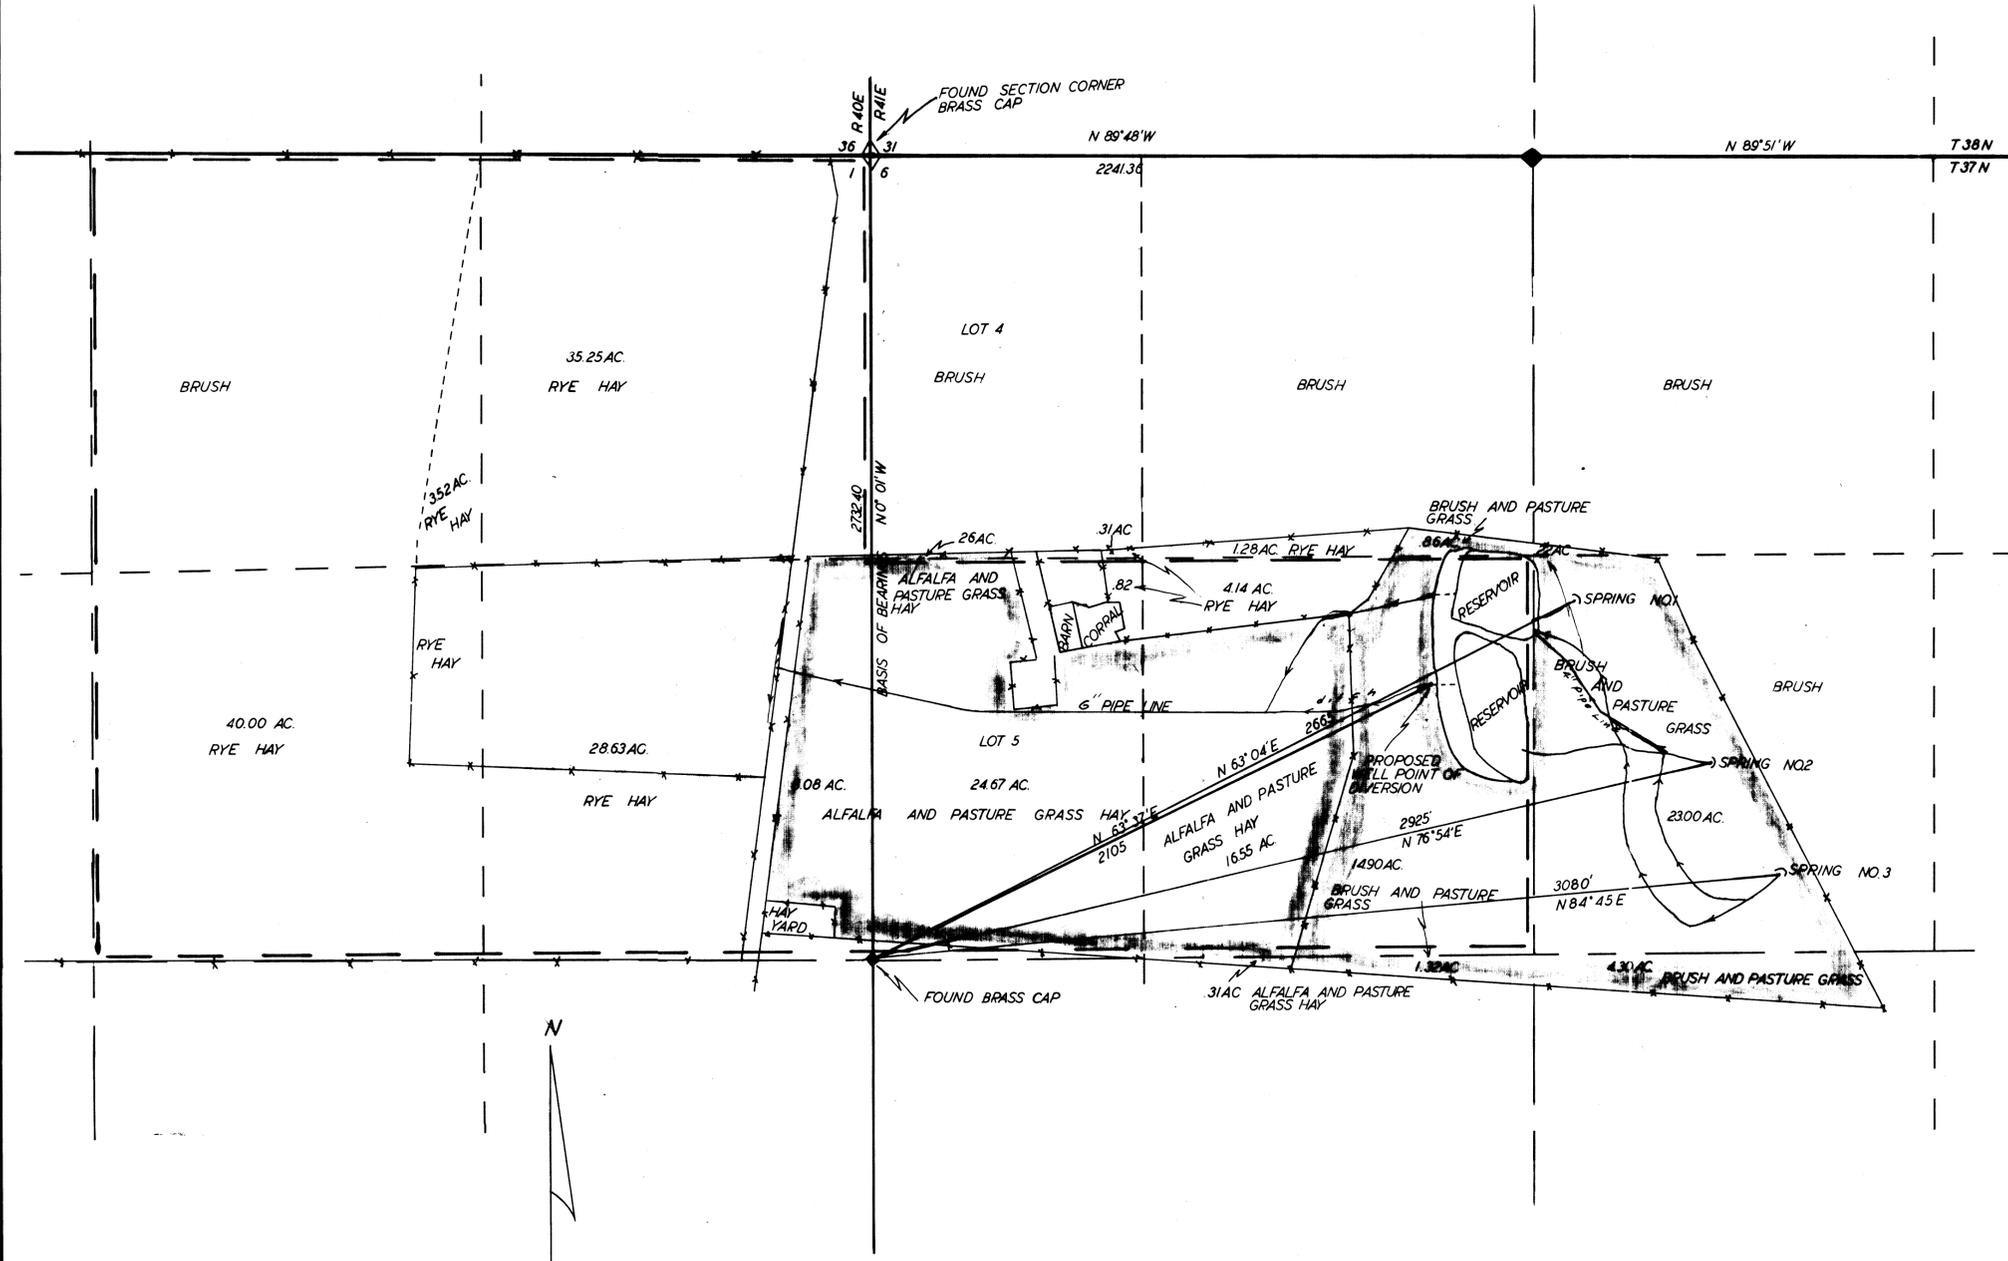

STATE OF NEVADA  
COUNTY OF HUMBOLDT > S.S.

I, J.R. CALDWELL, BEING FIRST DULY SWORN DEPOSE AND SAY THAT THIS MAP HAS BEEN CORRECTLY DRAWN TO THE DESIGNATED SCALE FROM NOTES OF A SURVEY MADE BY ME (OR UNDER MY SUPERVISION AND DIRECTION), BETWEEN THE 12<sup>TH</sup> DAY OF JANUARY AND THE 3<sup>RD</sup> DAY OF MARCH 1971; THAT IT TRULY AND CORRECTLY REPRESENTS THE PROPOSED LOCATION AND EXTENT OF THE WORKS USED TO DIVERT WATER FROM UNNAMED SPRINGS IN HUMBOLDT COUNTY, BY JACK & IRENE J. FULLENWIDER FOR IRRIGATION & STOCKWATERING PURPOSES. THAT THE PROPOSED POINT OF DIVERSION, THE APPROXIMATE LOCATION AND SIZE OF THE DIVERTING CHANNEL, ALL RESERVOIRS OR BASINS, THE LOCATION AND NAMES OF ALL OTHER WORKS WHICH WILL CROSS OR CONNECT WITH THE PROPOSED WORKS, AND THE BOUNDARY OF ALL LANDS, SHOWING BY 40-ACRE SUBDIVISIONS THE AREAS PROPOSED TO BE IRRIGATED, ARE FULLY AND CORRECTLY DESIGNATED THEREON.



*J.R. Caldwell*  
STATE WATER RIGHT SURVEYOR

SUBSCRIBED AND SWORN TO BEFORE ME THIS 11<sup>TH</sup> DAY OF MARCH 1971.

*James A. Callahan*  
JAMES A. CALLAHAN  
Notary Public - State of Nevada  
Humboldt County  
My Commission Expires Feb. 28, 1975



T. 37 N. R. 41 E. MDB & M.  
R. 40 E.

**MAP**  
TO ACCOMPANY PROOFS OF APPROPRIATION

FOR: IRRIGATION AND STOCKWATERING  
BY: JACK AND IRENE J. FULLENWIDER  
FROM: UNNAMED SPRINGS NO. 1, 2, & 3  
IN: HUMBOLDT COUNTY, NEVADA

02697 02696 02695 FILE UNDER