

STATE OF NEVADA
 COUNTY OF WASHOE SS.


I, E. P. OSGOOD, JR., BEING FIRST DULY SWORN DEPOSE AND SAY THAT THIS MAP CONSISTING OF ONE SHEET, HAS BEEN CORRECTLY DRAWN TO THE DESIGNATED SCALE FROM FIELD NOTES OF A SURVEY MADE BY ME, BETWEEN THE 15TH DAY OF FEB. AND THE 17TH DAY OF FEB., 1971, THAT IT TRULY AND CORRECTLY REPRESENTS THE PROPOSED LOCATION AND EXTENT OF THE WORKS USED TO DIVERT WATER FROM REESE RIVER AND TRIBUTARIES IN NYE COUNTY BY BARTLEY & LILLY O'TOOLE FOR IRRIGATION PURPOSES. THAT ALL OTHER WORKS OR STREAMS WHICH ARE CROSSED BY OR CONNECTED WITH SAID WORKS, AND THE BOUNDARY, AREA AND KIND OF CULTURE OF LANDS IRRIGATED, ARE CORRECTLY SHOWN AND DESIGNATED HEREDON.

E. P. Osgood, Jr.
 E. P. OSGOOD, JR., ST WTR. RT. SUR. NO. 294

SUBSCRIBED AND SWORN TO BEFORE ME THIS 29TH DAY OF JUNE, 1971
 NOTARY PUBLIC IN AND FOR WASHOE COUNTY, NEVADA.

James R. Underwood
 NOTARY PUBLIC

MY COMMISSION EXPIRES: 4-17-72

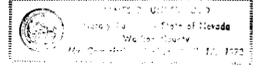

BASIS OF BEARING MAGNETIC VARIATION=17° 30'

SCALE: 4"=1 MILE

MAP TO ACCOMPANY
 PROOF OF APPROPRIATION OF
 WATER FOR IRRIGATION BY
BARTLEY & LILLY O'TOOLE
 FROM REESE RIVER AND
 TRIBUTARIES

NYE COUNTY NEVADA

FEB. 1971 E. P. OSGOOD, JR., ST WTR. RT. SUR. 294

I, E. P. OSGOOD, BEING FIRST DULY SWORN DEPOSE AND SAY THAT THIS MAP, CONSISTING OF 1 SHEET, HAS BEEN CORRECTLY DRAWN TO THE DESIGNATED SCALE FROM FIELD NOTES OF A SURVEY MADE BY ME ON THE 20TH DAY OF JANUARY, 1971 THAT IT TRULY AND CORRECTLY REPRESENTS THE LOCATION AND EXTENT OF THE WORKS USED TO DIVERT WATER FROM REESE RIVER IN NYE COUNTY BY BARTLEY O'TOOLE & LILLY E. O'TOOLE FOR IRRIGATION PURPOSES.

THAT THE POINT OF DIVERSION, THE LOCATION, SIZE OF DIVERTING CHANNEL, LOCATION AND DESCRIPTION OF ALL MEASURING DEVICES THE LOCATION AND EXTENT OF LANDS OWNED OR CONTROLLED BY THE APPLICANT UPON WHICH WATER IS USED, TOGETHER WITH THE AREA AND KIND OF CULTURE IN EACH 40 ACRE SUBDIVISION AND THE LOCATION AND NAMES OF ALL OTHER WORKS OR STREAMS WHICH ARE CROSSED BY OR CONNECTED WITH SAID WORKS ARE FULLY AND CORRECTLY DESIGNATED THEREON.

E. P. Osgood, Jr.
 E. P. OSGOOD, JR., ST. WTR. RT. SUR. NO. 294

SUBSCRIBED AND SWORN BEFORE ME THIS 16TH DAY OF MARCH, 1971.


James R. Underwood
 NOTARY PUBLIC

NOTARY PUBLIC IN AND FOR WASHOE COUNTY, NEVADA
 MY COMMISSION EXPIRES: 4-17-72



O'TOOLE HOME RANCH

BASIS OF BEARING: MAGNETIC-VARIATION 17°30'

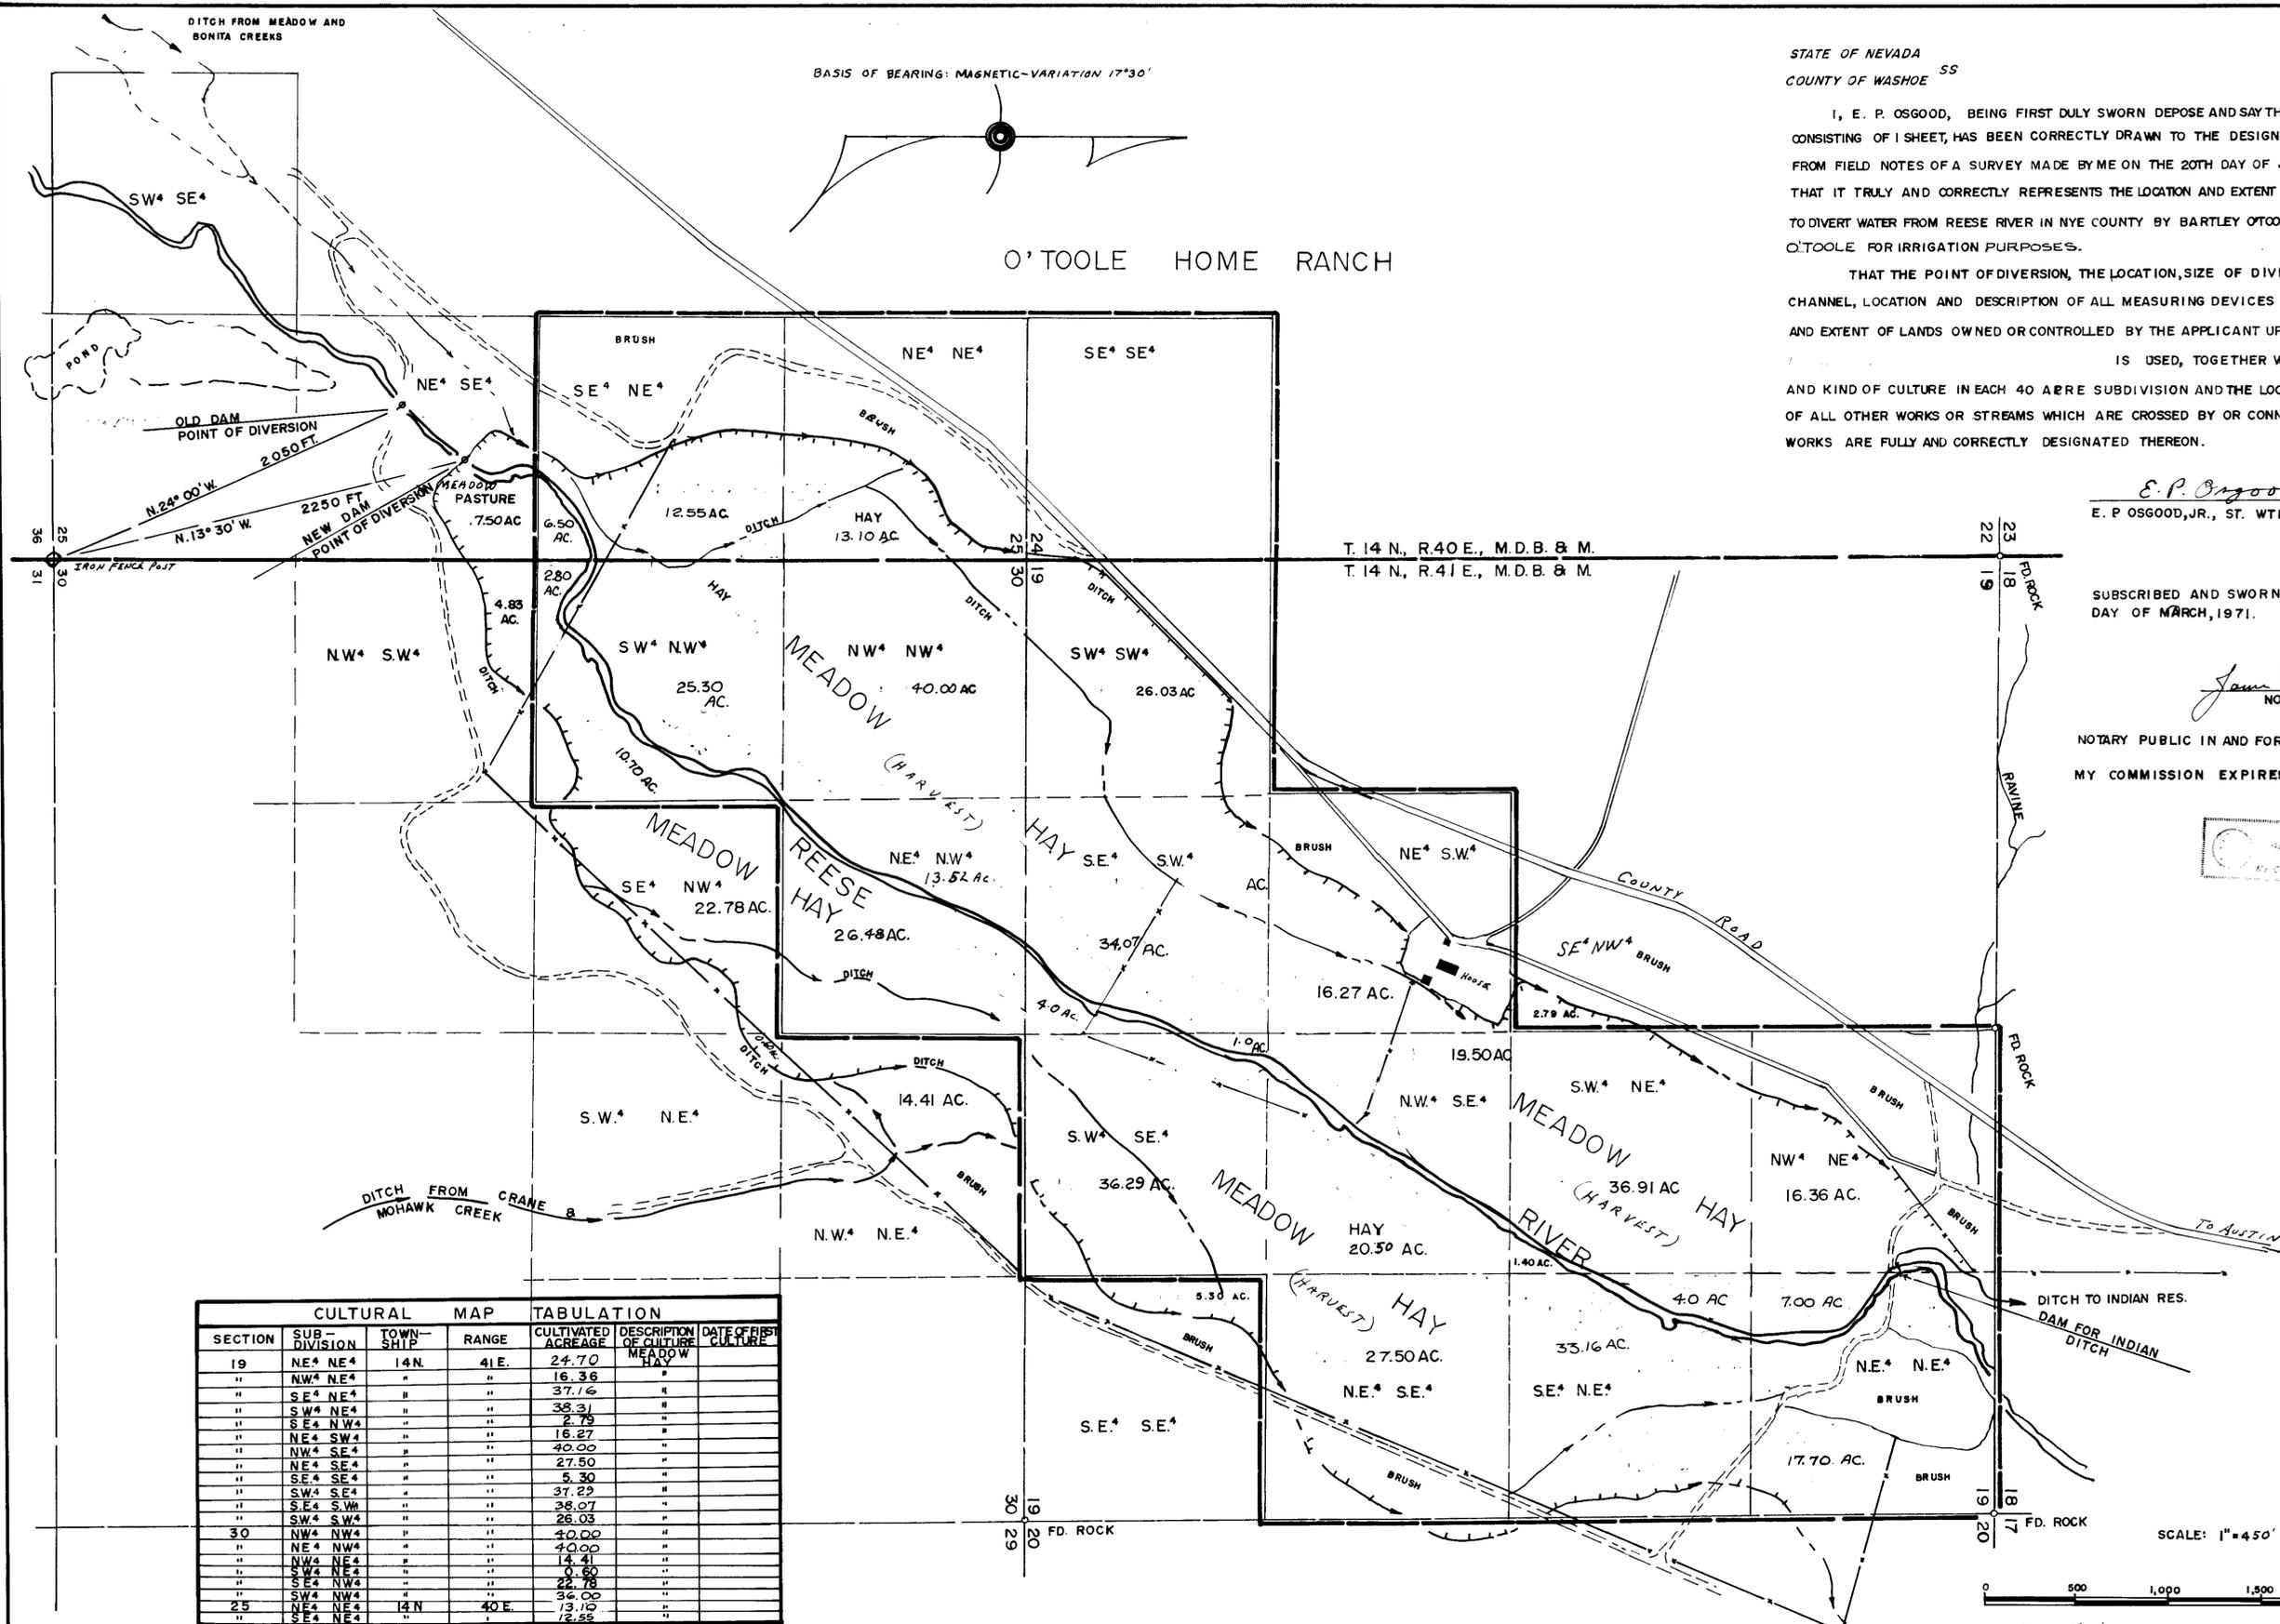


CULTURAL MAP				TABULATION	
SECTION	SUB-DIVISION	TOWN-SHIP	RANGE	CULTIVATED ACREAGE	DESCRIPTION OF CULTURE
19	NE 1/4 NE 1/4	14 N	41 E	24.70	MEADOW
"	NW 1/4 NE 1/4	"	"	16.36	"
"	SE 1/4 NE 1/4	"	"	37.16	"
"	SW 1/4 NE 1/4	"	"	38.31	"
"	SE 1/4 NW 1/4	"	"	2.79	"
"	NE 1/4 SW 1/4	"	"	16.27	"
"	NW 1/4 SE 1/4	"	"	40.00	"
"	NE 1/4 SE 1/4	"	"	27.50	"
"	SE 1/4 SE 1/4	"	"	5.30	"
"	SW 1/4 SE 1/4	"	"	37.22	"
"	SE 1/4 SW 1/4	"	"	38.07	"
"	SW 1/4 SW 1/4	"	"	26.03	"
30	NW 1/4 NW 1/4	"	"	40.00	"
"	NE 1/4 NW 1/4	"	"	40.00	"
"	SW 1/4 NE 1/4	"	"	14.41	"
"	SE 1/4 NE 1/4	"	"	0.60	"
"	SE 1/4 NW 1/4	"	"	22.78	"
"	SW 1/4 NW 1/4	"	"	36.00	"
25	NE 1/4 NE 1/4	14 N	40 E	13.19	"
"	SE 1/4 NE 1/4	"	"	7.50	"
TOTAL				489.22	MEADOW HAY
19	NE 1/4 NE 1/4	14 N	41 E		MEADOW PASTURE
"	SE 1/4 NE 1/4	"	"		"
"	SW 1/4 NE 1/4	"	"		"
"	NW 1/4 SE 1/4	"	"		"
"	NE 1/4 SE 1/4	"	"		"
"	SW 1/4 SE 1/4	"	"		"
30	NW 1/4 NW 1/4	"	"		"
"	NE 1/4 NW 1/4	"	"		"
"	SW 1/4 NW 1/4	"	"	2.80	"
"	NW 1/4 SW 1/4	"	"	4.83	"
25	NE 1/4 NE 1/4	14 N	40 E		"
"	SE 1/4 NE 1/4	"	"	6.50	"
"	NE 1/4 SE 1/4	"	"	7.50	"
TOTAL :				21.63	MEADOW PASTURE

SCALE: 1"=450'



MAP TO ACCOMPANY
 PROOF OF APPROPRIATION
 OF WATER FOR IRRIGATION BY:
 BARTLEY O'TOOLE & LILLY E. O'TOOLE
 FROM REESE RIVER AND
 TRIBUTARIES
 NYE COUNTY NEVADA
 FEB 1971 E. P. OSGOOD, JR., ST. WTR. RT. SUR. 294

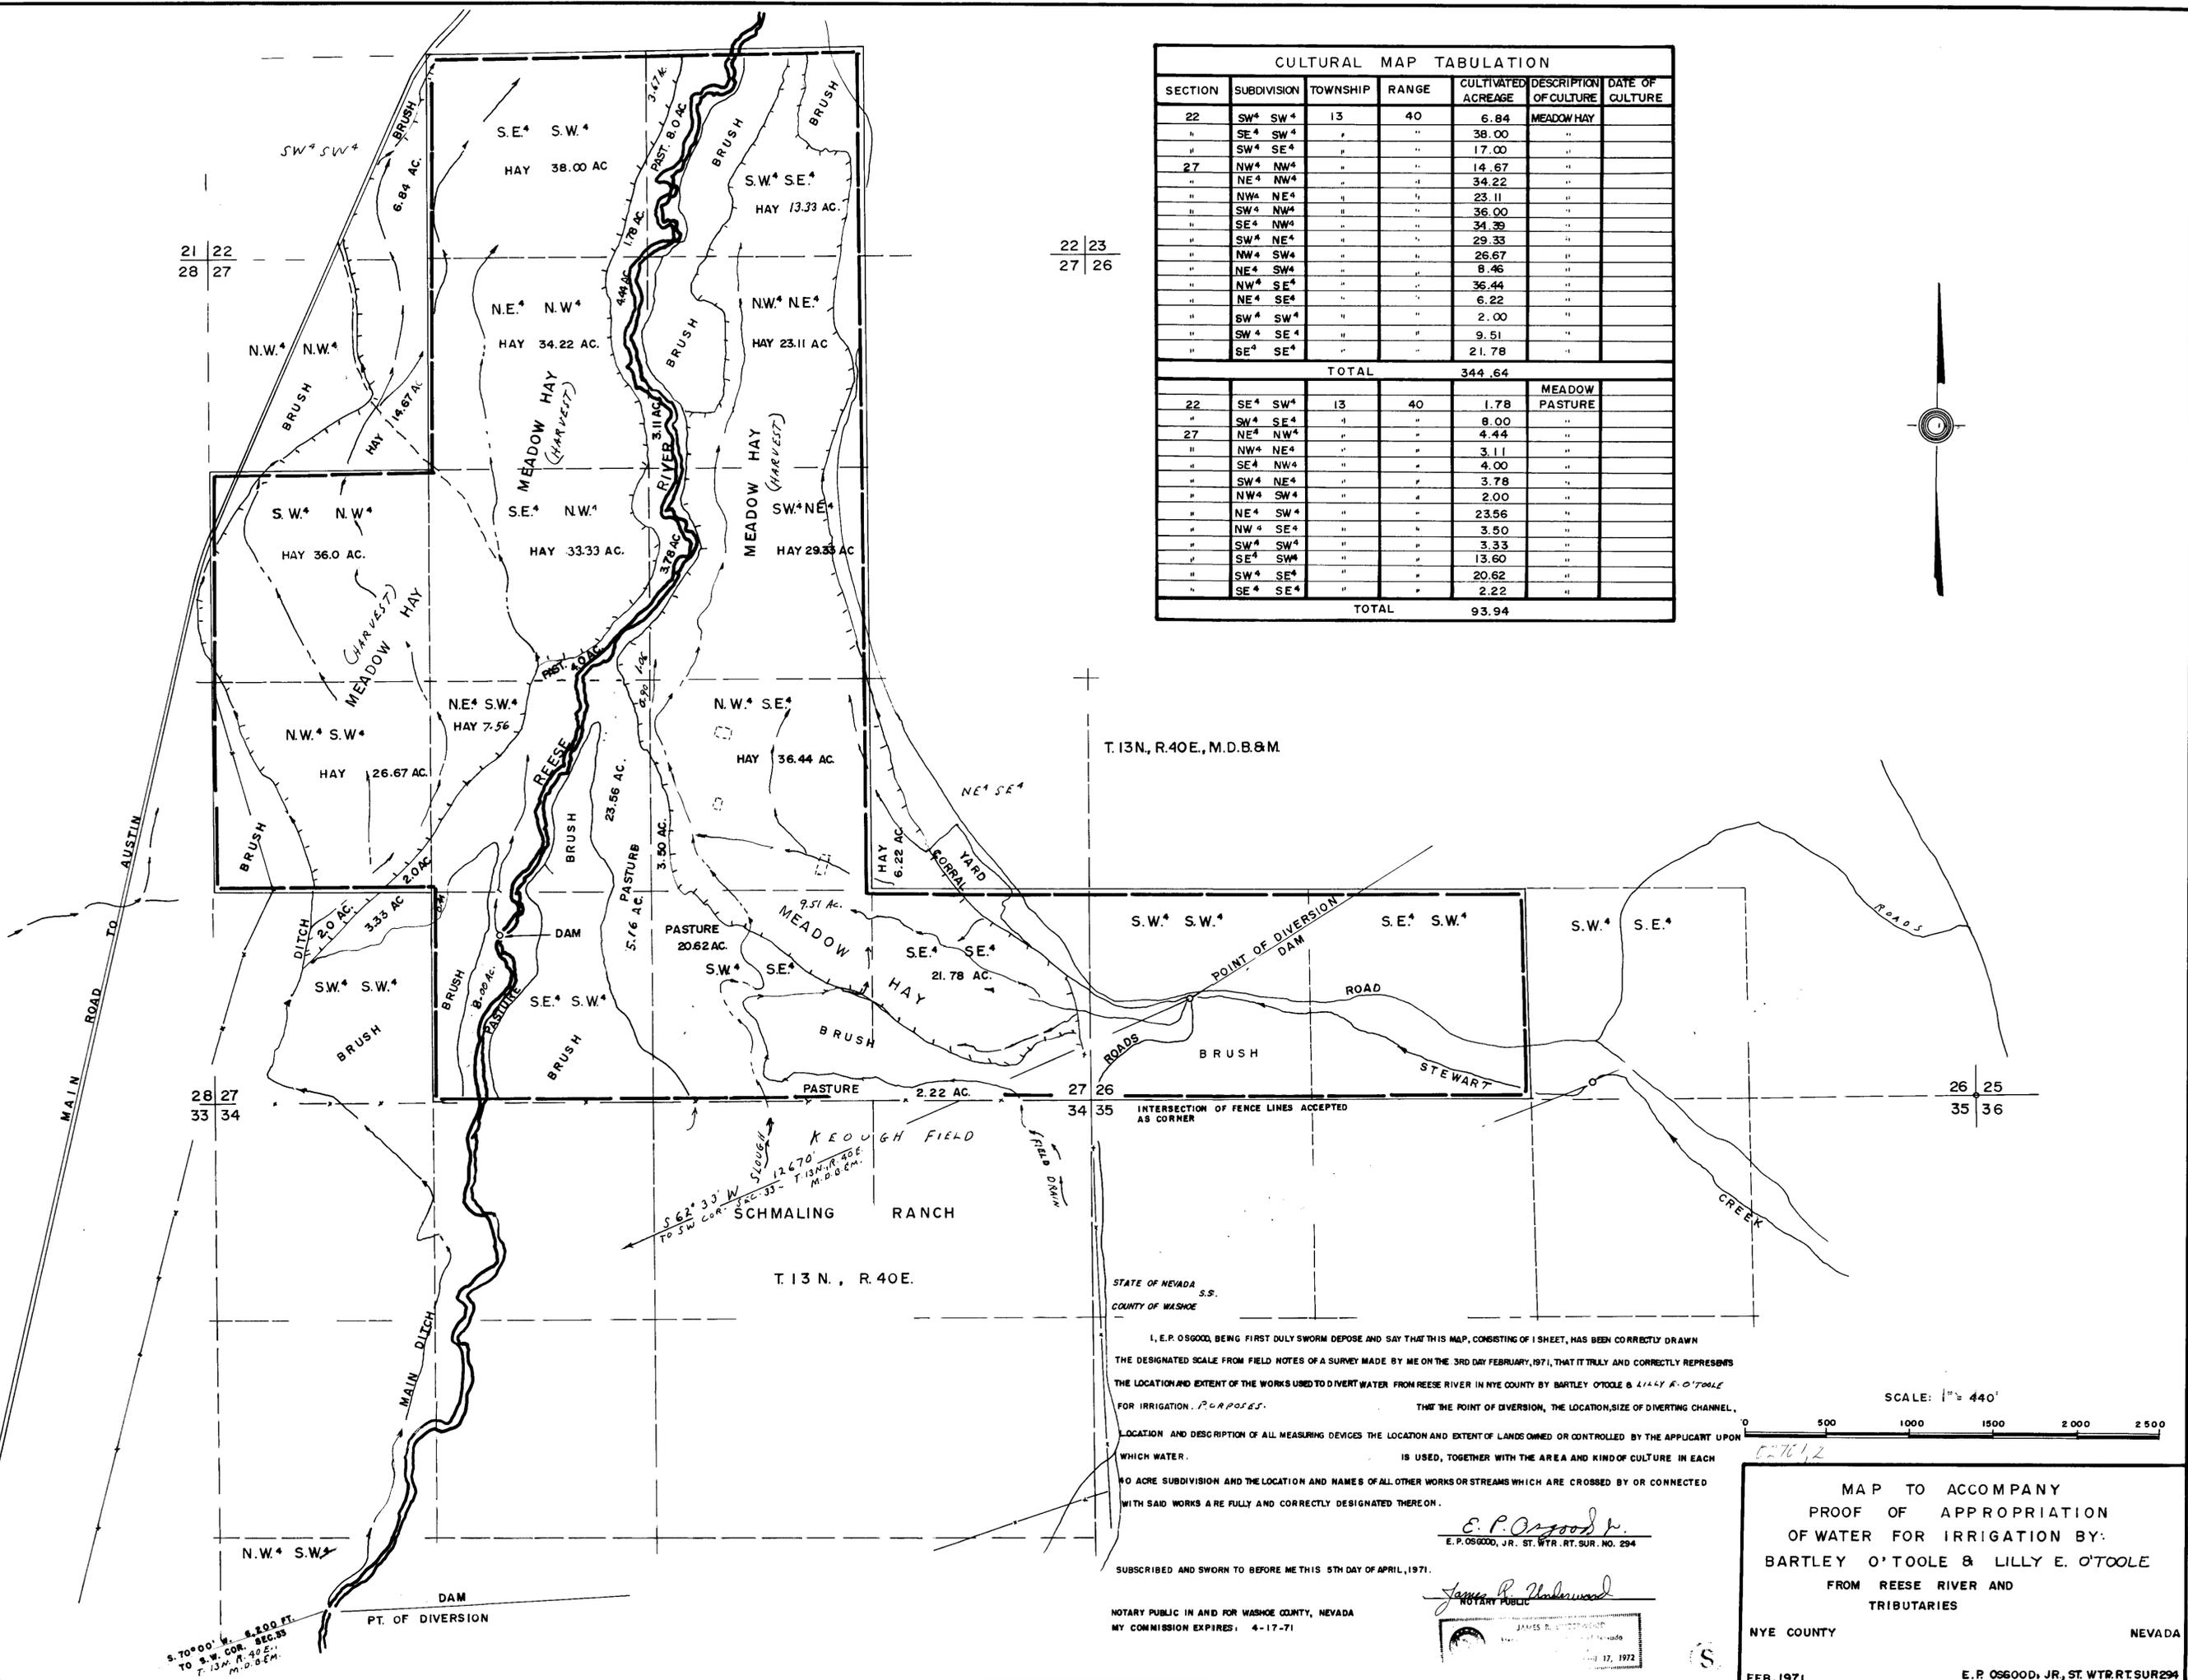

CULTURAL MAP TABULATION						
SECTION	SUBDIVISION	TOWNSHIP	RANGE	CULTIVATED ACREAGE	DESCRIPTION OF CULTURE	DATE OF CULTURE
22	SW ⁴ SW ⁴	13	40	6.84	MEADOW HAY	
"	SE ⁴ SW ⁴	"	"	38.00	"	
"	SW ⁴ SE ⁴	"	"	17.00	"	
27	NW ⁴ NW ⁴	"	"	14.67	"	
"	NE ⁴ NW ⁴	"	"	34.22	"	
"	NW ⁴ NE ⁴	"	"	23.11	"	
"	SW ⁴ NW ⁴	"	"	36.00	"	
"	SE ⁴ NW ⁴	"	"	34.39	"	
"	SW ⁴ NE ⁴	"	"	29.33	"	
"	NW ⁴ SW ⁴	"	"	26.67	"	
"	NE ⁴ SW ⁴	"	"	8.46	"	
"	NW ⁴ SE ⁴	"	"	36.44	"	
"	NE ⁴ SE ⁴	"	"	6.22	"	
"	SW ⁴ SW ⁴	"	"	2.00	"	
"	SW ⁴ SE ⁴	"	"	9.51	"	
"	SE ⁴ SE ⁴	"	"	21.78	"	
TOTAL				344.64		
22	SE ⁴ SW ⁴	13	40	1.78	MEADOW PASTURE	
"	SW ⁴ SE ⁴	"	"	8.00	"	
27	NE ⁴ NW ⁴	"	"	4.44	"	
"	NW ⁴ NE ⁴	"	"	3.11	"	
"	SE ⁴ NW ⁴	"	"	4.00	"	
"	SW ⁴ NE ⁴	"	"	3.78	"	
"	NW ⁴ SW ⁴	"	"	2.00	"	
"	NE ⁴ SW ⁴	"	"	23.56	"	
"	NW ⁴ SE ⁴	"	"	3.50	"	
"	SW ⁴ SW ⁴	"	"	3.33	"	
"	SE ⁴ SW ⁴	"	"	13.60	"	
"	SW ⁴ SE ⁴	"	"	20.62	"	
"	SE ⁴ SE ⁴	"	"	2.22	"	
TOTAL				93.94		

T.13N., R.40E., M.D.B.&M.

T.13N., R.40E.


STATE OF NEVADA
S.S.
COUNTY OF WASHOE

I, E.P. OSGOOD, BEING FIRST DULY SWORN DEPOSE AND SAY THAT THIS MAP, CONSISTING OF 1 SHEET, HAS BEEN CORRECTLY DRAWN THE DESIGNATED SCALE FROM FIELD NOTES OF A SURVEY MADE BY ME ON THE 3RD DAY FEBRUARY, 1971, THAT IT TRULY AND CORRECTLY REPRESENTS THE LOCATION AND EXTENT OF THE WORKS USED TO DIVERT WATER FROM REESE RIVER IN NYE COUNTY BY BARTLEY O'TOOLE & LILLY E. O'TOOLE FOR IRRIGATION. PURPOSES. THAT THE POINT OF DIVERSION, THE LOCATION, SIZE OF DIVERTING CHANNEL, LOCATION AND DESCRIPTION OF ALL MEASURING DEVICES THE LOCATION AND EXTENT OF LANDS OWNED OR CONTROLLED BY THE APPLICANT UPON WHICH WATER IS USED, TOGETHER WITH THE AREA AND KIND OF CULTURE IN EACH 40 ACRE SUBDIVISION AND THE LOCATION AND NAMES OF ALL OTHER WORKS OR STREAMS WHICH ARE CROSSED BY OR CONNECTED WITH SAID WORKS ARE FULLY AND CORRECTLY DESIGNATED THEREON.

E.P. Osgood, Jr.
E.P. OSGOOD, JR., ST. WTR. RT. SUR. NO. 294

SUBSCRIBED AND SWORN TO BEFORE ME THIS 5TH DAY OF APRIL, 1971.

NOTARY PUBLIC IN AND FOR WASHOE COUNTY, NEVADA
MY COMMISSION EXPIRES: 4-17-71

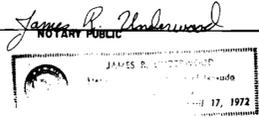

MAP TO ACCOMPANY
PROOF OF APPROPRIATION
OF WATER FOR IRRIGATION BY:
BARTLEY O'TOOLE & LILLY E. O'TOOLE
FROM REESE RIVER AND
TRIBUTARIES
NYE COUNTY
NEVADA

FEB. 1971 E.P. OSGOOD, JR., ST. WTR. RT. SUR. 294

02702 02701