

I, E. P. OSGOOD, BEING FIRST DULY SWORN DEPOSE AND SAY THAT THIS MAP, CONSISTING OF 1 SHEET, HAS BEEN CORRECTLY DRAWN TO THE DESIGNATED SCALE FROM FIELD NOTES OF A SURVEY MADE BY ME ON THE 20TH DAY OF JANUARY, 1971 THAT IT TRULY AND CORRECTLY REPRESENTS THE LOCATION AND EXTENT OF THE WORKS USED TO DIVERT WATER FROM REESE RIVER IN NYE COUNTY BY BARTLEY O'TOOLE & LILLY E. O'TOOLE FOR IRRIGATION PURPOSES.

THAT THE POINT OF DIVERSION, THE LOCATION, SIZE OF DIVERTING CHANNEL, LOCATION AND DESCRIPTION OF ALL MEASURING DEVICES THE LOCATION AND EXTENT OF LANDS OWNED OR CONTROLLED BY THE APPLICANT UPON WHICH WATER IS USED, TOGETHER WITH THE AREA AND KIND OF CULTURE IN EACH 40 ACRE SUBDIVISION AND THE LOCATION AND NAMES OF ALL OTHER WORKS OR STREAMS WHICH ARE CROSSED BY OR CONNECTED WITH SAID WORKS ARE FULLY AND CORRECTLY DESIGNATED THEREON.

E. P. Osgood, Jr.
 E. P. OSGOOD, JR., ST. WTR. RT. SUR. NO. 294

SUBSCRIBED AND SWORN BEFORE ME THIS 16TH DAY OF MARCH, 1971.


James R. Underwood
 NOTARY PUBLIC

NOTARY PUBLIC IN AND FOR WASHOE COUNTY, NEVADA
 MY COMMISSION EXPIRES: 4-17-72



O'TOOLE HOME RANCH

BASIS OF BEARING: MAGNETIC-VARIATION 17°30'

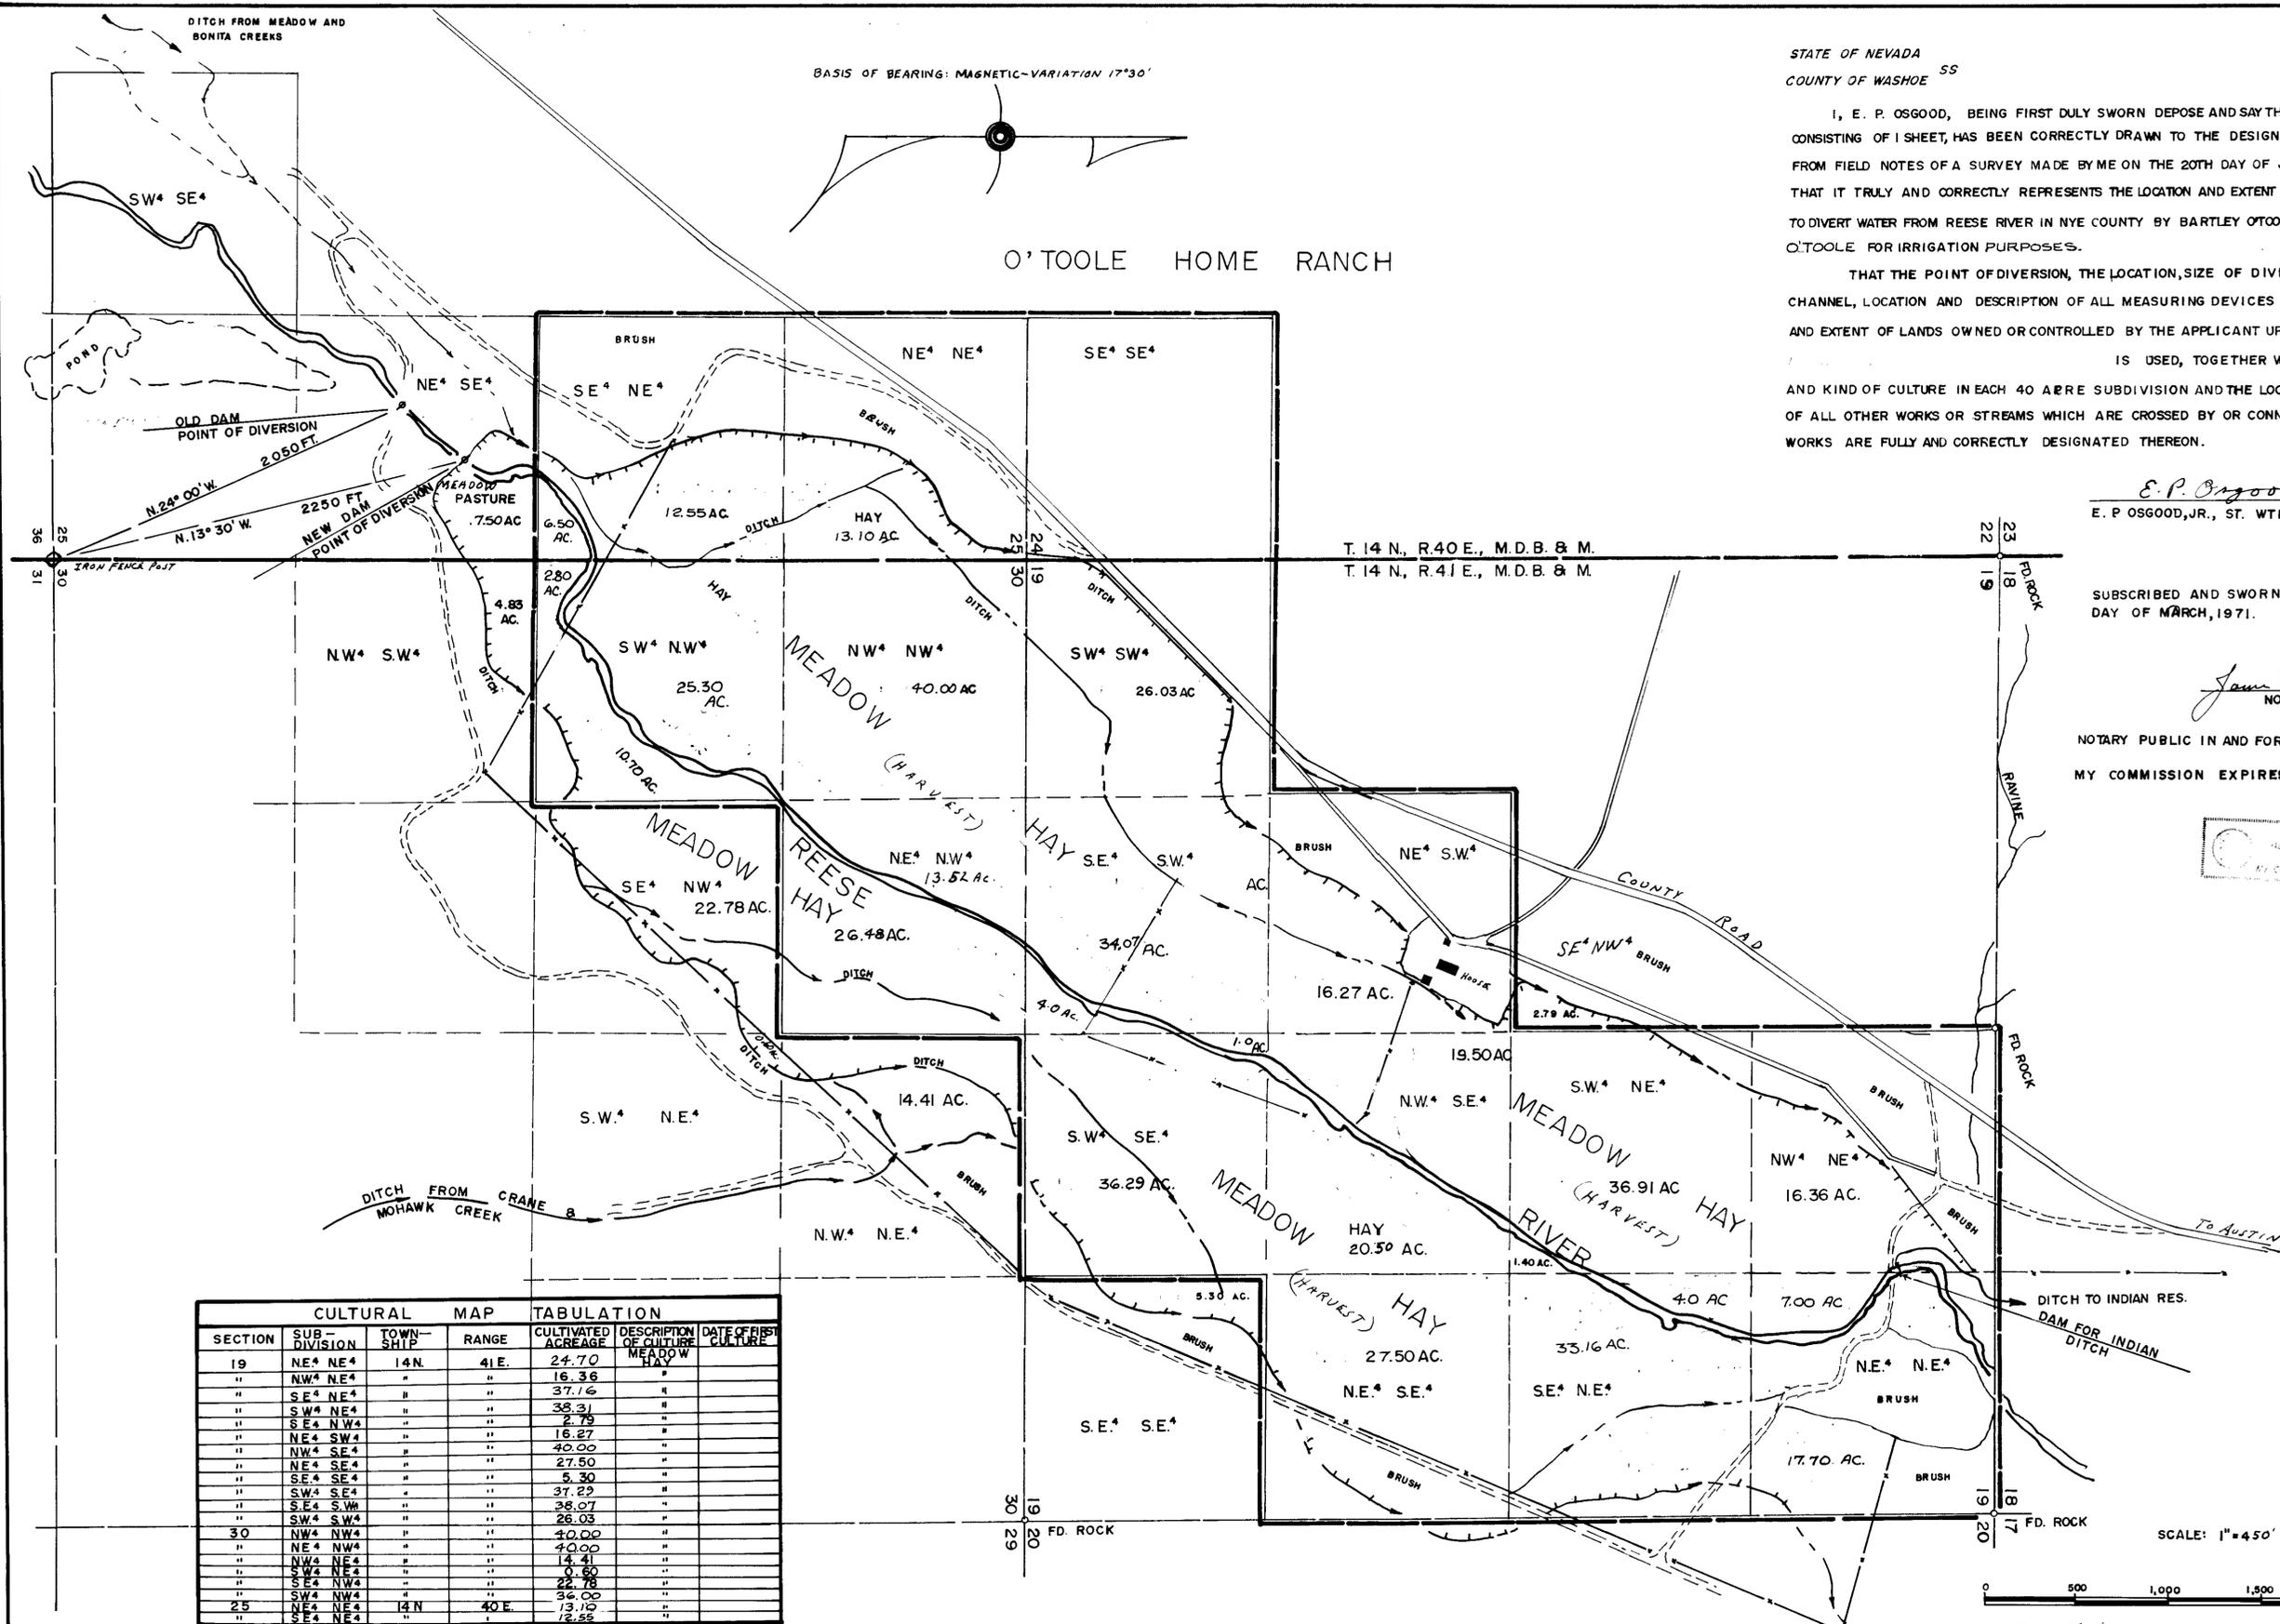

CULTURAL MAP				TABULATION	
SECTION	SUB-DIVISION	TOWN-SHIP	RANGE	CULTIVATED ACREAGE	DESCRIPTION OF CULTURE
19	NE ⁴ NE ⁴	14N	41E	24.70	MEADOW
"	NW ⁴ NE ⁴	"	"	16.36	"
"	SE ⁴ NE ⁴	"	"	37.16	"
"	SW ⁴ NE ⁴	"	"	38.31	"
"	SE ⁴ NW ⁴	"	"	2.79	"
"	NE ⁴ SW ⁴	"	"	16.27	"
"	NW ⁴ SE ⁴	"	"	40.00	"
"	NE ⁴ SE ⁴	"	"	27.50	"
"	SE ⁴ SE ⁴	"	"	5.30	"
"	SW ⁴ SE ⁴	"	"	37.22	"
"	SE ⁴ SW ⁴	"	"	38.07	"
"	SW ⁴ SW ⁴	"	"	26.03	"
30	NW ⁴ NW ⁴	"	"	40.00	"
"	NE ⁴ NW ⁴	"	"	40.00	"
"	SW ⁴ NW ⁴	"	"	14.41	"
"	SE ⁴ NW ⁴	"	"	0.60	"
"	SE ⁴ NW ⁴	"	"	22.78	"
"	SW ⁴ NW ⁴	"	"	36.00	"
25	NE ⁴ NE ⁴	14N	40E	13.19	"
"	SE ⁴ NE ⁴	"	"	7.50	"
TOTAL				489.22	MEADOW HAY
19	NE ⁴ NE ⁴	14N	41E		MEADOW PASTURE
"	SE ⁴ NE ⁴	"	"		"
"	SW ⁴ NE ⁴	"	"		"
"	NW ⁴ SE ⁴	"	"		"
"	NE ⁴ SE ⁴	"	"		"
"	SW ⁴ SE ⁴	"	"		"
"	SE ⁴ SW ⁴	"	"		"
30	NW ⁴ NW ⁴	"	"		"
"	NE ⁴ NW ⁴	"	"		"
"	SW ⁴ NW ⁴	"	"	2.80	"
"	NW ⁴ SW ⁴	"	"	4.83	"
25	NE ⁴ NE ⁴	14N	40E		"
"	SE ⁴ NE ⁴	"	"	6.50	"
"	NE ⁴ SE ⁴	"	"	7.50	"
TOTAL :				21.63	MEADOW PASTURE

SCALE: 1"=450'



MAP TO ACCOMPANY
 PROOF OF APPROPRIATION
 OF WATER FOR IRRIGATION BY:
 BARTLEY O'TOOLE & LILLY E. O'TOOLE
 FROM REESE RIVER AND
 TRIBUTARIES
 NYE COUNTY NEVADA
 FEB 1971 E. P. OSGOOD, JR., ST. WTR. RT. SUR. 294