


Section	Subdivision	Township	Range	Cultivated Acreage	Description of Culture	Date of First Culture
16	NW SE	16 N	20E	15.725	Pasture	
16	SW SE	16 N	20E	4.878	Pasture	
Total				20.603		

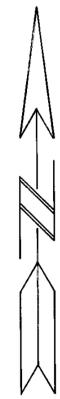

STATE OF NEVADA ss
COUNTY OF WASHOE

I, Claude E. Hunter, being first duly sworn, depose and say that this map, consisting of one sheet, has been correctly drawn to the designated scale from field notes of a survey made under my supervision and direction between the 20th. of March and the 18th. of April, 1972 that it truly and correctly represents the proposed location and extent of the works used to divert water from Deadman's Canyon Creek in Washoe County, by
WILFRED and LESLIE GREEN

for irrigation, stockwater and domestic purposes. That the proposed point of diversion, the approximate location and size of the diverting channel, all reservoirs or basins, the location and names of all other works which will cross or connect with the proposed works, and the boundary of all lands, showing by 40 acre subdivisions the areas proposed to be irrigated, are fully and correctly designated thereon.

State Water Right Surveyor

Subscribed and sworn to before me this 11th day of May, 1972



Notary Public in and for Washoe County, Nevada



Basis of Bearing: The meridian as determined by Polaris Observation

LEGEND

- Ditch
- - Set Iron Pipe Monuments
- ◆ - Fd. Original Section or 1/4 Corner
- - Spring
- Drainage

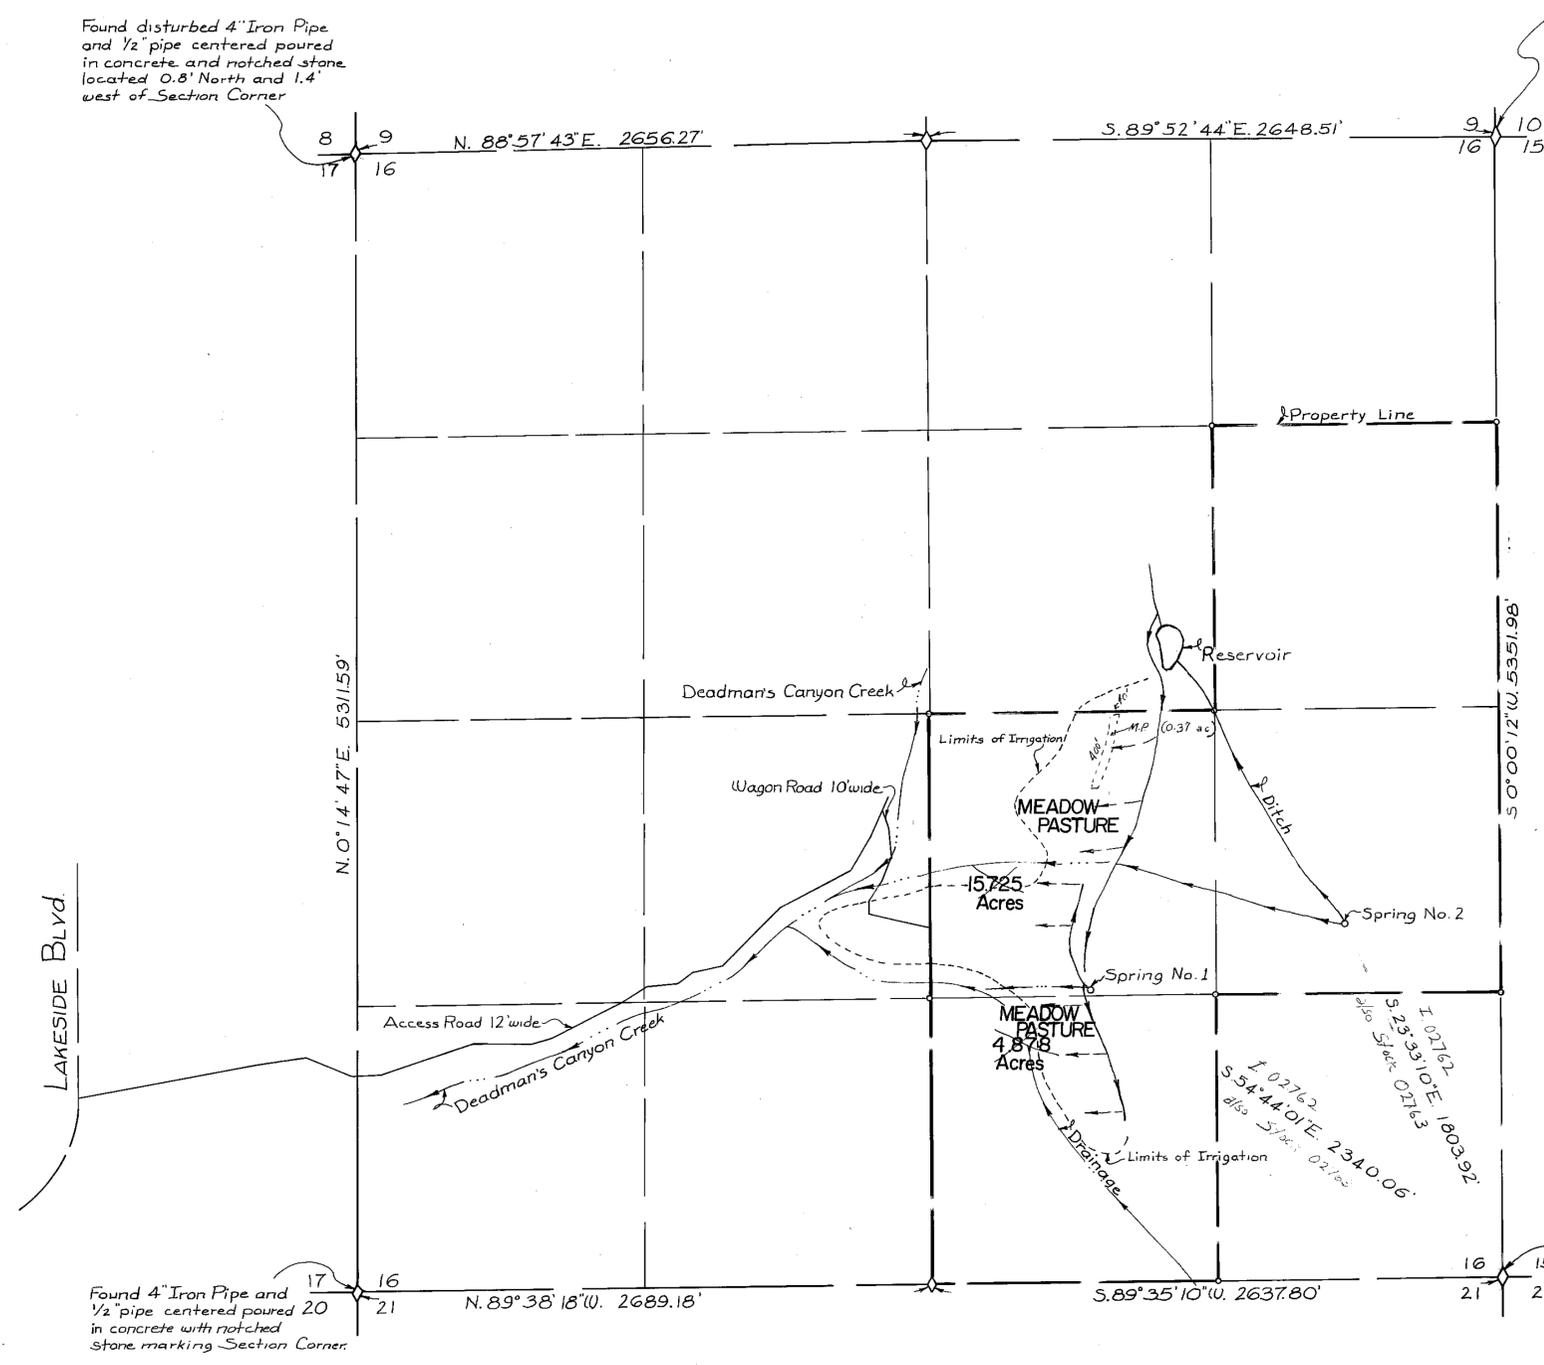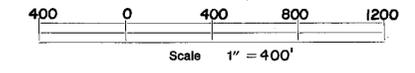

Found disturbed 4" Iron Pipe and 1/2" pipe centered poured in concrete and notched stone located 0.8' North and 1.4' west of Section Corner

Found Granite Keystone standing in a mound of rocks with 4 notches on the So. face and 3 notches on the East face.

Found 4" Iron Pipe and 1/2" pipe centered poured in concrete with notched stone marking Section Corner

Found Original Granite Keystone standing in a rock and dirt mound with 3 notches on So. face, and 4 notches on the East face 1/4" x 4" Post 2' So.

SEC. 16 T. 16N., R. 20E. M.D.B. & M.

FILED
May 19 1972
STATE ENGINEER'S OFFICE

MILLARD-SPINK ASSOCIATES, INC.	
DATE	DESCRIPTION

Map to Accompany
Proof of Appropriation
for Irrigation, Stockwater and Domestic
by Wilfred and Leslie Green (Scrapps)
from
Deadman's Canyon Creek
Washoe County, Nevada

MILLARD-SPINK ASSOCIATES, INC.
ENGINEERS - PLANNERS - SURVEYORS
AREA CODE 16-20-16-00-00 DRAWER NO. W-3670-002 JOB NO. 3670-002

02763, 02762 - Filed under