


SECTION	SUBDIVISION	TOWNSHIP	RANGE	CULTIVATED ACREAGE	DISCRPTION OF CULTURE	DATE OF FIRST CULTURE
23	SW 1/4 SW 1/4	16N	19E	8 AC.	PASTURE	

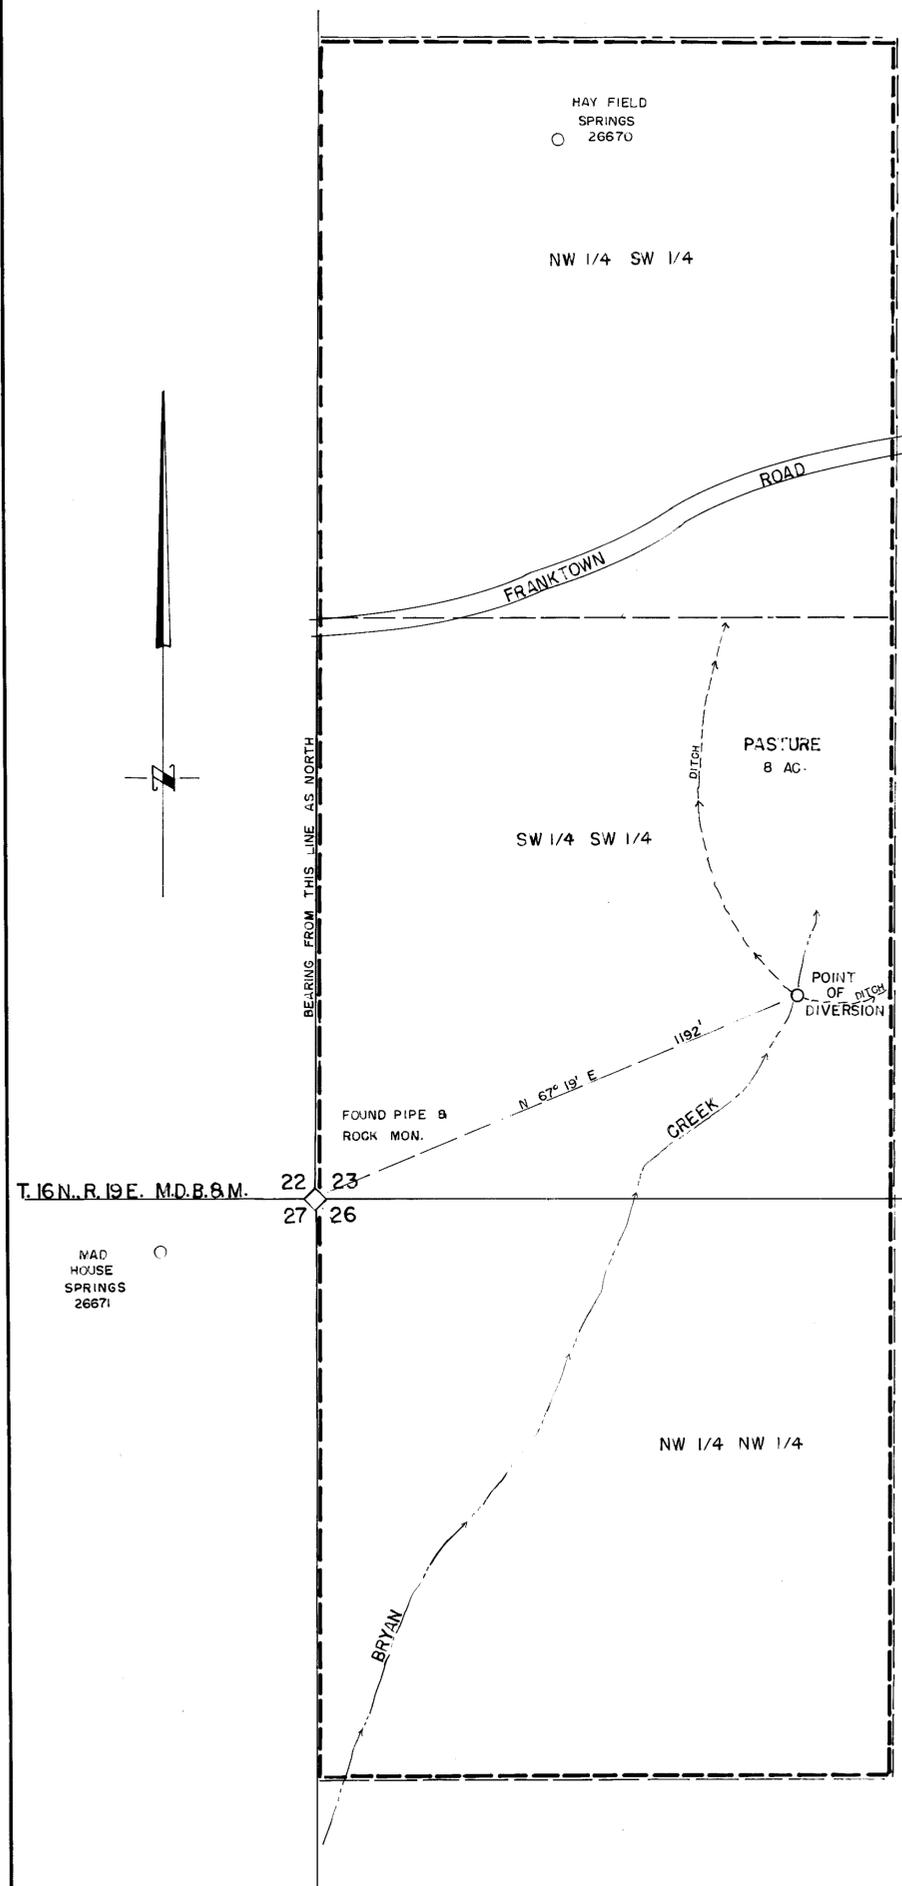

STATE OF NEVADA } ss
 CARSON CITY

I, Walter G. Reid, being first duly sworn, depose and say that this map, consisting of one sheet, has been correctly drawn to the designated scale from field notes of a survey made by me on the 26th day of June, 1972; that it truly and correctly represents the location and extent of the works used to divert water from Bryan Creek, in Washoe County, by Grant J. Weise for irrigation purposes. That all streams which are crossed by or connected with said works, and the boundary, area and kind of culture of lands irrigated, are correctly shown and designated hereon.

Walter G. Reid
 State Water Right Surveyor

Subscribed and sworn to before me this 29th day of June, 1972.

Ms. Hilda Sherwood

July 3, 1972

SCALE 1" = 200'



MAP
 TO ACCOMPANY PROOF
 OF APPROPRIATION
 FOR IRRIGATION BY
 GRANT J. WEISE
 FROM BRYAN CREEK

74350 02779