


UNSURVEYED

T.23N, R.50E., M.D.B. & M.

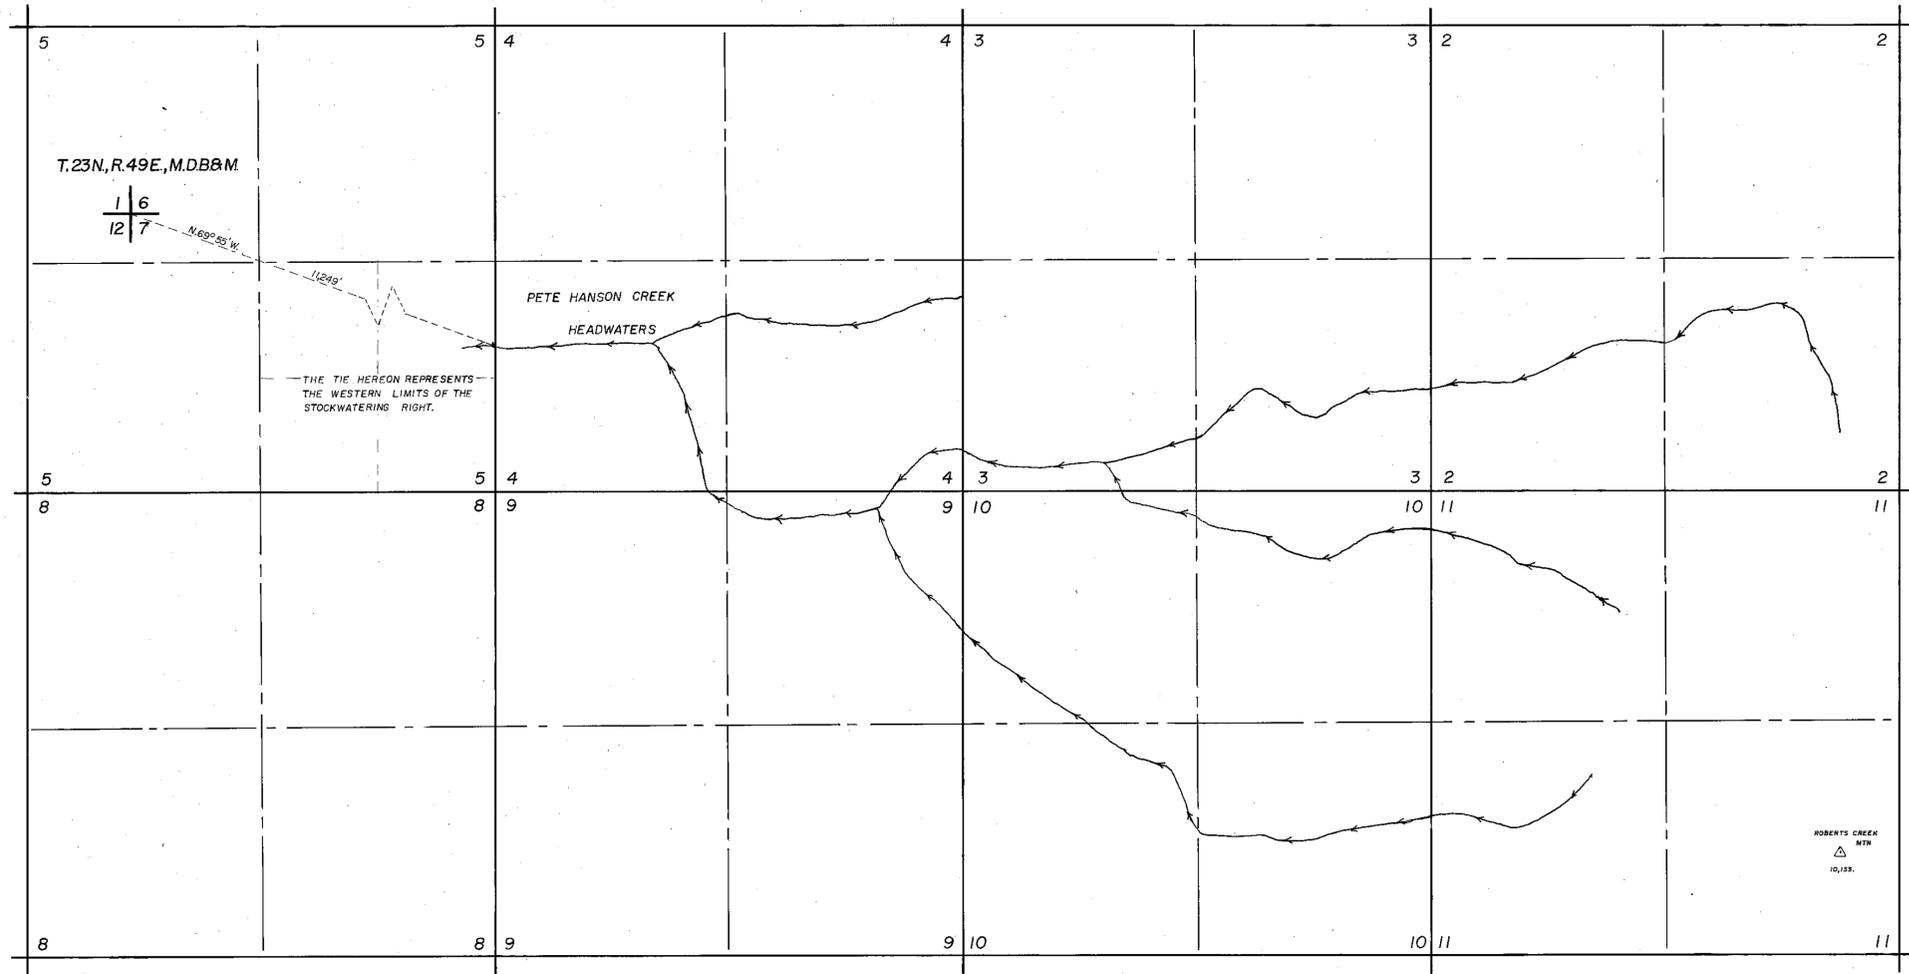


STATE OF NEVADA, COUNTY OF WHITE PINE SS.

I, WALLACE T. BOUNDY, BEING FIRST DULY SWORN, DEPOSE AND SAY THAT THIS MAP HAS BEEN CORRECTLY DRAWN TO THE DESIGNATED SCALE FROM FIELD NOTES OF A SURVEY MADE BY ME BETWEEN THE 19th AND 22nd DAYS OF JULY, 1972; THAT IT TRULY AND CORRECTLY REPRESENTS THE LOCATION AND EXTENT OF THE WORKS USED TO DIVERT WATER FROM PETE HANSON CREEK IN EUREKA COUNTY, BY EUREKA LIVESTOCK CO. FOR STOCKWATERING PURPOSES; THAT THE POINT OF DIVERSION, THE LOCATION AND SIZE OF THE DIVERTING CHANNEL OR OTHER CONDUIT, THE PLACE AND MANNER OF USE, AND THE LOCATION AND NAMES OF ALL OTHER WORKS OR STREAMS WHICH ARE CROSSED BY OR CONNECTED WITH THE SAID WORKS, ARE FULLY AND CORRECTLY DESIGNATED THEREON.


Wallace T. Boundy
STATE WATER RIGHT SURVEYOR

SUBSCRIBED AND SWORN TO BEFORE ME THIS 28th DAY OF July 1972.

Jeanie Boundy
NOTARY PUBLIC IN AND FOR WHITE PINE CO. NEVADA.

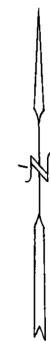

FILED
July 26, 1972
STATE OF NEVADA

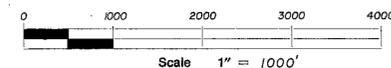

NOTE

THIS MAP WAS COMPILED AND PREPARED WITH THE AID OF A U.S.G.S. QUADRANGLE AFTER A FIELD CHECK VERIFIED THE ACTUAL CONDITION IN THE FIELD. THE AREA CONTAINED HEREON IS COVERED UNDER A GRAZING RIGHT BY EUREKA LIVESTOCK COMPANY

DATE	DESCRIPTION

FIELD	W.T.B.	CHECK
DETAIL		APPROVED
DESIGN		FILE No.
TRACING	ED	DR'G. No.

MAP TO ACCOMPANY PROOF OF APPROPRIATION

FOR STOCK WATERING

BY EUREKA LIVESTOCK CO.

FROM PETE HANSON CREEK

BOUNDY & FRASER INC.
ELY, NEVADA 7-27-72

02784