


SECTION	SUBDIVISION	TOWNSHIP	RANGE	CULTIVATED ACREAGE	DESCRIPTION OF CULTURE	DATE FIRST CULTURE
25	NW1/4 NW1/4	19 N.	66 E.	31.03 Ac.	Meadow Hay	
25	NE1/4 NW1/4	19 N.	66 E.	38.06 Ac.	Meadow Hay	
25	SW1/4 NW1/4	19 N.	66 E.	40.00 Ac.	Meadow Hay	
25	SE1/4 NW1/4	19 N.	66 E.	36.90 Ac.	Meadow Hay	
25	NW1/4 SE1/4	19 N.	66 E.	35.41 Ac.	Irr. Pasture	
25	NE1/4 SE1/4	19 N.	66 E.	15.14 Ac.	Irr. Pasture	
25	SW1/4 SE1/4	19 N.	66 E.	31.43 Ac.	Irr. Pasture	
25	SE1/4 SE1/4	19 N.	66 E.	31.44 Ac.	Irr. Pasture	
26	NE1/4 NE1/4	19 N.	66 E.	8.94 Ac.	Meadow Hay	
26	SE1/4 NE1/4	19 N.	66 E.	3.79 Ac.	Meadow Hay	
Total Acreage				274.14 Ac.		

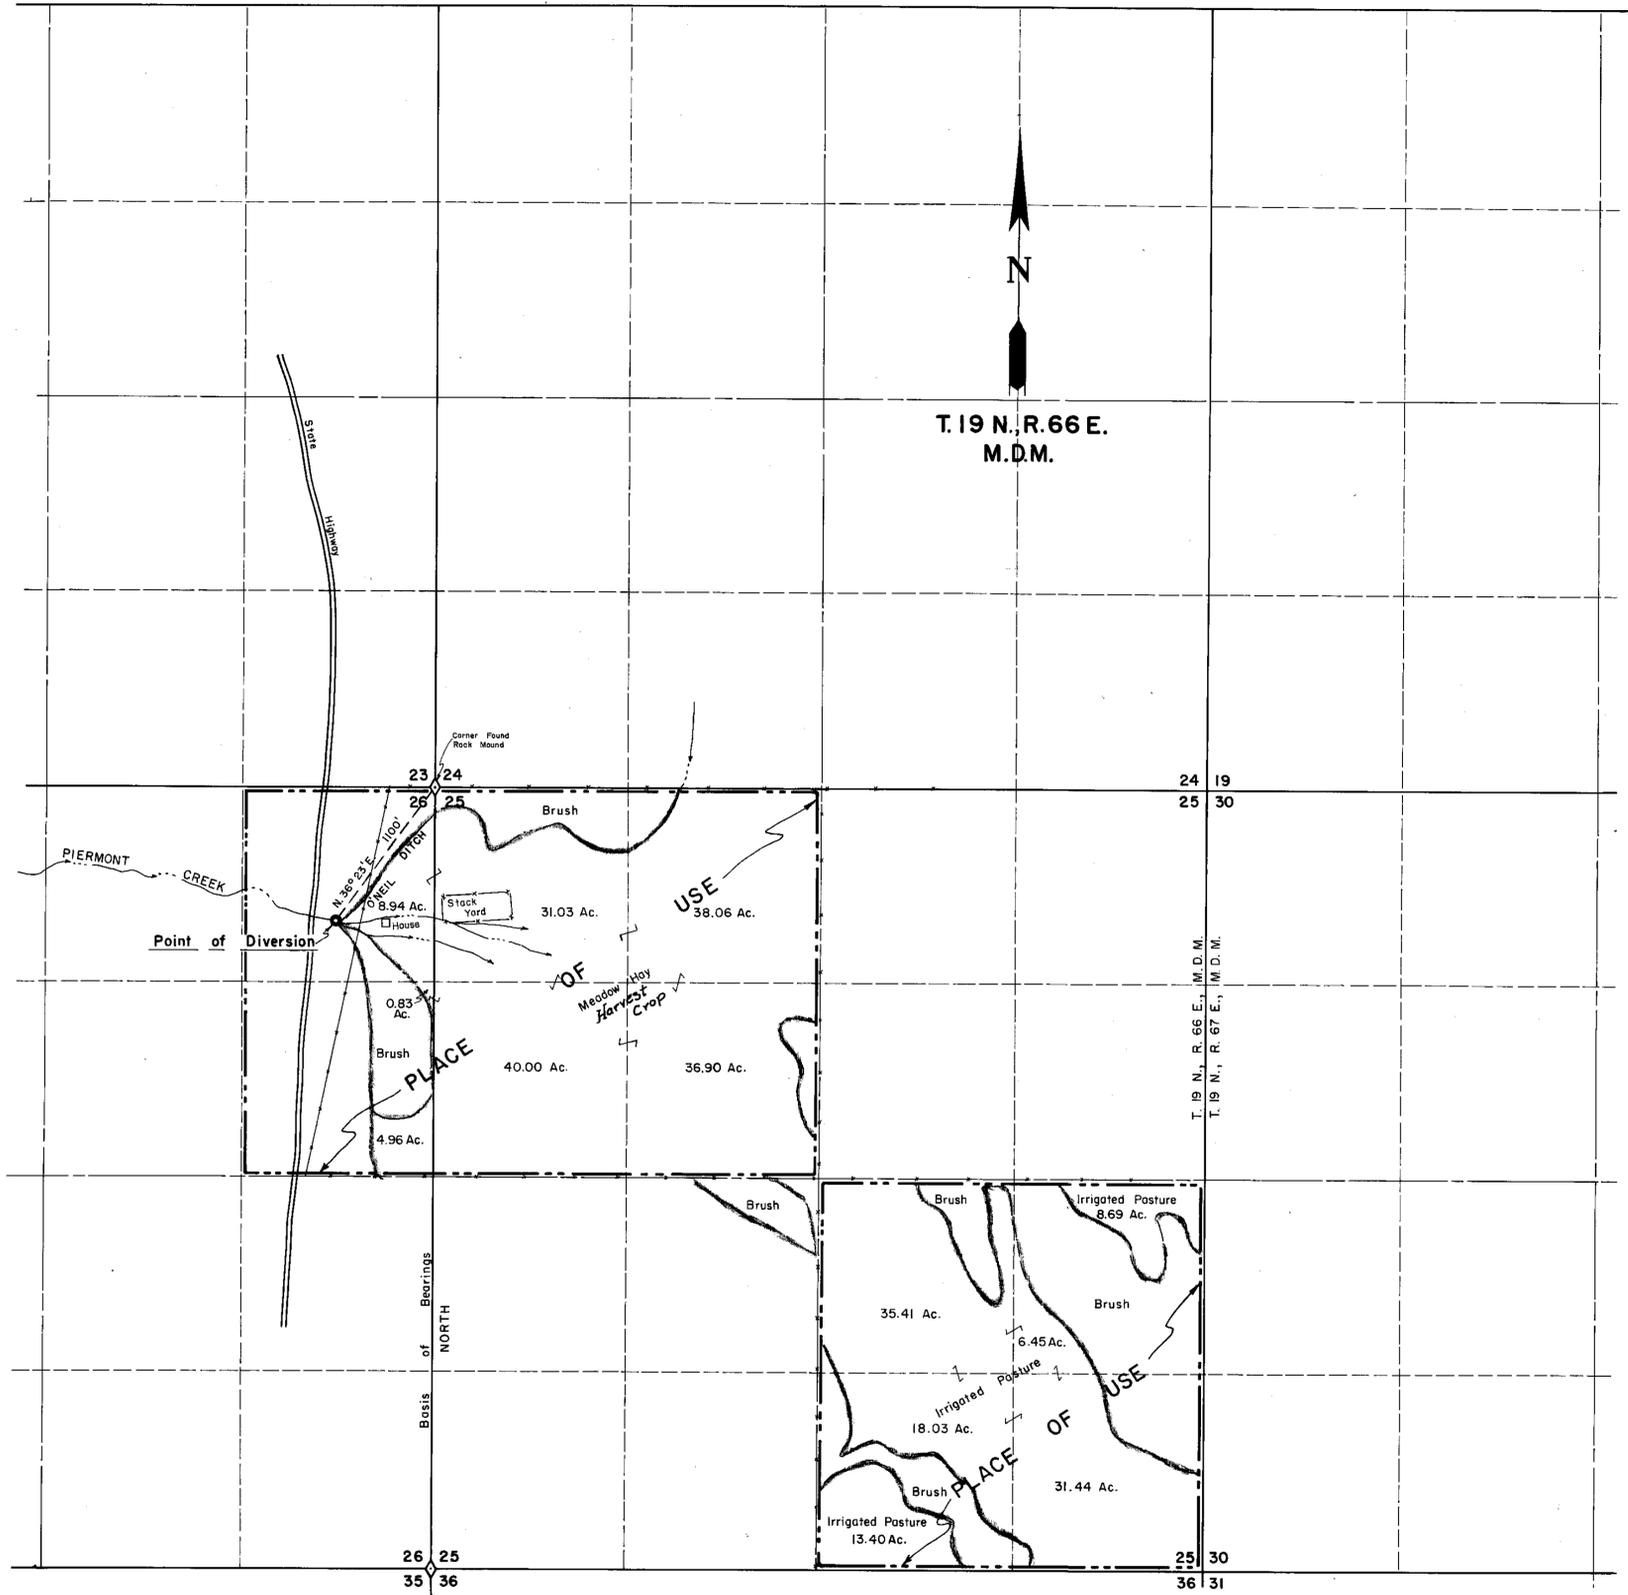

State of Nevada s.s.  
County of Elko

I, Mark Chilton, being first duly sworn, depose and say that this map, consisting of one sheet, has been correctly drawn to the designated scale from field notes of a survey made under my supervision and direction, on the 26th day of August, 1972; that it truly and correctly represents the proposed location and extent of the works used to divert water from PIERMONT CREEK, in WHITE PINE COUNTY, by B. H. ROBISON for irrigation purposes. That all other works or streams which are crossed by or connected with said works, and the boundary, area and kind of culture of lands irrigated, are correctly shown and designated hereon.



*Mark Chilton*

State Water Rights Surveyor, Nevada, 278



Subscribed and sworn to before me  
this 27th day of August, 1972.  
Notary Public in and for Elko County, Nevada.

*Leona Bernadet*

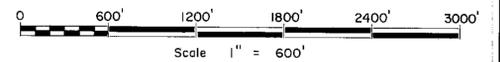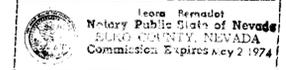

**FILED**  
Aug 28 1972  
STATE ENGINEER'S OFFICE

NO.	BY	DATE	DESCRIPTION	CHK'D	APP'D
REVISIONS					

DRAWN BY: GD  
JOB NO.: 254-005  
APPROVED BY: M.C.  
DATE: AUGUST, 1972

**MAP  
TO ACCOMPANY  
PROOF OF APPROPRIATION  
FOR IRRIGATION  
B. H. ROBISON  
PIERMONT CREEK**

**C E** **CHILTON ENGINEERING** **W72024 0**  
421 COURT STREET ELKO, NEVADA

02805