


Section	Subdivision	Township	Range	Acres	Culture
17	NW 1/4 SE 1/4	38 N	32 E	10.74	Alfalfa
"	"	"	"	29.24	Brush & Pasture
"	SW 1/4 SE 1/4	"	"	10.66	Alfalfa
"	"	"	"	29.33	Brush & Pasture
20	NW 1/4 NE 1/4	"	"	7.85	"
Total				87.84	"

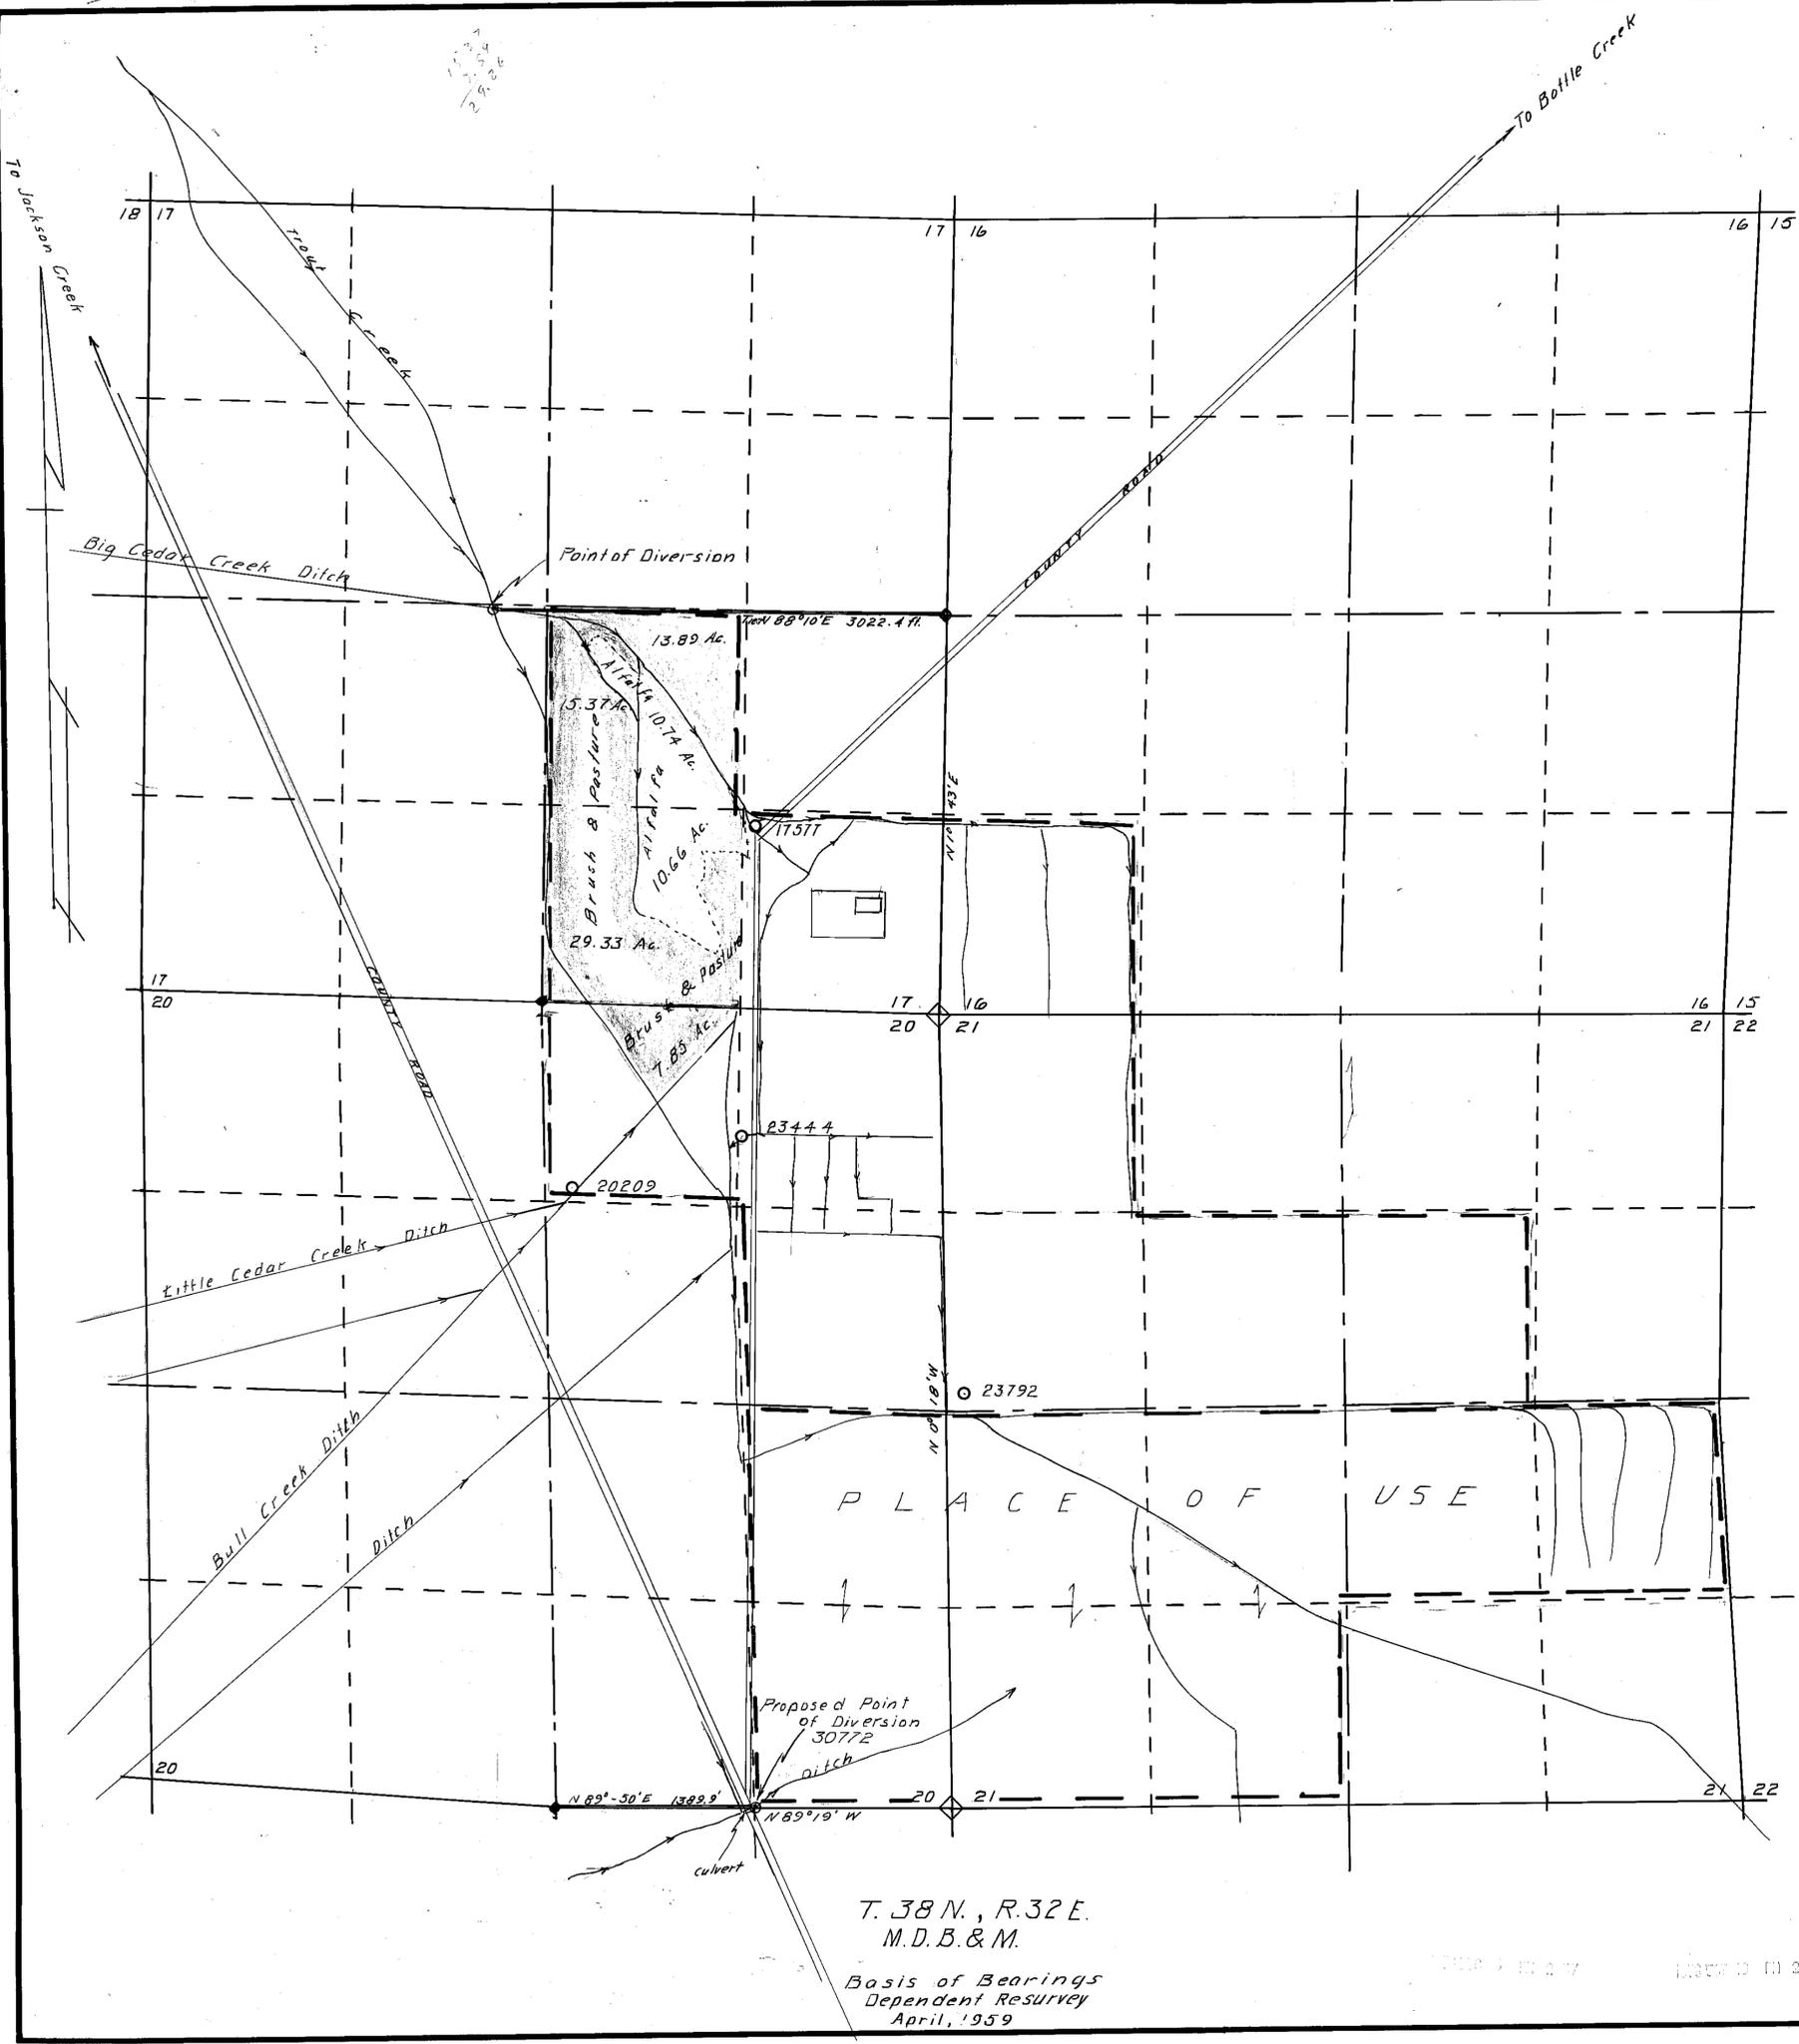


T. 38 N., R. 32 E.  
M. D. B. & M.  
Basis of Bearings  
Dependent Resurvey  
April, 1959

STATE OF NEVADA }  
COUNTY OF HUMBOLDT } SS


I, J. R. Caldwell, being first duly sworn, depose and say that this map, consisting of 1 sheets, has been correctly drawn to the designated scale from field notes of a survey made by me, (or under my supervision and direction), on the 12<sup>th</sup> day of July, 1976, that it truly and correctly represents the proposed location and extent of the works used to divert water from Trout Creek and its Tributaries in Humboldt County, by De Long Ranches, Inc. for Irrigation.

That the proposed point of diversion, the location and size of the diverting channel, all reservoirs and basins, location and description of all measuring devices, and the boundary of all lands showing by 40-acre subdivisions the lands irrigated

and the location and names of all other works or streams, as shown or connected with said works are fully and correctly designed thereon.

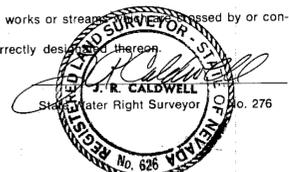

Subscribed and sworn to before me this 22<sup>nd</sup> day of July 1976  
Ready Cile

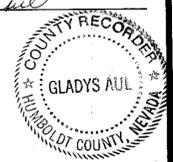

**MAP TO ACCOMPANY**  
**PROOF OF APPROPRIATION OF WATER**

J. R. Caldwell	
Winnemucca, Nevada	
Job No 76000	By Date
Survey	J.R.C. 7/12/76
Calculations	"
Drawing	" 7/23/76
Checked	
Corrections	

FOR IRRIGATION  
BY DE LONG RANCHES INC.  
FROM TROUT CREEK & ITS TRIBUTARIES  
IN HUMBOLDT COUNTY, NEVADA

02905