


SECTION	SUBDIVISION	TWNSHP	RANGE	CULTIVATED ACREAGE	DESCRIPTION OF CULTURE
9	SE 1/4 NE 1/4	6N	68E	3.47	Diversified Pasture
9	SW 1/4 NE 1/4	6N	68E	0.75	" "
9	NE 1/4 SE 1/4	6N	68E	2.02	" "
9	NW 1/4 SE 1/4	6N	68E	1.13	" "
9	NW 1/4 SE 1/4	6N	68E	11.04	Meadow Pasture
9	NE 1/4 SW 1/4	6N	68E	4.34	" "
9	SE 1/4 SW 1/4	6N	68E	9.84	Diversified Pasture
10	NW 1/4 SW 1/4	6N	68E	11.41	" "
				Total =	44.33 Acres

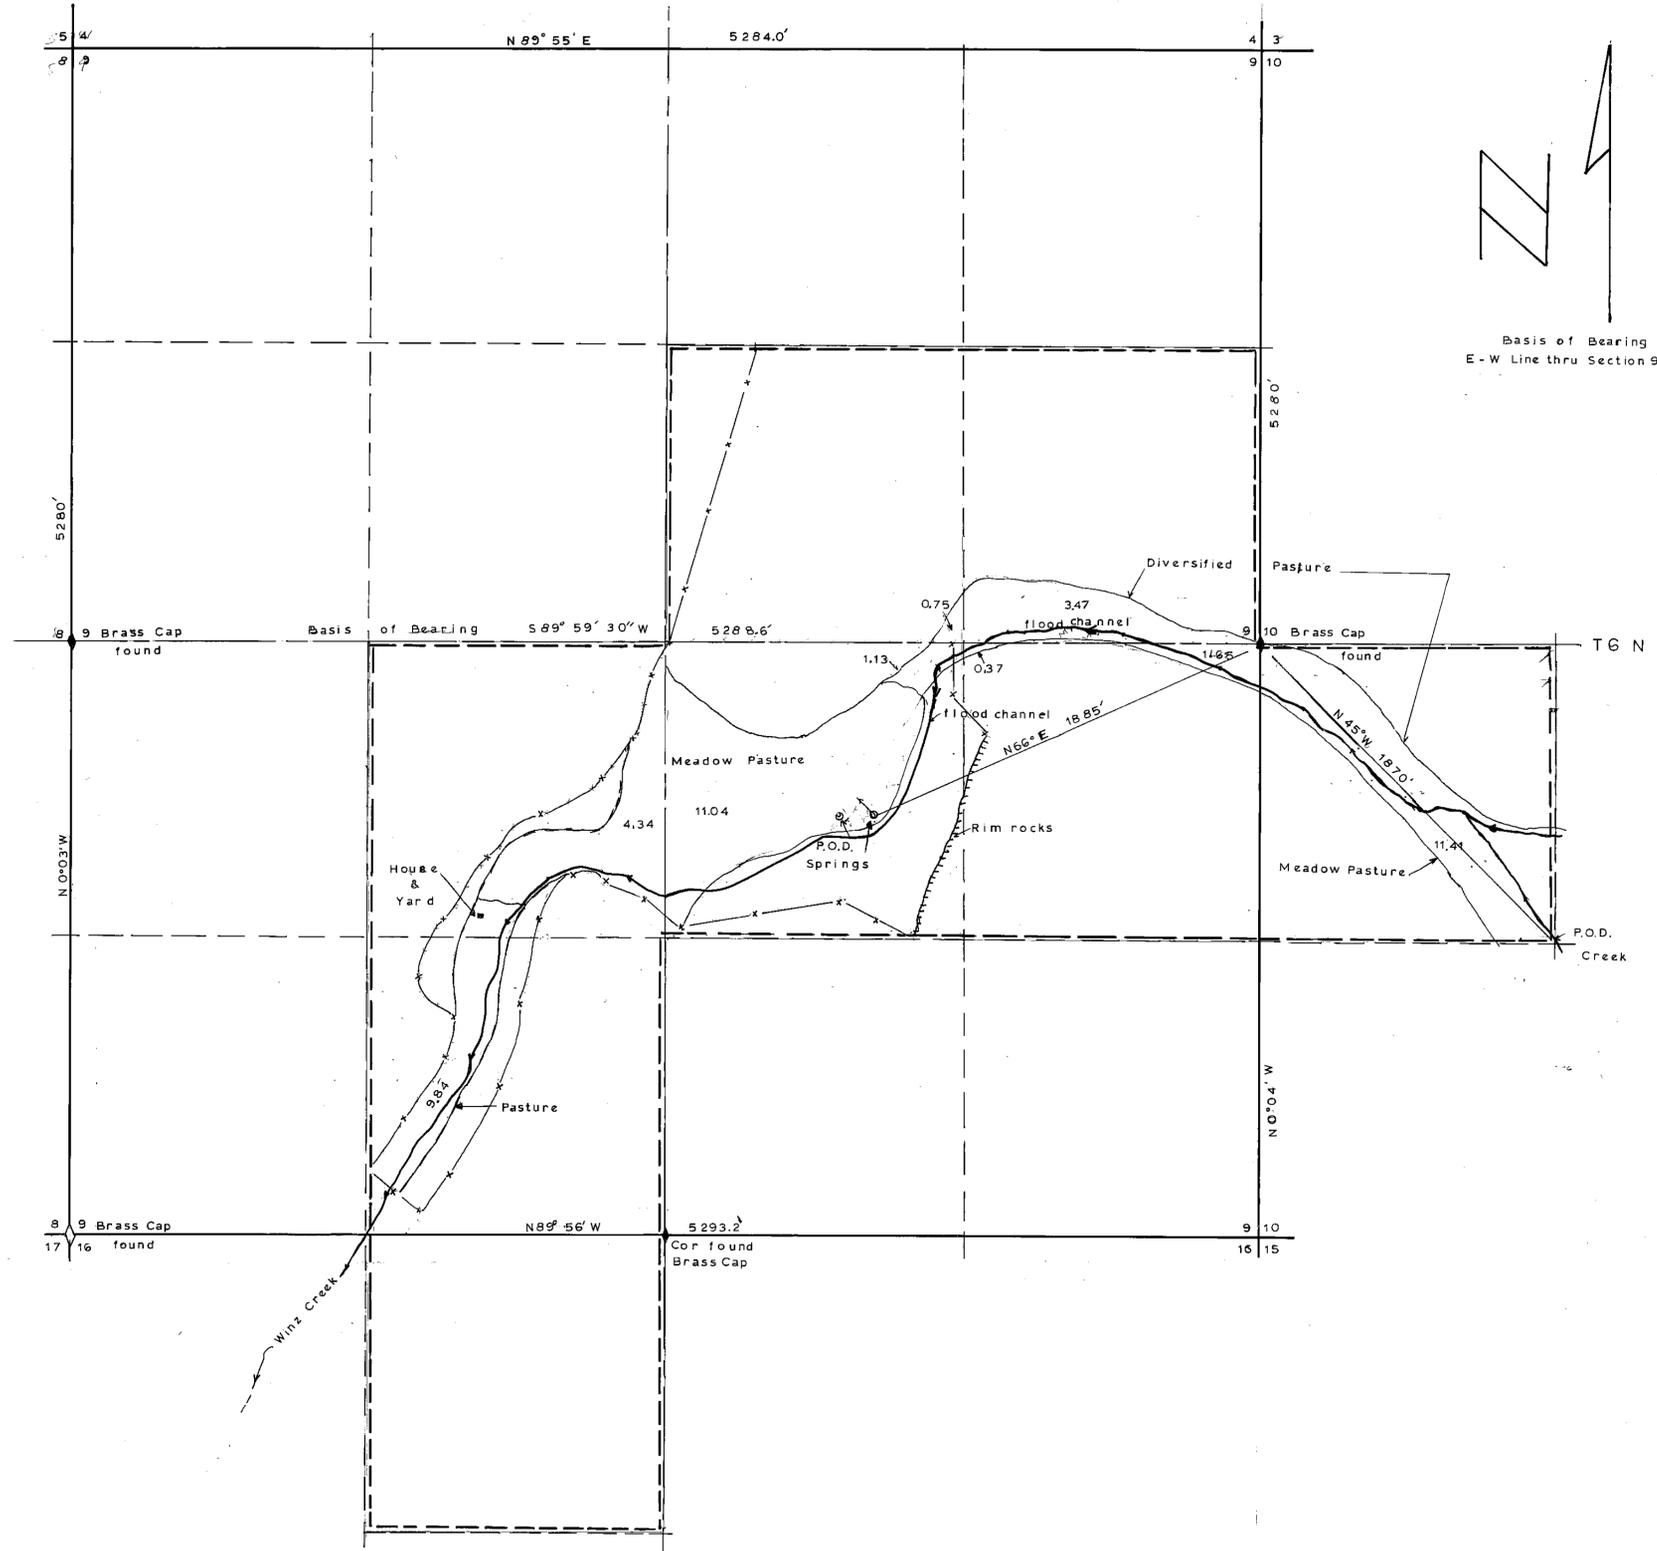

STATE OF NEVADA)
COUNTY OF LINCOLN) SS:

I, Philip C Hulse, being first duly sworn, depose and say that this map, consisting of one sheet has been correctly drawn to the designated scale from field notes of a survey made under my direct supervision and direction, between 9/15/1977 and 9/30/1977, that it truly and correctly represents the location and extent of the works used to divert water from WINZ Creek, a tributary of WILSON Creek, in Lincoln County, Nevada, by Philip J. Dolan and John D. Cole, for irrigation and stock watering. That all other works or streams which are crossed by or connected with said works, and the boundary, area and kind of culture of lands irrigated, are correctly shown and designated hereon.

Philip C Hulse
State Water Right Surveyor

Subscribed and sworn to me this 25 day of October, 1977

Malcolm
Notary Public in and for Lincoln County
State of Nevada



0 400 800 1200 1600
Scale: 1" = 400 ft

R68 E
M.D.B.&M.
LINCOLN COUNTY, NEVADA

MAP TO ACCOMPANY
PROOF OF APPROPRIATION
FOR IRRIGATION & STOCKWATERING
BY PHILIP J. DOLAN & JOHN D. COLE
FROM WINZ CREEK, TRIBUTARY TO
WILSON CREEK
PHILIP C. HULSE STATE WATER RIGHT SURVEYOR

02928