


STATE OF NEVADA, }
 COUNTY OF WHITE PINE } SS.

I, Richard E. Fonger, being first duly sworn, depose and say that this map, consisting of one sheet, has been correctly drawn to a designated scale from field notes of a survey made under my supervision and direction between the 12th day of October, and the 14th day of October, 1977; that it truly and correctly represents the proposed location and extent of the works used to divert water from Mattier Creek sources, in White Pine County, by the United States Government Dept. of Interior Bureau of Land Management for stockwatering and instream purposes. That the proposed point of diversion, the approximate location and size of the diverting channel or other conduit, the place and manner of use, and the location and names of all other works or streams which are crossed by, or connected with the said works, are fully and correctly designated thereon.


Richard E. Fonger
 State Water Right Surveyor

Subscribed and sworn before me this
 25th day of October, 1977
 Notary Public in and for White Pine County, Nevada

Beth M. Smith

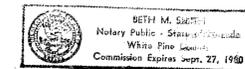

T. 21 N., R. 64 E., M.D.B. & M.

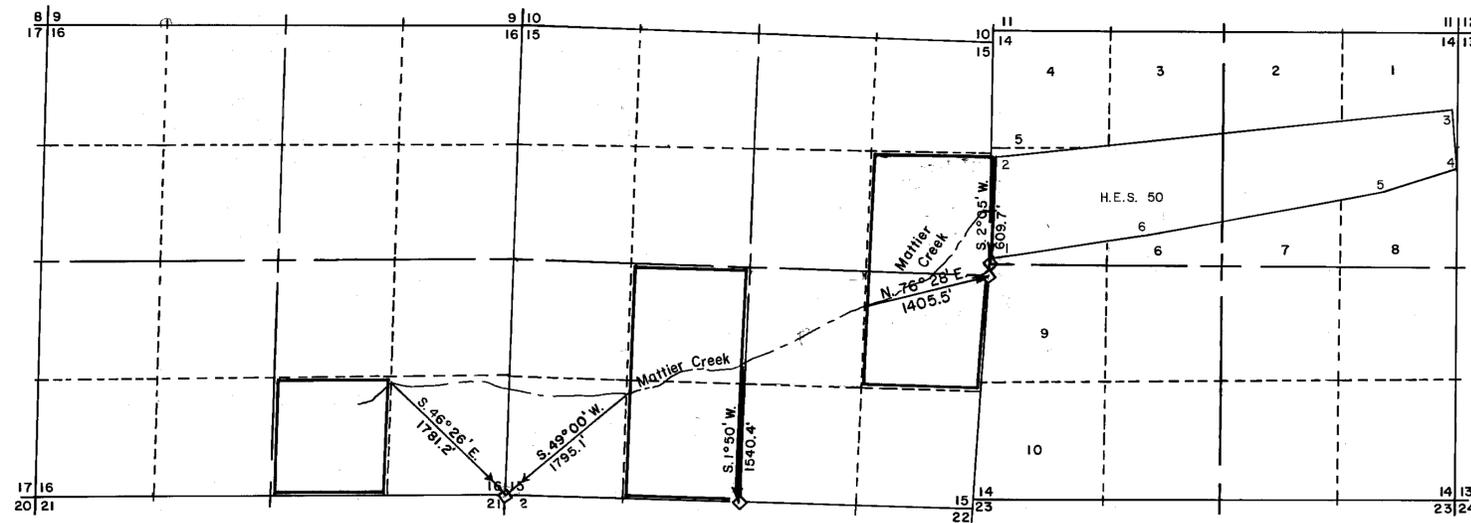


NOTE: All located corners show on map are brass cap



Note: Basis of Bearing BLM Plat

SCALE: 1" = 1,000'

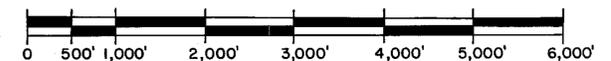

FILED
 STATE ENGINEER'S OFFICE

MAP TO ACCOMPANY
 PROOF OF APPROPRIATION
 FOR STOCK WATERING AND INSTREAM PURPOSES
 BY U.S. Government Dept. of Interior B.L.M.
 FROM MATTIER CREEK