

STATE OF NEVADA  
 COUNTY OF LINCOLN } 55

I, GENE D. CLAYTON, being first duly sworn, depose and say that this map, consisting of 1 sheet has been correctly drawn to the designated scale from field notes of a survey made by me between the 16th day of September, and the 17th day of September, 1986; that it truly and correctly represents the proposed location and extent of the works used to divert water from Bennett Spring No. 1 and No. 2, in Lincoln County, by Jones Land and Livestock Company.

for irrigation and stock watering purposes. That the proposed point of diversion, the approximate location and size of the diverting channel, all reservoirs or basins, the location and names of all other works which will cross or connect with the proposed works, and the boundary of all lands, showing by 40-acre subdivisions the areas proposed for irrigation and stockwatering are fully and correctly designated thereon.

*Gene D. Clayton*  
 State Water Right Surveyor No. 466


Subscribed and sworn before me  
 this 15th day of DEC, 1986  
 Notary Public in and for WASCO County, NEVADA

*Judith D. Smith*




Basis of Bearing = Solar

UNSURVEYED  
 TOWNSHIP

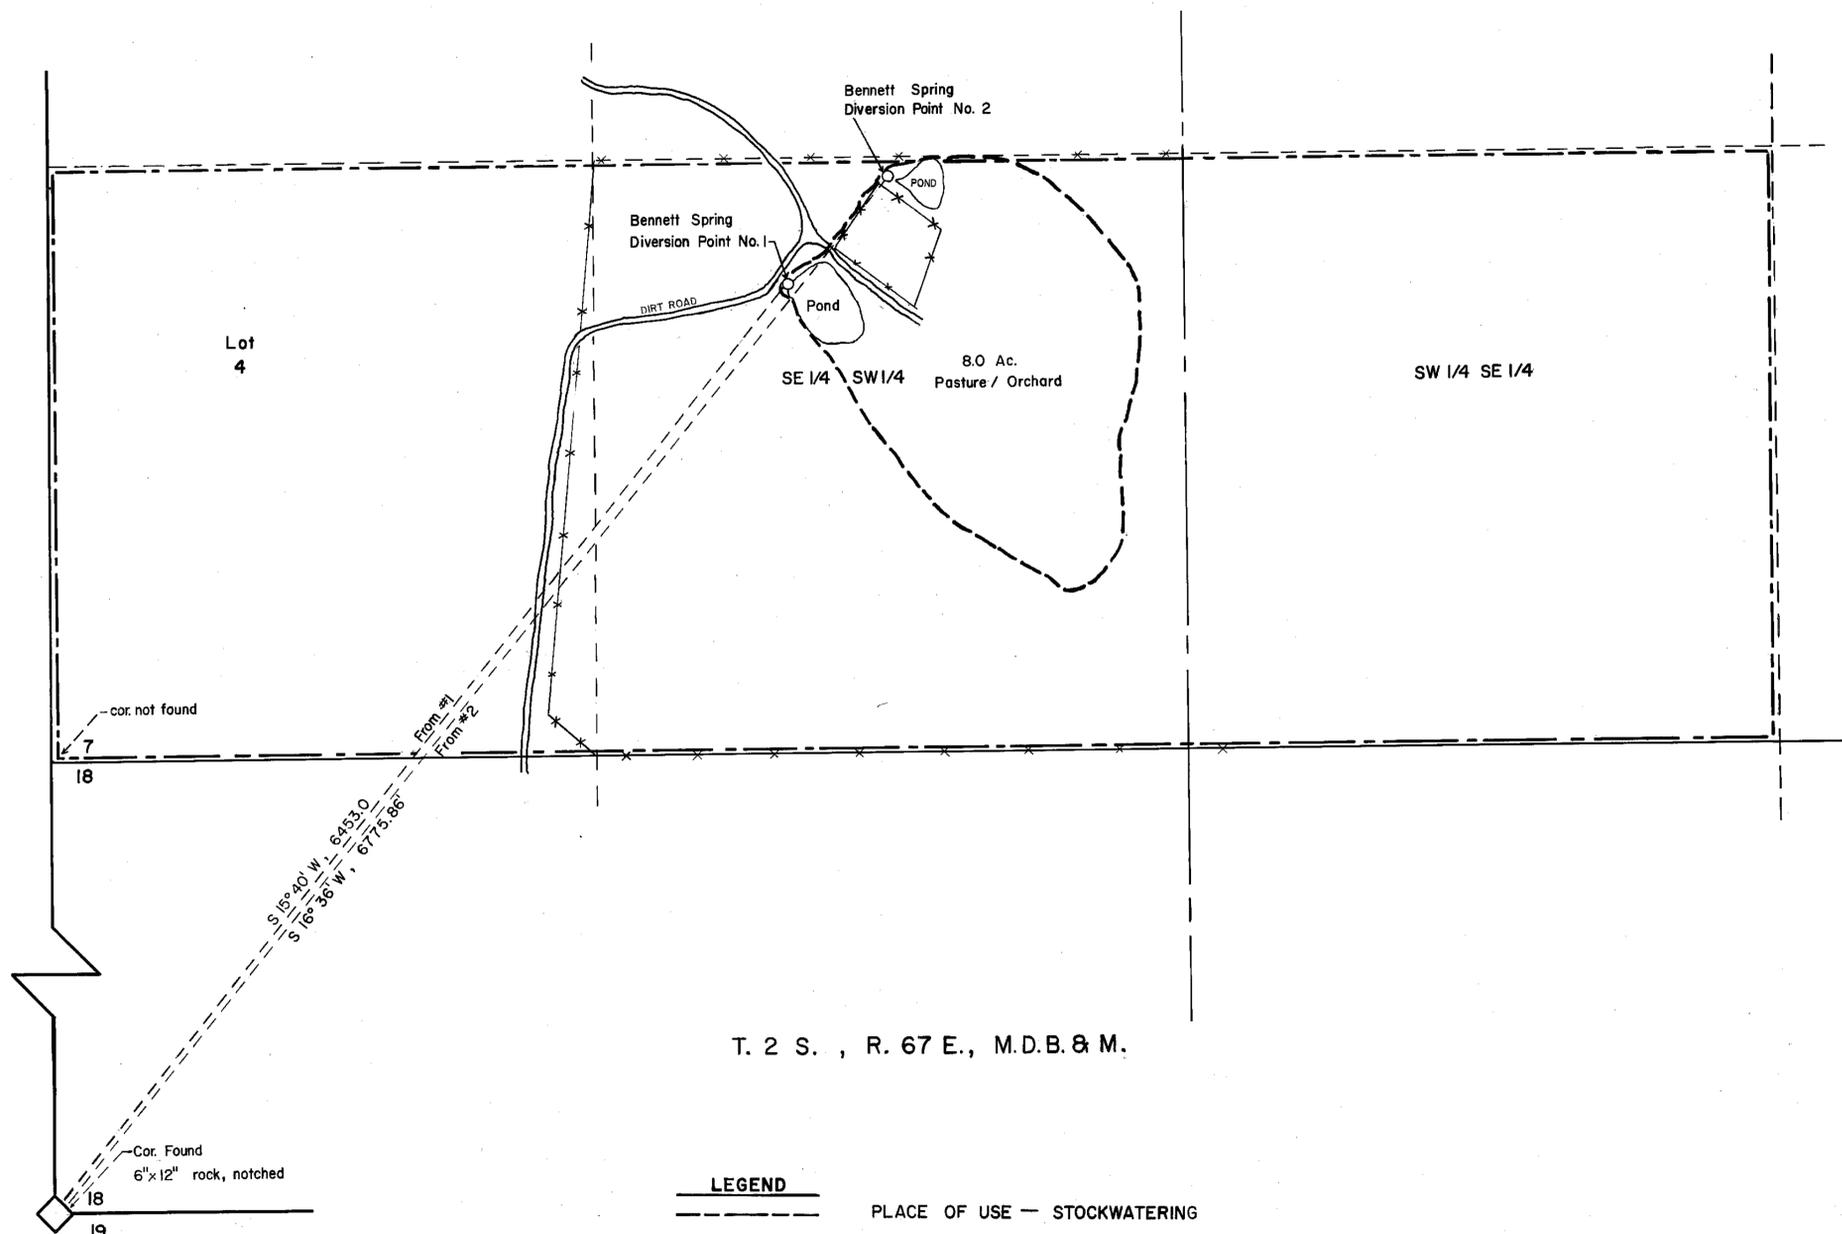

96 DEC 19 P 1 20  
 STATE ENGINEER'S OFFICE

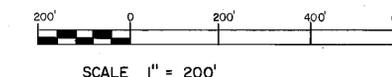

FILED  
 DEC 19 1986  
 STATE ENGINEER'S OFFICE

MAP  
 TO ACCOMPANY PROOF OF APPROPRIATION FOR  
 IRRIGATION AND STOCKWATERING BY JONES  
 LAND AND LIVESTOCK COMPANY FROM BENNETT  
 SPRINGS NO. 1 & NO. 2.

Lincoln County State of Nevada

03030 03029