
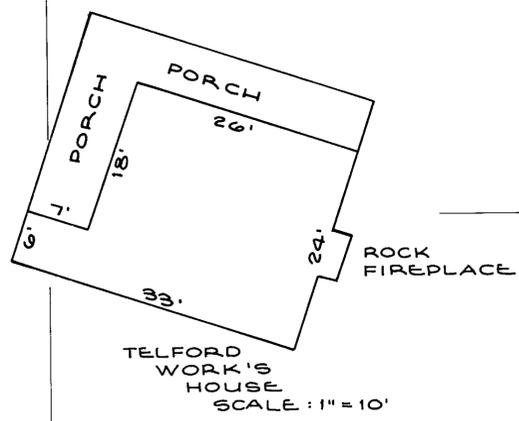


SECTION	SUBDIVISION	TOWNSHIP	RANGE	CULTIVATED ACREAGE	DESCRIPTION OF CULTURE
16	SE 1/4, NW 1/4	17	44	0.567	ORCHARD
16	SW 1/4, NW 1/4	17	44	2.697	ORCHARD
				TOTAL: 3.264	

A PORTION OF NE 1/4 NE 1/4, SE 1/4 NE 1/4, SEC. 17, NW 1/4 NW 1/4, SW 1/4 NW 1/4, SE 1/4 NW 1/4, SW 1/4 NE 1/4, SE 1/4 NE 1/4, SECTION 16, TOWNSHIP 17 NORTH, RANGE 44 EAST, M.D.B. & M.

BASIS OF BEARING - CENTER LINE STATE ROUTE 8-A, (I.E. N. 22° 42' E.)

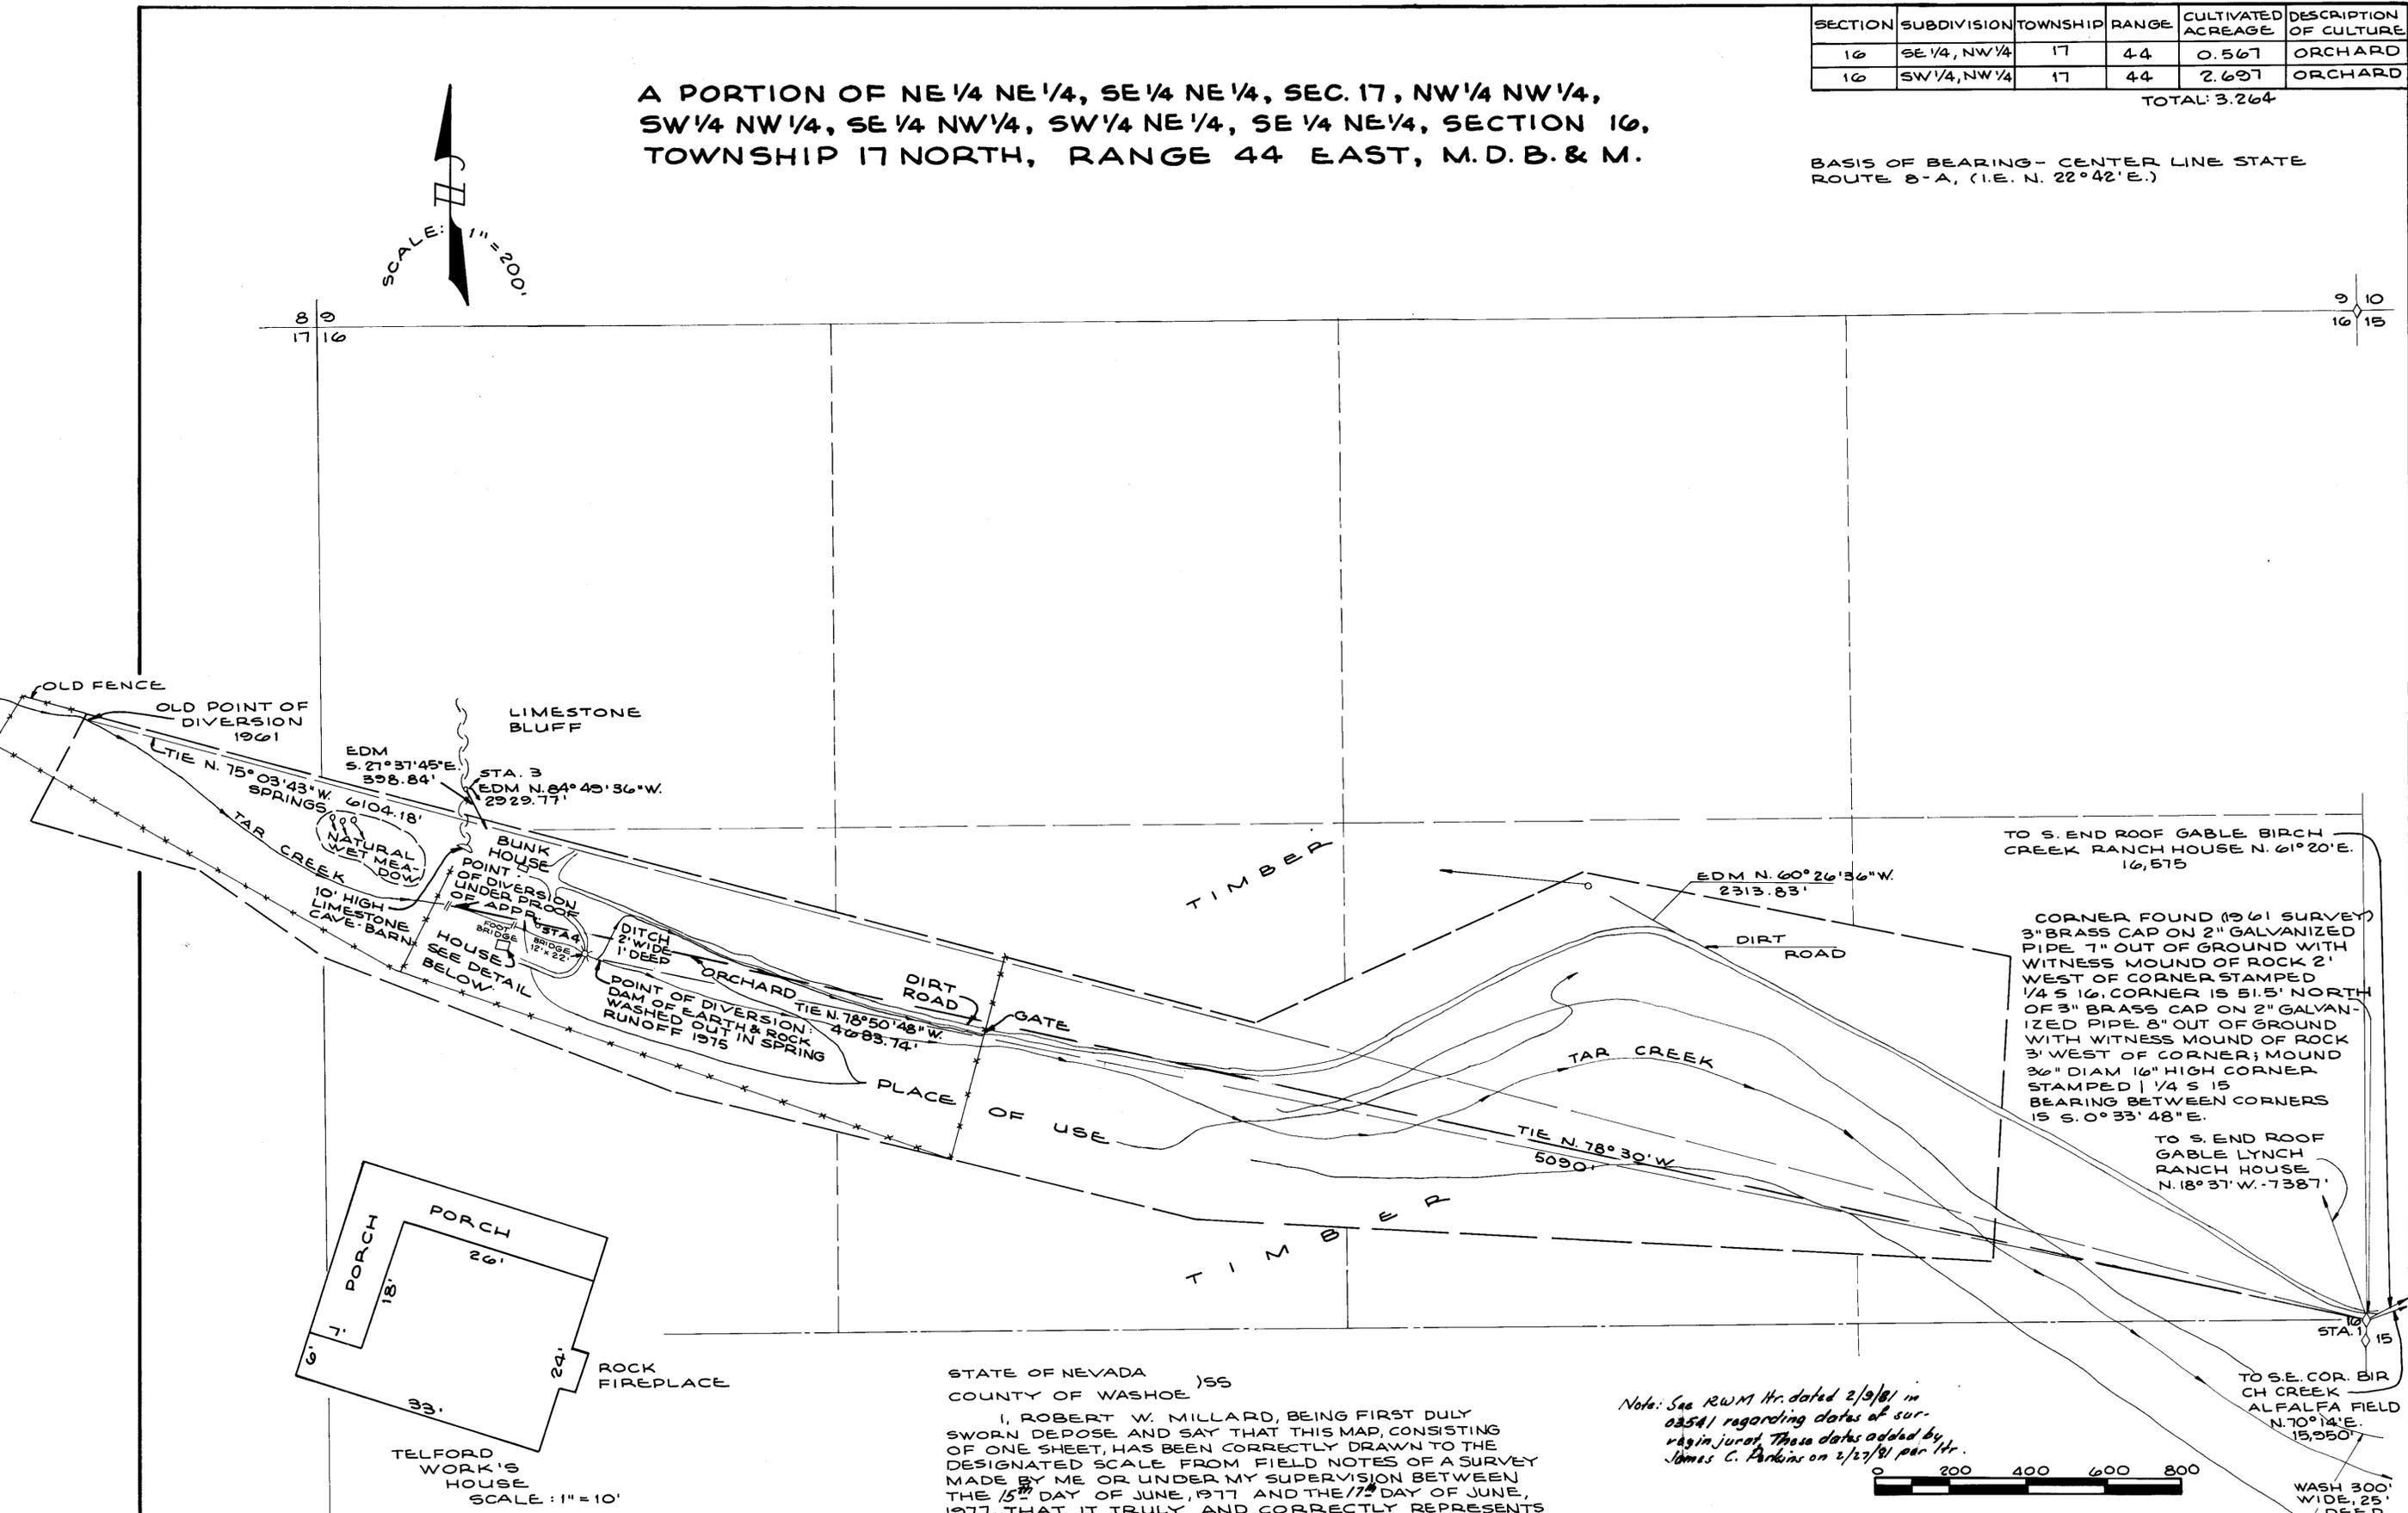

TO S. END ROOF GABLE BIRCH CREEK RANCH HOUSE N. 61° 20' E. 16,575

CORNER FOUND (1961 SURVEY) 3" BRASS CAP ON 2" GALVANIZED PIPE 7" OUT OF GROUND WITH WITNESS MOUND OF ROCK 2' WEST OF CORNER STAMPED 1/4 S 16. CORNER IS 51.5' NORTH OF 3" BRASS CAP ON 2" GALVANIZED PIPE 8" OUT OF GROUND WITH WITNESS MOUND OF ROCK 3' WEST OF CORNER; MOUND 3/8" DIAM 16" HIGH CORNER STAMPED 1/4 S 15 BEARING BETWEEN CORNERS IS S. 0° 33' 48" E.

TO S. END ROOF GABLE LYNCH RANCH HOUSE N. 18° 31' W. - 7387'

TO S.E. COR. BIRCH CREEK ALFALFA FIELD N. 70° 14' E. 15,950'

STATE OF NEVADA)
COUNTY OF WASHOE)

I, ROBERT W. MILLARD, BEING FIRST DULY SWORN DEPOSE AND SAY THAT THIS MAP, CONSISTING OF ONE SHEET, HAS BEEN CORRECTLY DRAWN TO THE DESIGNATED SCALE FROM FIELD NOTES OF A SURVEY MADE BY ME OR UNDER MY SUPERVISION BETWEEN THE 15TH DAY OF JUNE, 1977 AND THE 17TH DAY OF JUNE, 1977. THAT IT TRULY AND CORRECTLY REPRESENTS THE PROPOSED LOCATION AND EXTENT OF THE WORKS USED TO DIVERT WATER FROM TAR CREEK IN LANDER COUNTY, BY TELFORD WORK FOR IRRIGATION PURPOSES. THAT ALL OTHER WORKS OR STREAMS WHICH ARE CROSSED BY OR CONNECTED WITH SAID WORKS, AND THE BOUNDARY, AREA AND KIND OF CULTURE OF LANDS IRRIGATED, ARE CORRECTLY SHOWN AND DESIGNATED HEREON.

Robert W. Millard
ROBERT W. MILLARD
STATE WATER RIGHTS SURVEYOR

Note: See RWM Hr. dated 2/9/81 in 03541 regarding dates of survey in jurat. These dates added by James C. Perkins on 2/27/81 per Hr.



SUBSCRIBED AND SWORN TO BEFORE ME THIS _____ DAY OF _____ 1980.
James C. Perkins
NOTARY IN AND FOR THE STATE OF NEVADA

MAP
TO ACCOMPANY PROOF OF APPROPRIATION IN SUPPORT OF A VESTED RIGHT FOR THE WATERS OF:
TAR CREEK BY:
TELFORD WORK
A POR. OF NE 1/4 NE 1/4, SE 1/4 NE 1/4, SEC. 17, NW 1/4 NW 1/4, SW 1/4 NW 1/4, SE 1/4 NW 1/4, SW 1/4 NE 1/4, SE 1/4 NE 1/4, SEC. 16, T. 17 N., R. 44 E., M. D. B. & M.

F.W. GENTRY & ASSOC.
5861 S. CARSON ST.
CARSON CITY, NV

10 AUGUST 77
JN. 2308-01
FB. 19 PG. 20-24

03541

03541