


CULTURAL MAP TABULATION

Section	Subdivision	Township	Range	Cultivated Acreage	Description of Culture	Date of First Culture
33	SE 1/4, NW 1/4	1 S	68 E	10.1	Hay	
33	NE 1/4, NW 1/4	1 S	68 E	0.5	Hay	
33	SE 1/4, NW 1/4	1 S	68 E	7.6	Fallow	
33	NE 1/4, SW 1/4	1 S	68 E	16.1	Fallow	
33	SE 1/4, SW 1/4	1 S	68 E	2.5	Fallow	
33	SW 1/4, SW 1/4	1 S	68 E	0.6	Fallow	
33	NW 1/4, SW 1/4	1 S	68 E	1.3	Fallow	
Total				38.7		

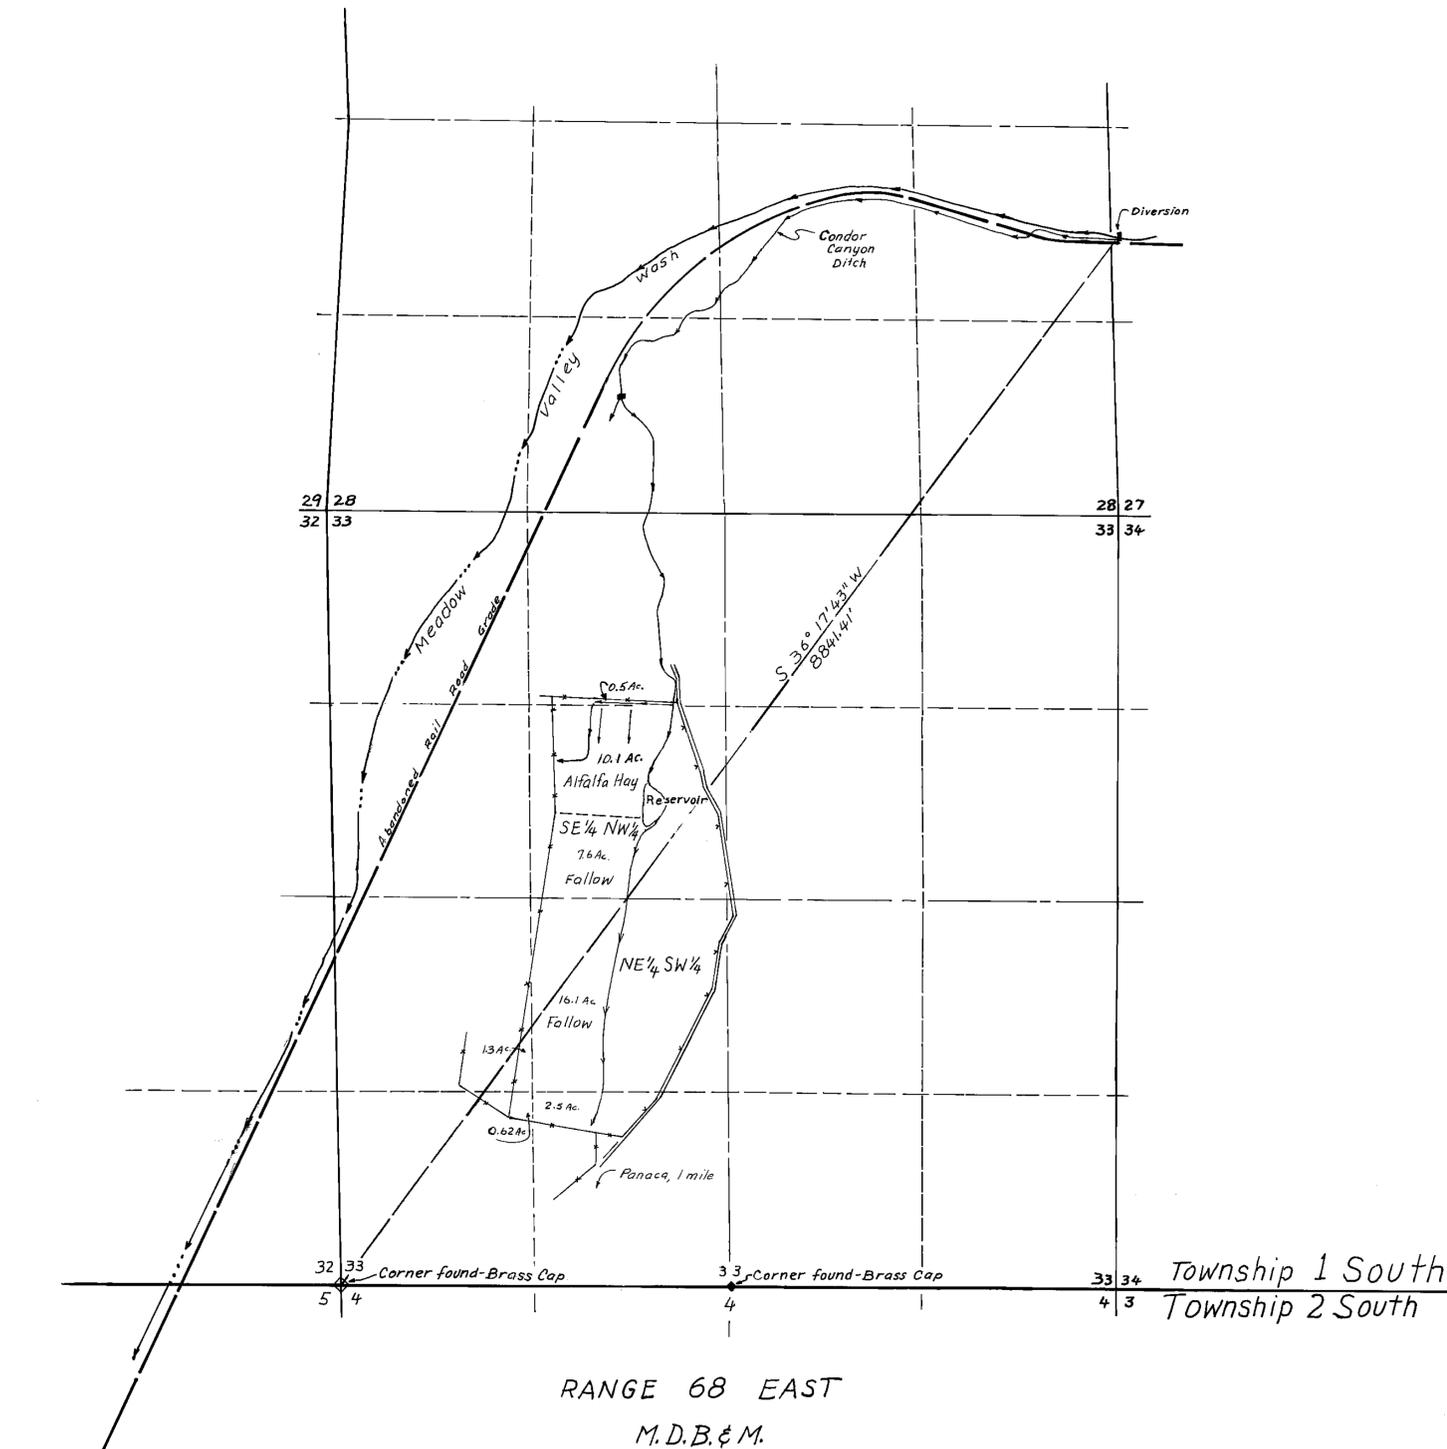

STATE OF NEVADA } ss
 COUNTY OF LINCOLN }

I, Richard E. Fonger, being first duly sworn, depose and say that this map, consisting of one sheet, has been correctly drawn to the designated scale from field notes of a survey made by me, on the 13th and 14th days of March, 1985; that it truly and correctly represents the location and extent of the works used to divert water from Meadow Valley Wash in Lincoln County by Lavon & Bernice Phillips for stockwater and irrigation purposes. That all other works or streams which are crossed by or connected with said works, and the boundary, area and kind of culture of lands irrigated, are correctly shown and designated hereon.


Richard E. Fonger
 Richard E. Fonger - State Water Right Surveyor

Subscribed and sworn before me
 this 16 day of MAY, 1985
 Notary Public in and for Lincoln County, Nevada

Clara O. Fondi



Basis of Bearing: Direct Solar Observation

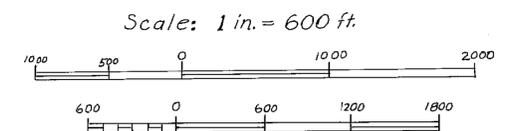

04353
 MAP
 TO ACCOMPANY PROOF OF
 APPROPRIATION FOR IRRIGATION
 & STOCKWATER BY LAVON & BERNICE PHILLIPS
 FROM MEADOW VALLEY WASH
 LINCOLN COUNTY, NEVADA

04353